



NORTH
GRAPHIC SCALE

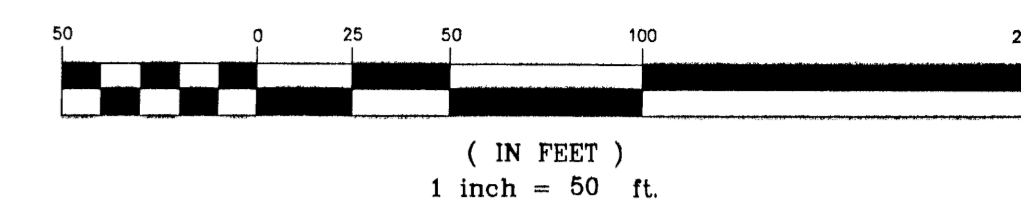

(IN FEET)
1 inch = 50 ft.

NOTE:
ALL AREAS SHOWN WITHIN THE LIMITS OF DEVELOPMENT
ARE LIMITED COMMON ELEMENTS EXCEPT FOR THOSE
AREAS DESIGNATED AS GENERAL COMMON ELEMENTS.

LEGEND	
42	LOT NUMBER
	GENERAL COMMON ELEMENT

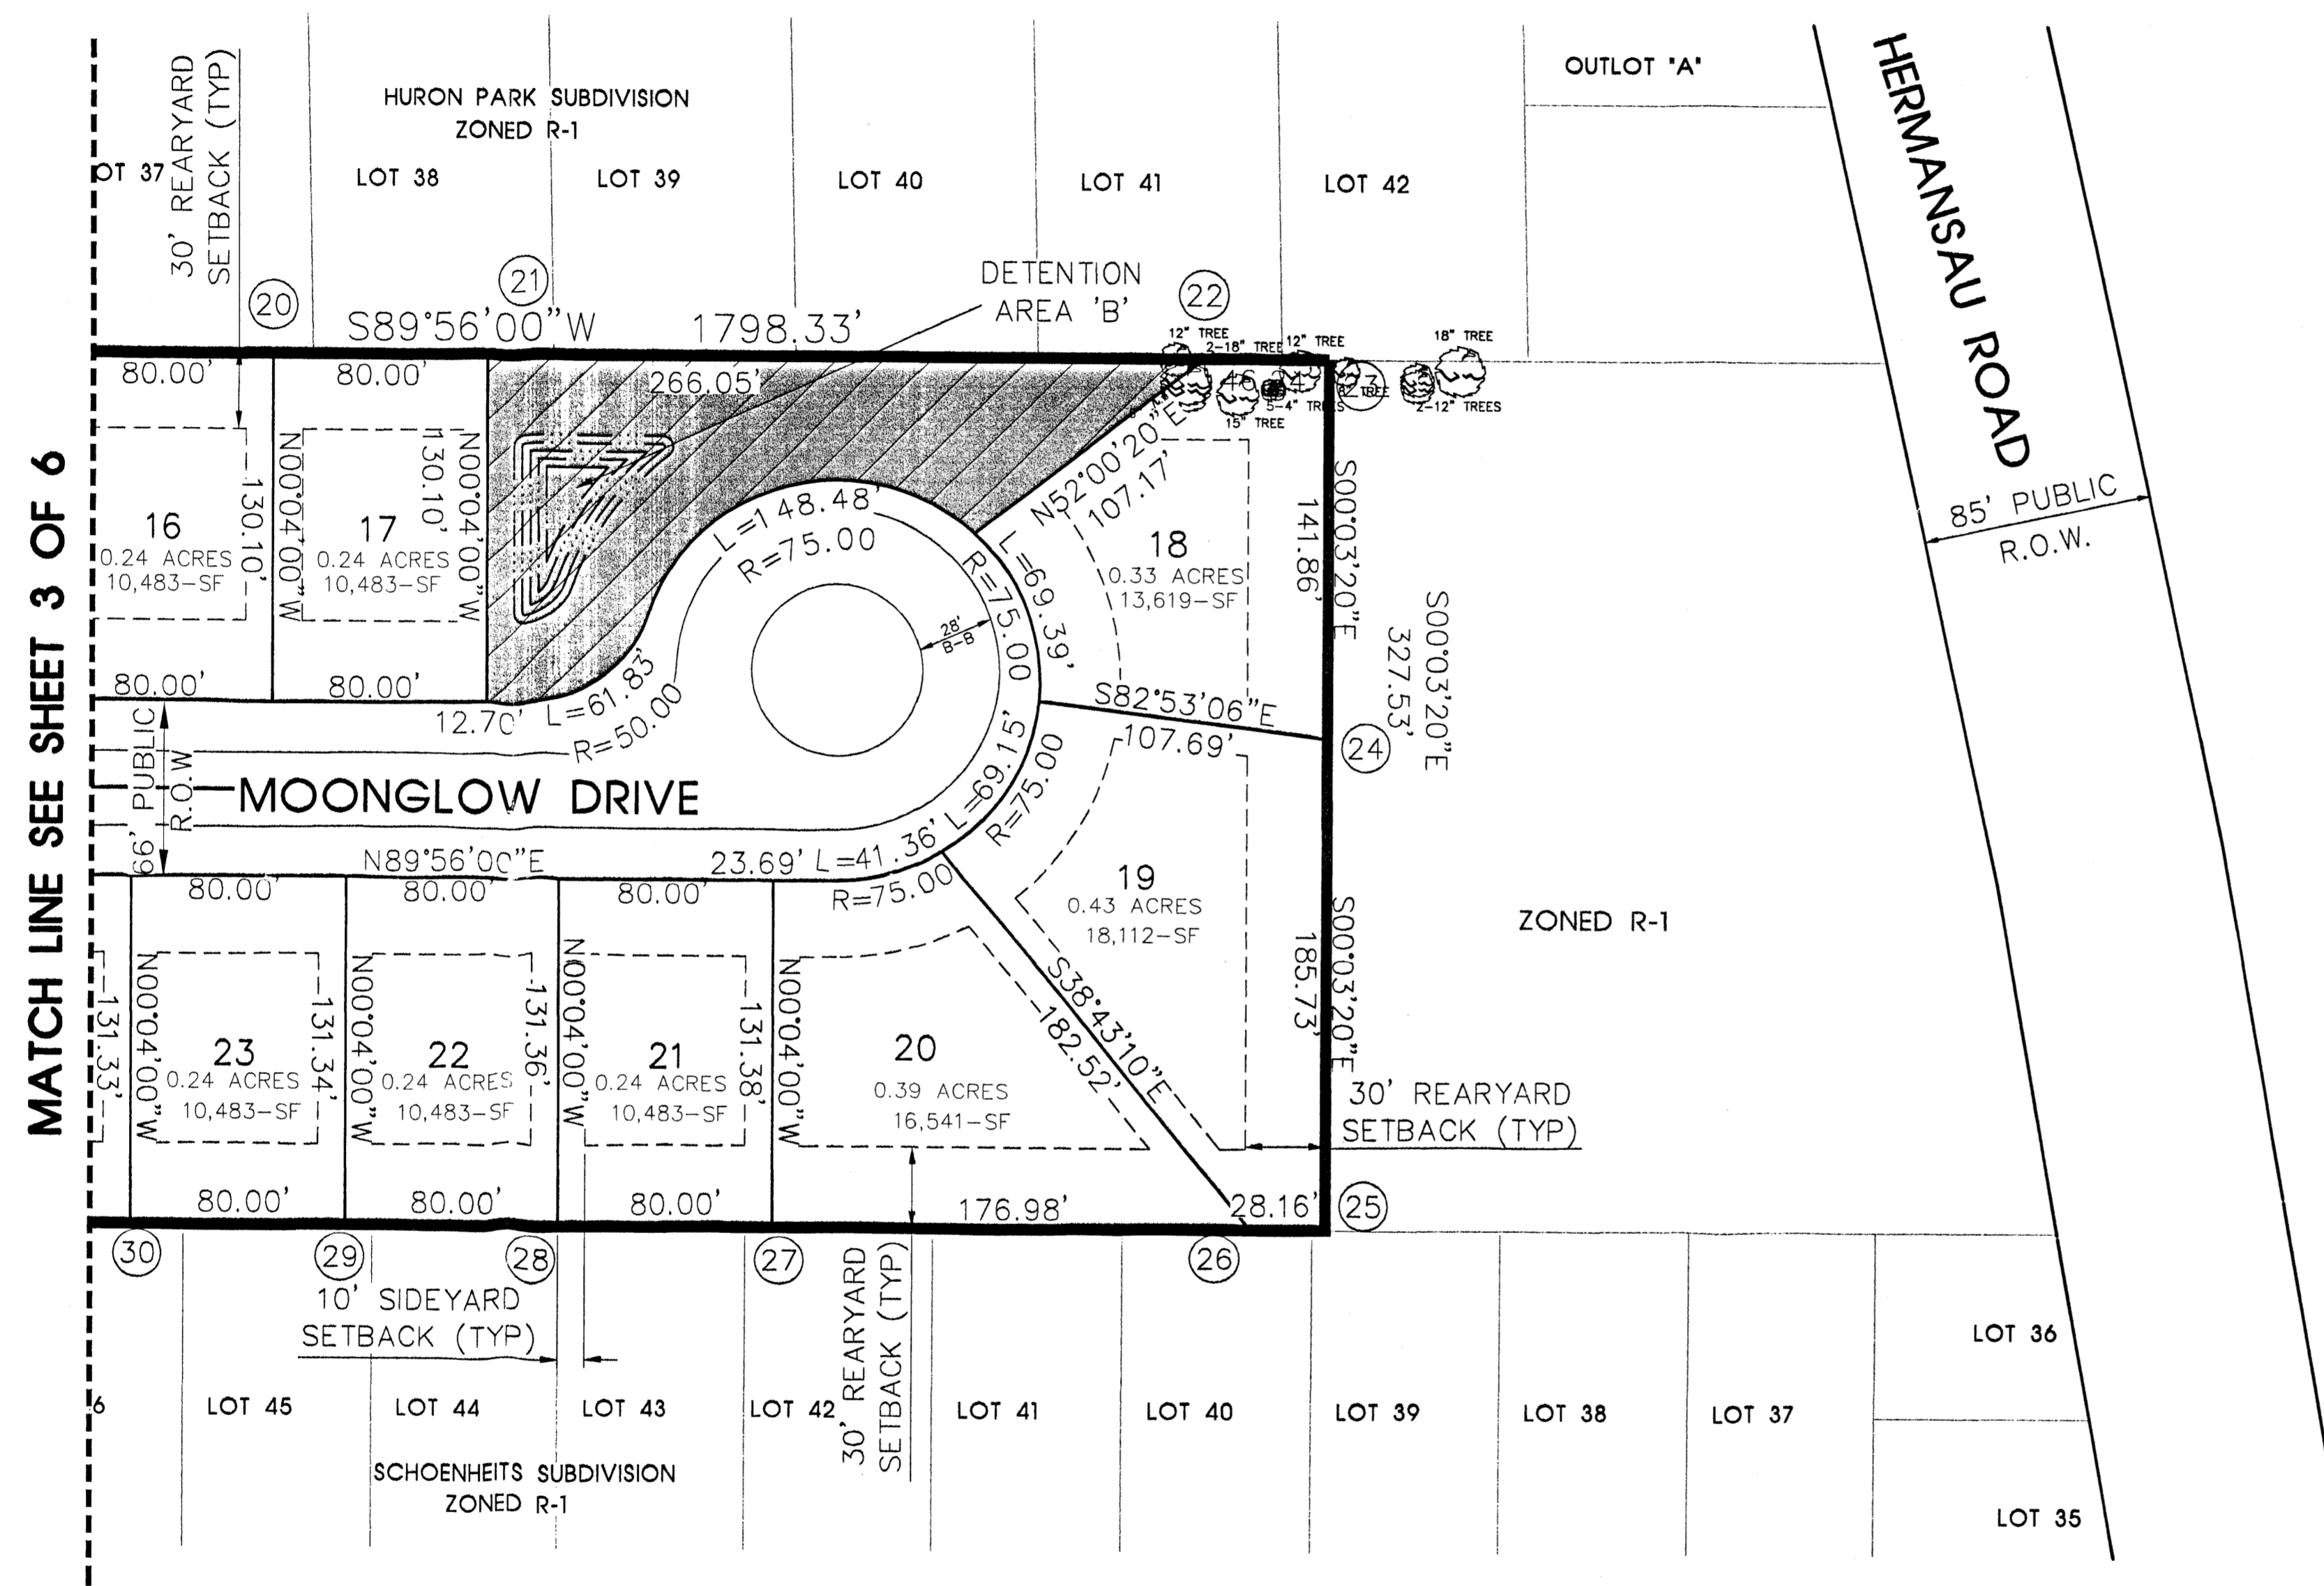

PT#	Northing	Easting
1	5005.1964	5057.3847
2	5005.3511	5225.3846
3	5136.2570	5225.2133
4	5136.3618	5315.2339
5	5136.4548	5395.2338
6	5136.5479	5475.2338
7	5136.6410	5555.2337
8	5136.7341	5635.2336
9	5136.8272	5715.2336
10	5136.9086	5795.2335
11	5137.0133	5875.2335
12	5137.1064	5955.2334
13	5137.1995	6035.2334
14	5137.2926	6115.2333
15	5137.3857	6195.2333
16	5137.5132	6304.8033
17	5137.5900	6370.8483
18	5137.7069	6471.2642
19	5137.7999	6551.2642
20	5137.8930	6631.2641
21	5137.9861	6711.2418
22	5138.2957	6977.2946
23	5138.3495	7023.5390
24	4996.4889	7023.6762

PT#	Northing	Easting
25	4810.8203	7023.8558
26	4810.7944	6995.6976
27	4810.6345	6818.7144
28	4810.5611	6738.7144
29	4810.4878	6658.7144
30	4810.4020	6578.7145
31	4810.3291	6498.7145
32	4810.2563	6418.7145
33	4810.1718	6328.7146
34	4810.0981	6248.7146
35	4810.0244	6168.7146
36	4809.9620	6088.7147
37	4809.8883	6008.7147
38	4809.8033	5928.7147
39	4809.7297	5848.7148
40	4809.6560	5768.7148
41	4809.5823	5688.7148
42	4809.5086	5608.7149
43	4809.4349	5528.7125
44	4809.3612	5448.7125
45	4809.2875	5368.7126
46	4809.2138	5288.7126
47	4809.1707	5225.6414
48	4940.1712	5225.4699
49	4940.0164	5057.4700


PROPOSED
11-18-04

SITE PLAN

NOVA RIDGE
A SITE CONDOMINIUM COMMY
SAGINAW TOWNSHIP, SAGINAW COUNTY, MICHIGAN

Bartow & King Engineers
304 W. Wackerly, Suite 600
Midland, Michigan 48640
Tel. (989) 837-3280
Fax. (989) 837-3290

DRAWN MJK	DATE 11-17-04
CHKD. MD	SHT. NO. 4 OF 6

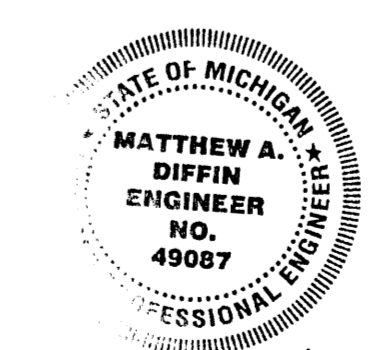

Matthew A. Diffin
6-10-05