



LOCATION MAP  
NOT TO SCALE

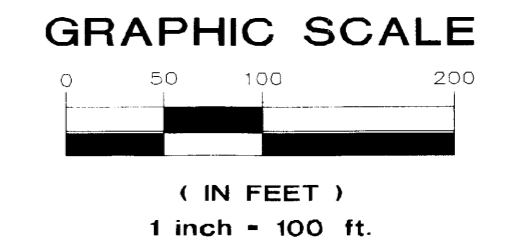

CURVE TABLE

NO.	RADIUS	ARC	CHORD	CHORD BEARING	DELTA
1	126.00	198.12	178.33	S46°05'30"W	90°05'20"
2	50.00	93.15	84.07	S45°31'25"W	88°57'09"
3	44.00	37.22	36.12	N66°59'58"E	48°27'54"
4	110.00	93.05	90.30	N66°59'58"E	48°27'54"
5	176.00	148.87	144.48	S66°59'58"W	48°27'54"
6	110.00	93.05	90.30	S66°59'58"W	48°27'54"

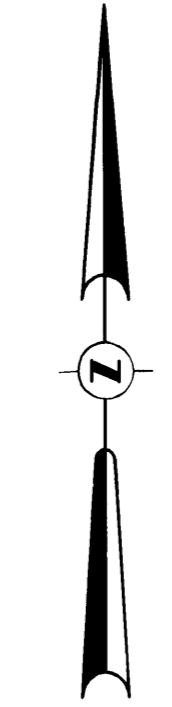

PREPARED UNDER THE SUPERVISION OF:  
 PROJECT LOG  
 EXHIBIT DWS: START  
 CAD FILE #: 28895CY3  
 PLOT SCALE: 1" = 1'  
 FROM NGR: BDF  
 DESIGN BY: BDF  
 DRAWN BY: BDF  
 CHECKED BY: BDF  
 SCALE: HOR: 1" = 100'  
 VER: 1" = N/A  
 SHEET: 3 OF 6

**SURVEY PLAN - SHEET 2**

**WOODS PRESERVE**  
 SECTION 7, T12N-R4E  
 SAGINAW CHARTER TOWNSHIP  
 SAGINAW COUNTY, MICHIGAN

**EXHIBIT 'B' DRAWING**

**Wilcox**  
**RC**  
**ENGINEERING, INC.**  
 6500 WILCOX ROAD, SUITE 100  
 FARMINGTON HILLS, MI 48334  
 PHONE (248) 752-4500 • FAX (248) 752-4650  
 WWW.WILCOXRC.COM

BRIAN D FERGUSON, PS 26454  
 MICHIGAN PROFESSIONAL SURVEYOR