




ALLENHURST COMMONS NUMBER THREE

PART OF THE NORTHEAST 1/4 SECTION 17, T. 12 N. - R. 4 E.

SAGINAW TOWNSHIP, SAGINAW COUNTY, MICHIGAN

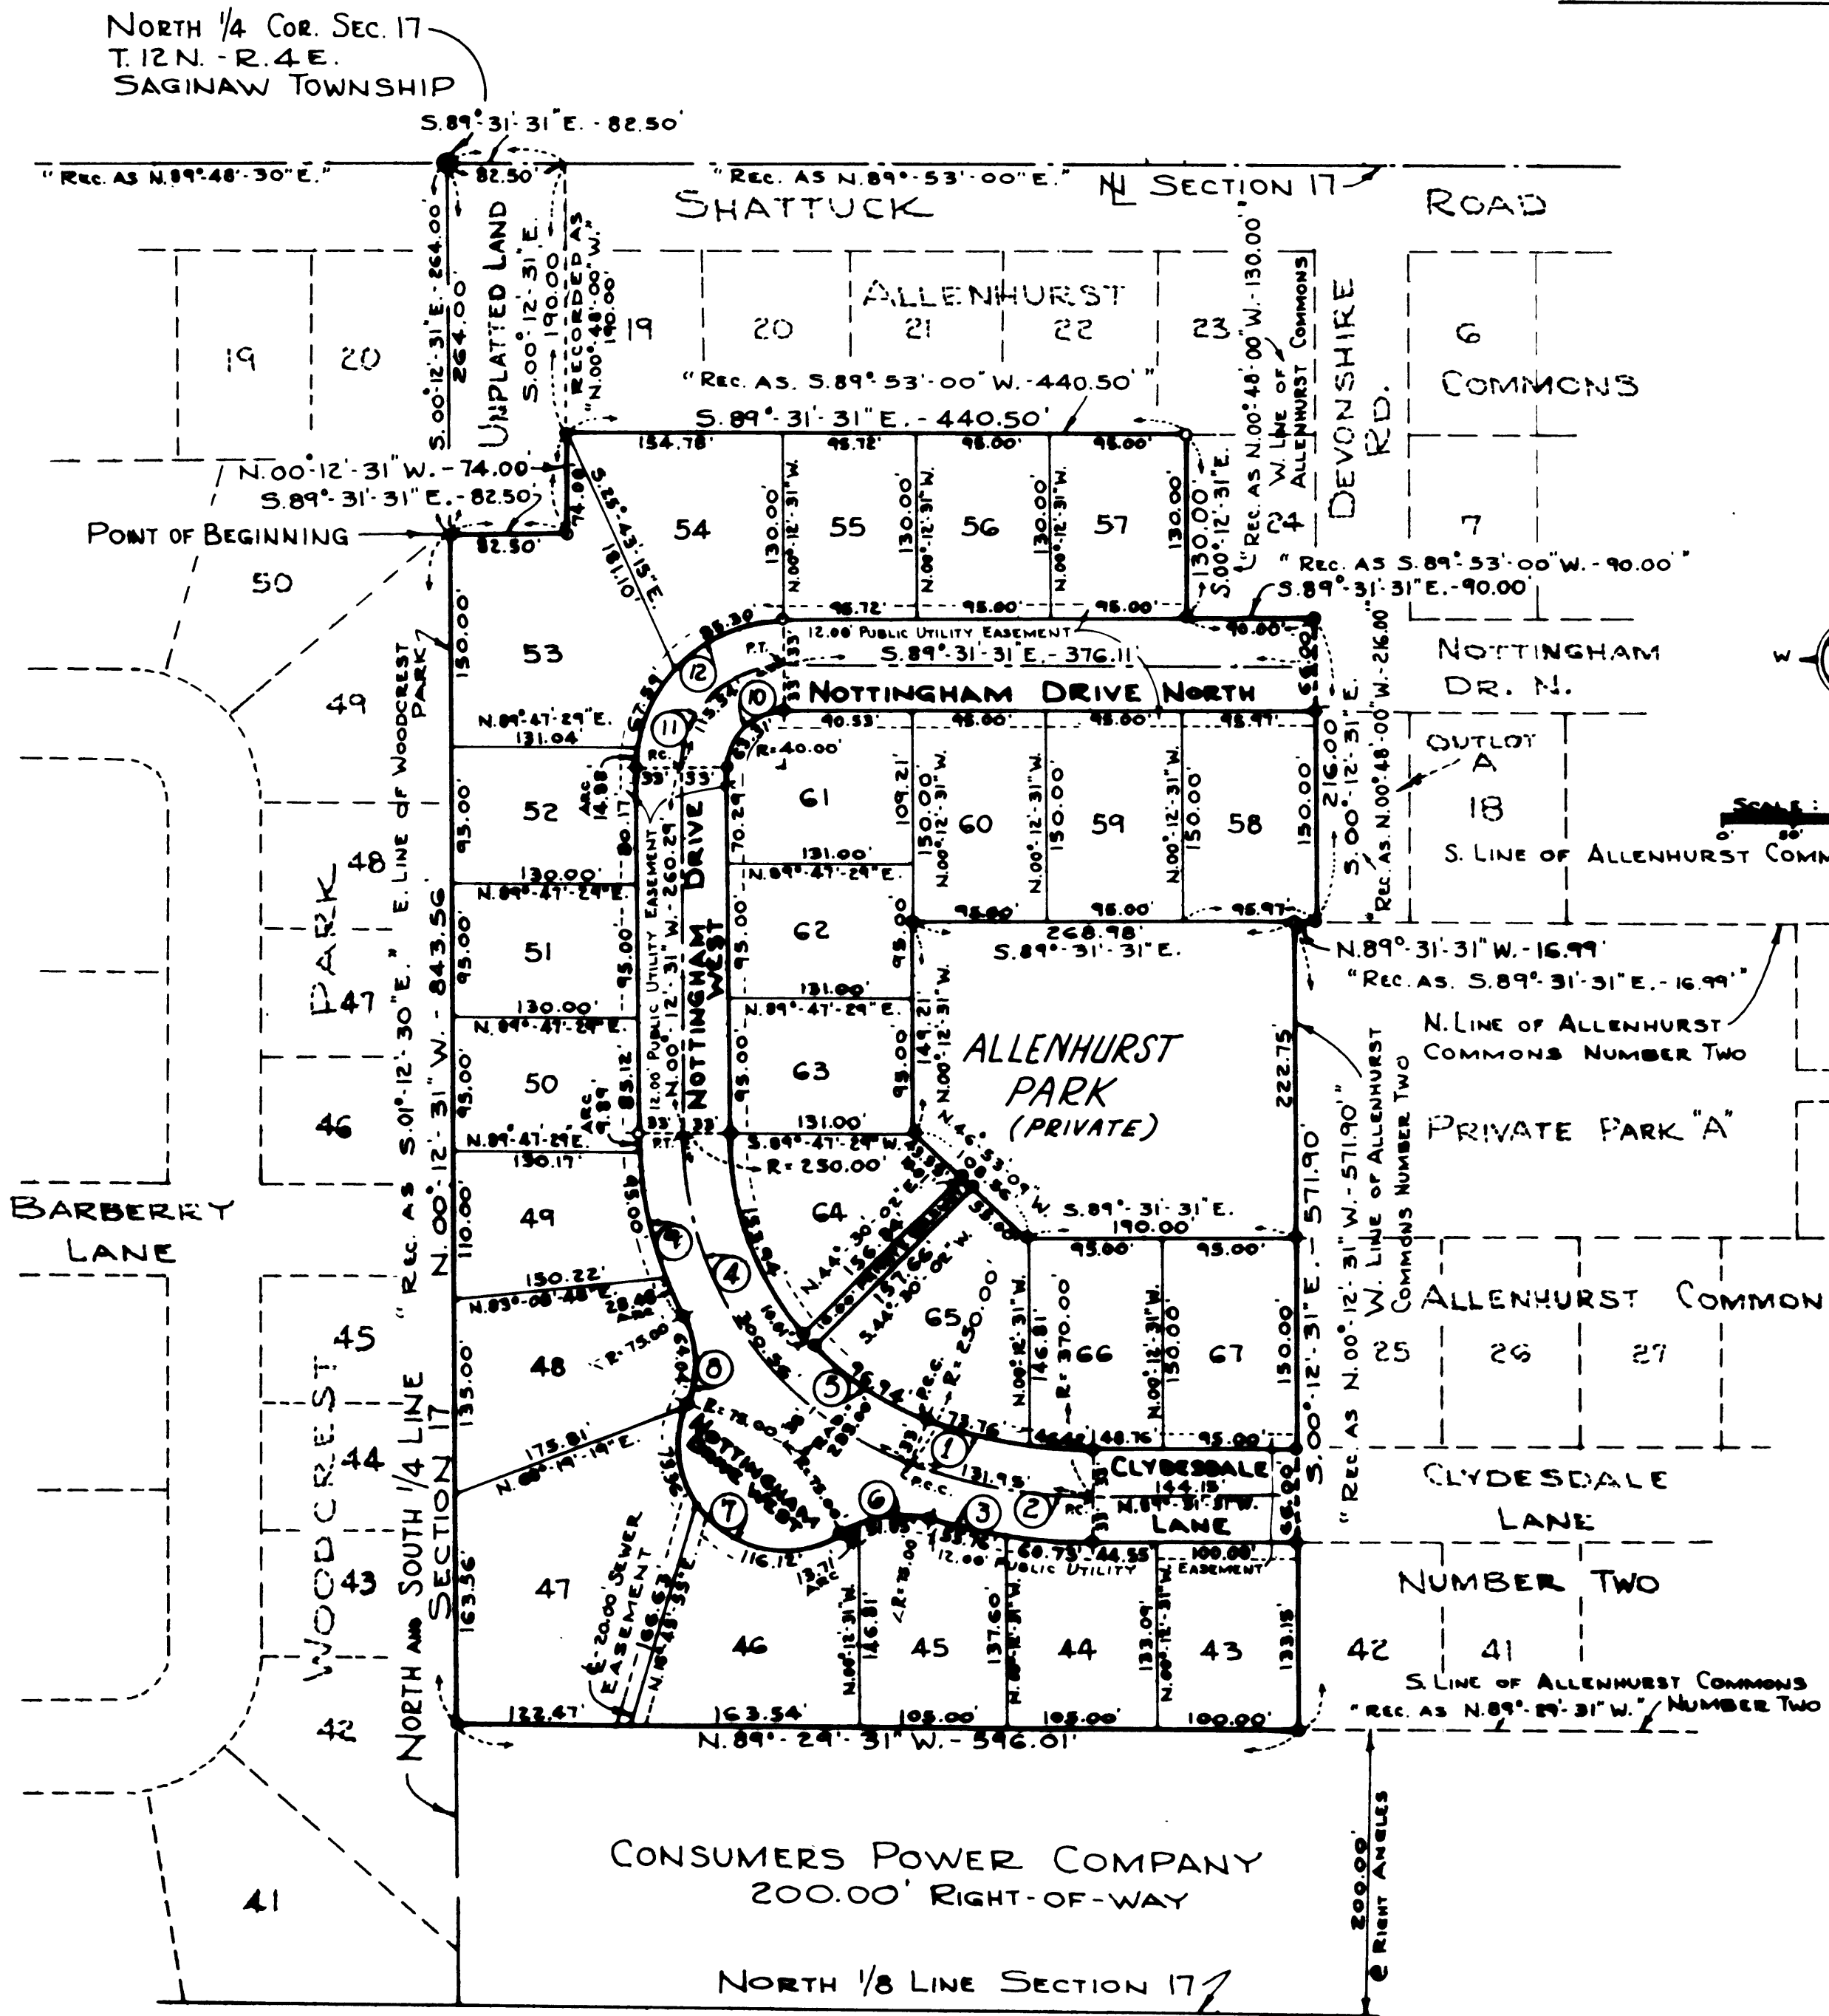

SPICER ENGINEERING COMPANY
SAGINAW, MICHIGAN
1971

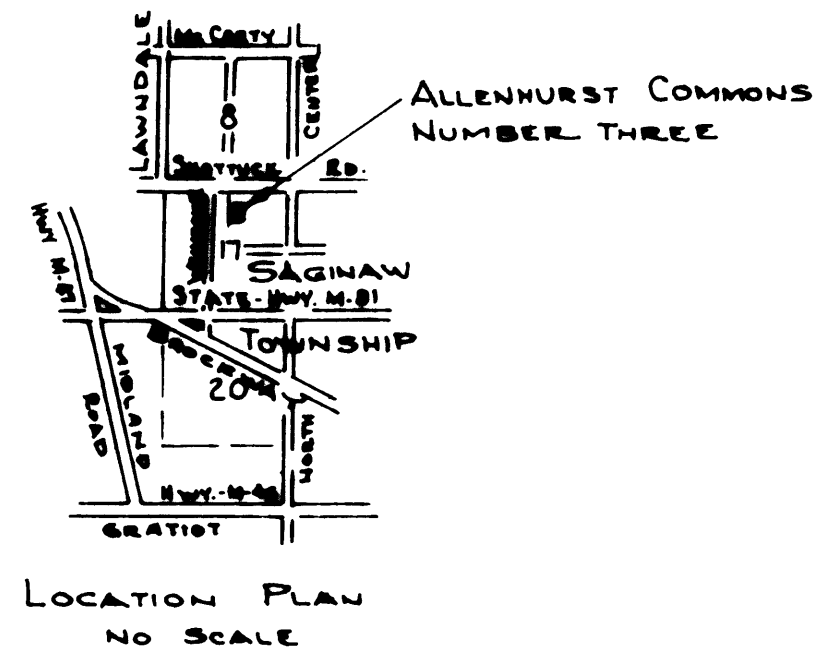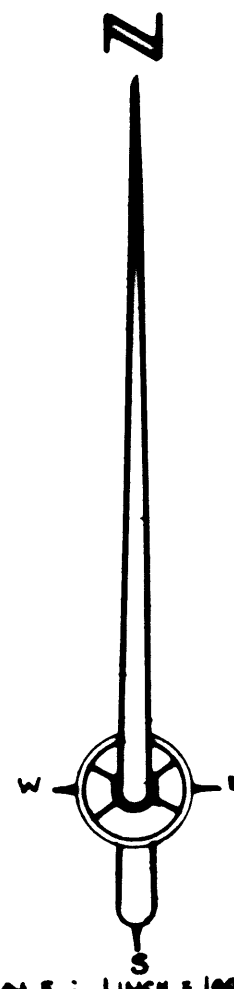

CURVE DATA						
NO.	DELTA ANGLE	RADIUS	ARC	CHORD	CHORD BEARING	TANGENT
1	20°-25'-57"	337.00'	120.18'	119.54'	N.79°-18'-32" W.	60.74'
2	20°-25'-57"	370.00'	131.95'	131.25'	N.79°-18'-32" W.	66.68'
3	16°-33'-44"	403.00'	116.49'	116.09'	N.81°-14'-39" W.	58.66'
4	68°-53'-03"	250.00'	300.56'	282.79'	N.34°-39'-02" W.	171.45'
5	68°-53'-03"	217.00'	260.89'	248.46'	N.34°-39'-02" W.	148.82'
6	50°-04'-48"	75.00'	65.56'	63.49'	N.81°-59'-49" E.	35.04'
7	144°-45'-03"	75.00'	189.48'	142.96'	N.50°-40'-04" W.	236.08'
8	48°-55'-09"	75.00'	64.04'	62.11'	S.02°-45'-06" E.	34.12'
9	27°-00'-10"	283.00'	133.37'	132.14'	N.13°-42'-36" W.	67.95'
10	90°-41'-00"	46.00'	63.31'	56.90'	N.45°-07'-59" E.	40.46'
11	90°-41'-00"	73.00'	115.54'	103.85'	N.45°-07'-59" E.	73.88'
12	90°-41'-00"	106.00'	167.77'	150.80'	N.45°-07'-59" E.	107.27'

1. ALL DIMENSIONS ARE GIVEN IN FEET
2. ALL CURVILINEAL MEASUREMENTS ARE ARC DISTANCES
3. CONCRETE MONUMENTS HAVE BEEN PLACED AT ALL POINTS MARKED "O"
4. SET SOLID IRON BARS 1/2" IN DIA. BY 18" IN LENGTH AT ALL LOT CORNERS
5. BEARINGS ARE TRUE AS DETERMINED FROM A SOLAR OBSERVATION OF 11-29-67
6. (2) INDICATES CURVE NUMBER (SEE CURVE DATA TABLE HEREON)
7. ALL RECORDED BEARINGS OF THE ADJOINING PLATS ARE SHOWN HEREON.