
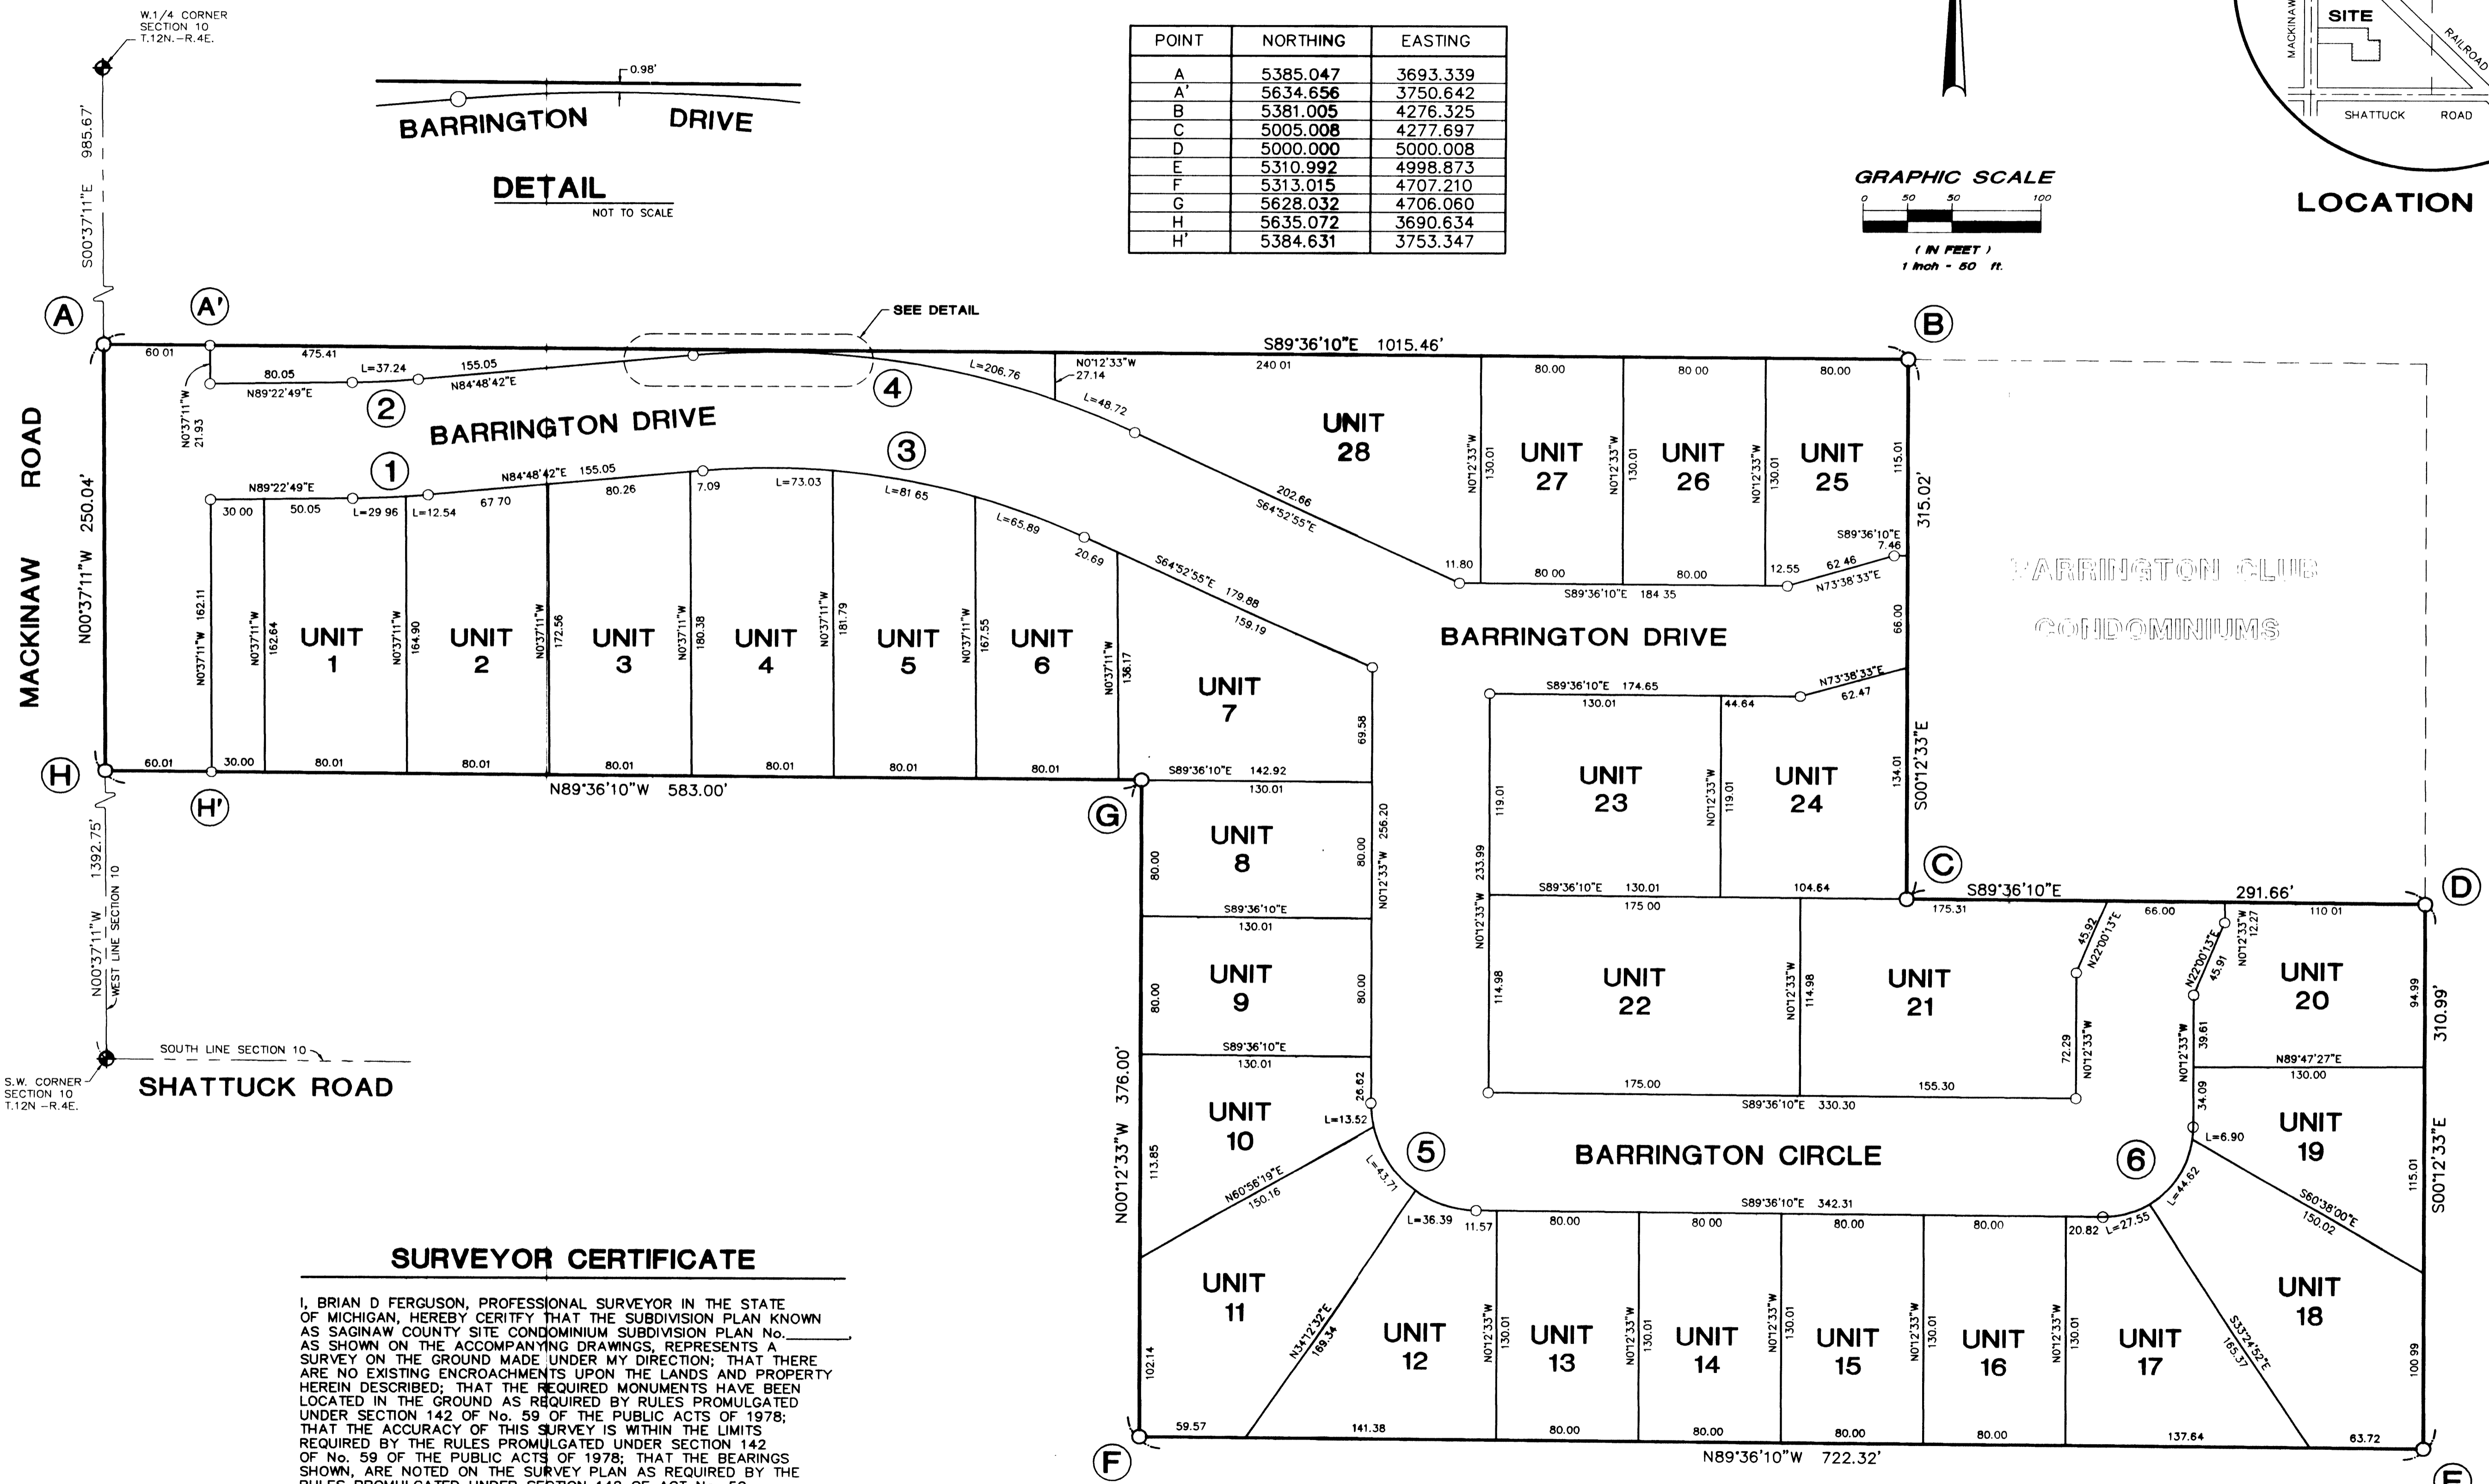
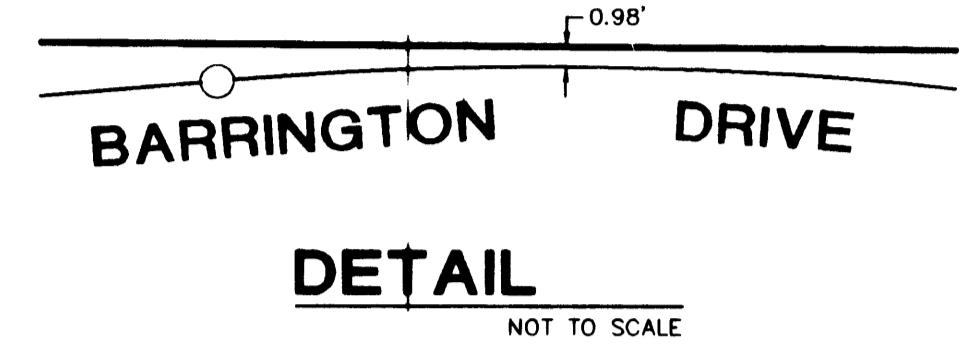
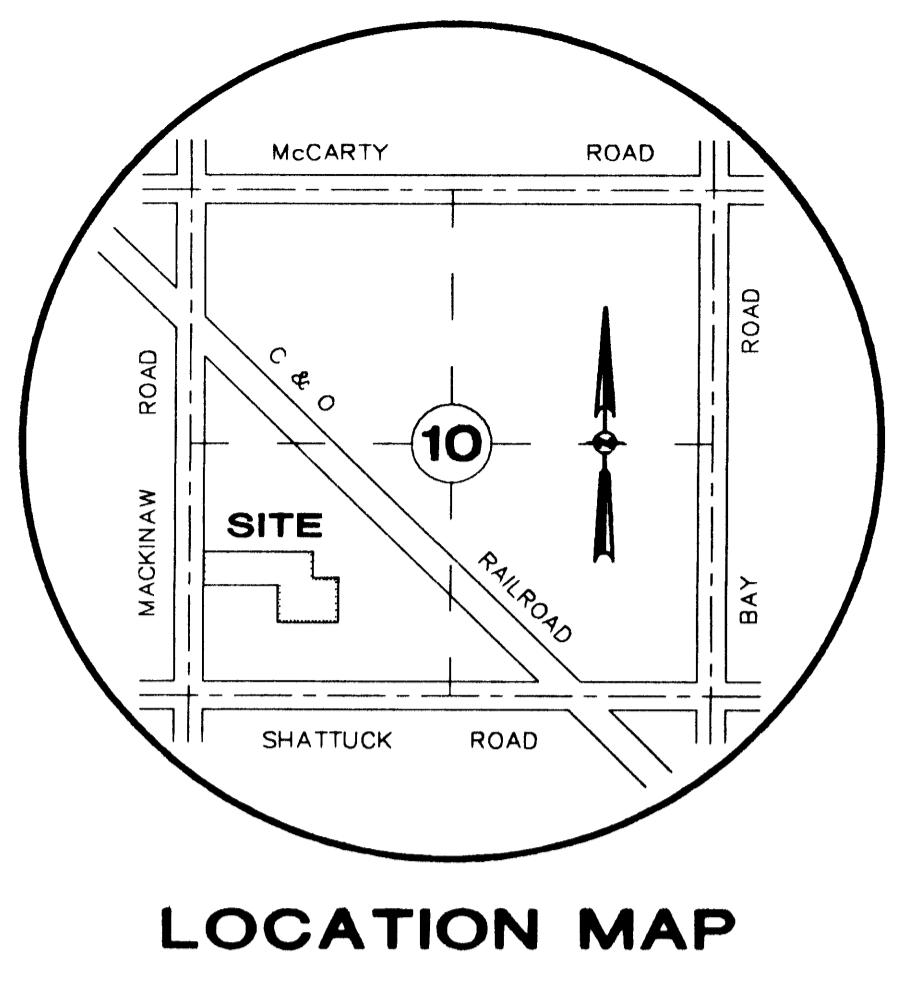


CURVE	RADIUS	L.A.	L.C.	CHORD BEARING	DELTA
1	467.00'	37.24'	37.23'	S 87°05'45" W	04°34'07"
2	533.00'	42.50'	42.49'	S 87°05'45" W	04°34'07"
3	483.00'	255.48'	252.51'	S 80°02'07" E	30°18'23"
4	417.00'	220.57'	218.01'	S 80°02'07" E	30°18'23"
5	60.00'	93.61'	84.40'	S 44°54'22" E	89°23'37"
6	50.00'	79.07'	71.08'	N 45°05'38" E	90°36'23"


POINT	NORTHING	EASTING
A	5385.047	3693.339
A'	5634.656	3750.642
B	5381.005	4276.325
C	5005.008	4277.697
D	5000.000	5000.008
E	5310.992	4998.873
F	5313.015	4707.210
G	5628.032	4706.060
H	5635.072	3690.634
H'	5384.631	3753.347

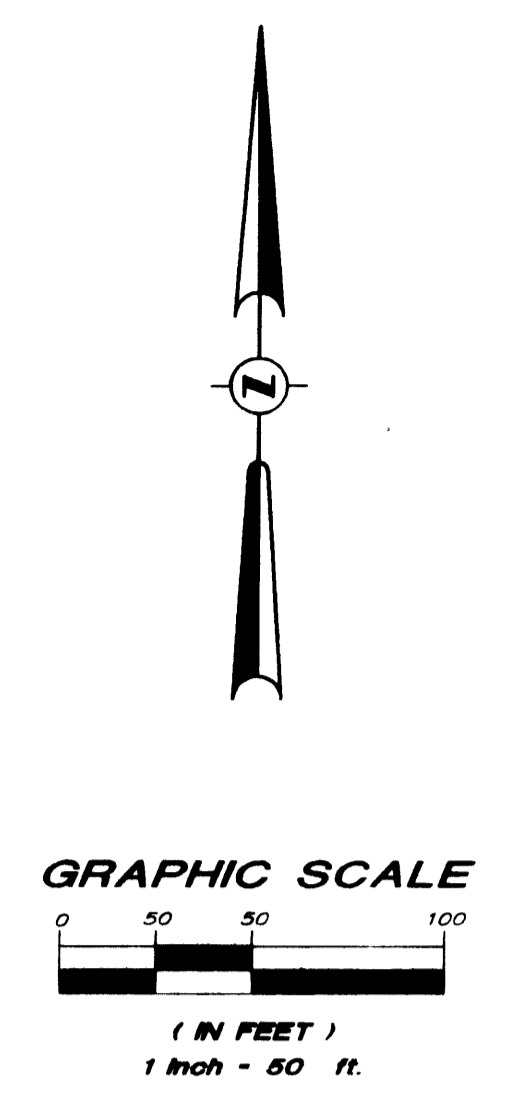

SURVEYOR CERTIFICATE

I, BRIAN D FERGUSON, PROFESSIONAL SURVEYOR IN THE STATE OF MICHIGAN, HEREBY CERTIFY THAT THE SUBDIVISION PLAN KNOWN AS SAGINAW COUNTY SITE CONDOMINIUM SUBDIVISION PLAN No. AS SHOWN ON THE ACCOMPANYING DRAWINGS, REPRESENTS A SURVEY ON THE GROUND MADE UNDER MY DIRECTION; THAT THERE ARE NO EXISTING ENCROACHMENTS UPON THE LANDS AND PROPERTY HEREIN DESCRIBED; THAT THE REQUIRED MONUMENTS HAVE BEEN LOCATED IN THE GROUND AS REQUIRED BY RULES PROMULGATED UNDER SECTION 142 OF NO. 59 OF THE PUBLIC ACTS OF 1978; THAT THE ACCURACY OF THIS SURVEY IS WITHIN THE LIMITS REQUIRED BY THE RULES PROMULGATED UNDER SECTION 142 OF NO. 59 OF THE PUBLIC ACTS OF 1978; THAT THE BEARINGS SHOWN, ARE NOTED ON THE SURVEY PLAN AS REQUIRED BY THE RULES PROMULGATED UNDER SECTION 142 OF ACT NO. 59 OF THE PUBLIC ACTS OF 1978.

Brian D Ferguson 9-14-98
 BRIAN D FERGUSON DATE
 PROFESSIONAL SURVEYOR
 NUMBER. 26454

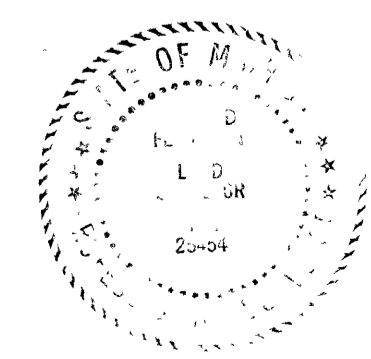

PREPARED UNDER THE SUPERVISION OF:

PROJECT LOG	REVISIONS PER ATTORNEY	FINAL	JAWPER REVISIONS
CAD FILE # 2008B02	DESIGN SCALE: 1"=1'	PROJ. MGR: M.J.R.	DESIGN BY: B.D.F.
PLOT SCALE: 1"=1'	PROJ. MGR: M.J.R.	DRAWN BY: B.R.B.	CHECKED BY: N/A
SCALE: N/A	CHECKED BY: N/A	SCALE: N/A	SHEET: 2 OF 4

MATEKEL, INC.
 4419 AUTUMN RIDGE
 SAGINAW, MI 48803

BARRINGTON WOODS EXHIBIT 'B'
 SAGINAW TOWNSHIP
 SAGINAW COUNTY, MICHIGAN

SURVEY PLAN

RC ASSOCIATES, INC.
 ENGINEERING & ARCHITECTURE & ENVIRONMENTAL & SURVEYING & GEOTECHNICAL
 CONSULTING SERVICES & INTERIOR DESIGN & COMPUTER CONSULTING
 5855 SHERMAN ROAD • SAGINAW, MICHIGAN 48804
 PHONE (517) 752-8600 • FAX (517) 752-8600 • TOLL FREE (800) 752-4500
 WEB SITE: HTTP://WWW.RCINC.NET

2
 SHEET 2 OF 4
 02-0098