

BERBEROVICH SUBDIVISION No. TWO

THE E. 1/2 OF S.W. 1/4-SECTION 17 — T.12N-R.4E.



SAGINAW TOWNSHIP-SAGINAW COUNTY-MICHIGAN

SCALE: 1 INCH = 120 FEET

0 60 120 240 360 480
ALL DIMENSIONS ARE GIVEN IN FEET AND DECIMALS THEREOF

THE SPICER ENGINEERING COMPANY
SAGINAW, MICHIGAN
1953

POINT OF BEGINNING
CENTER OF SECTION 17
T.12N. - R.4E.

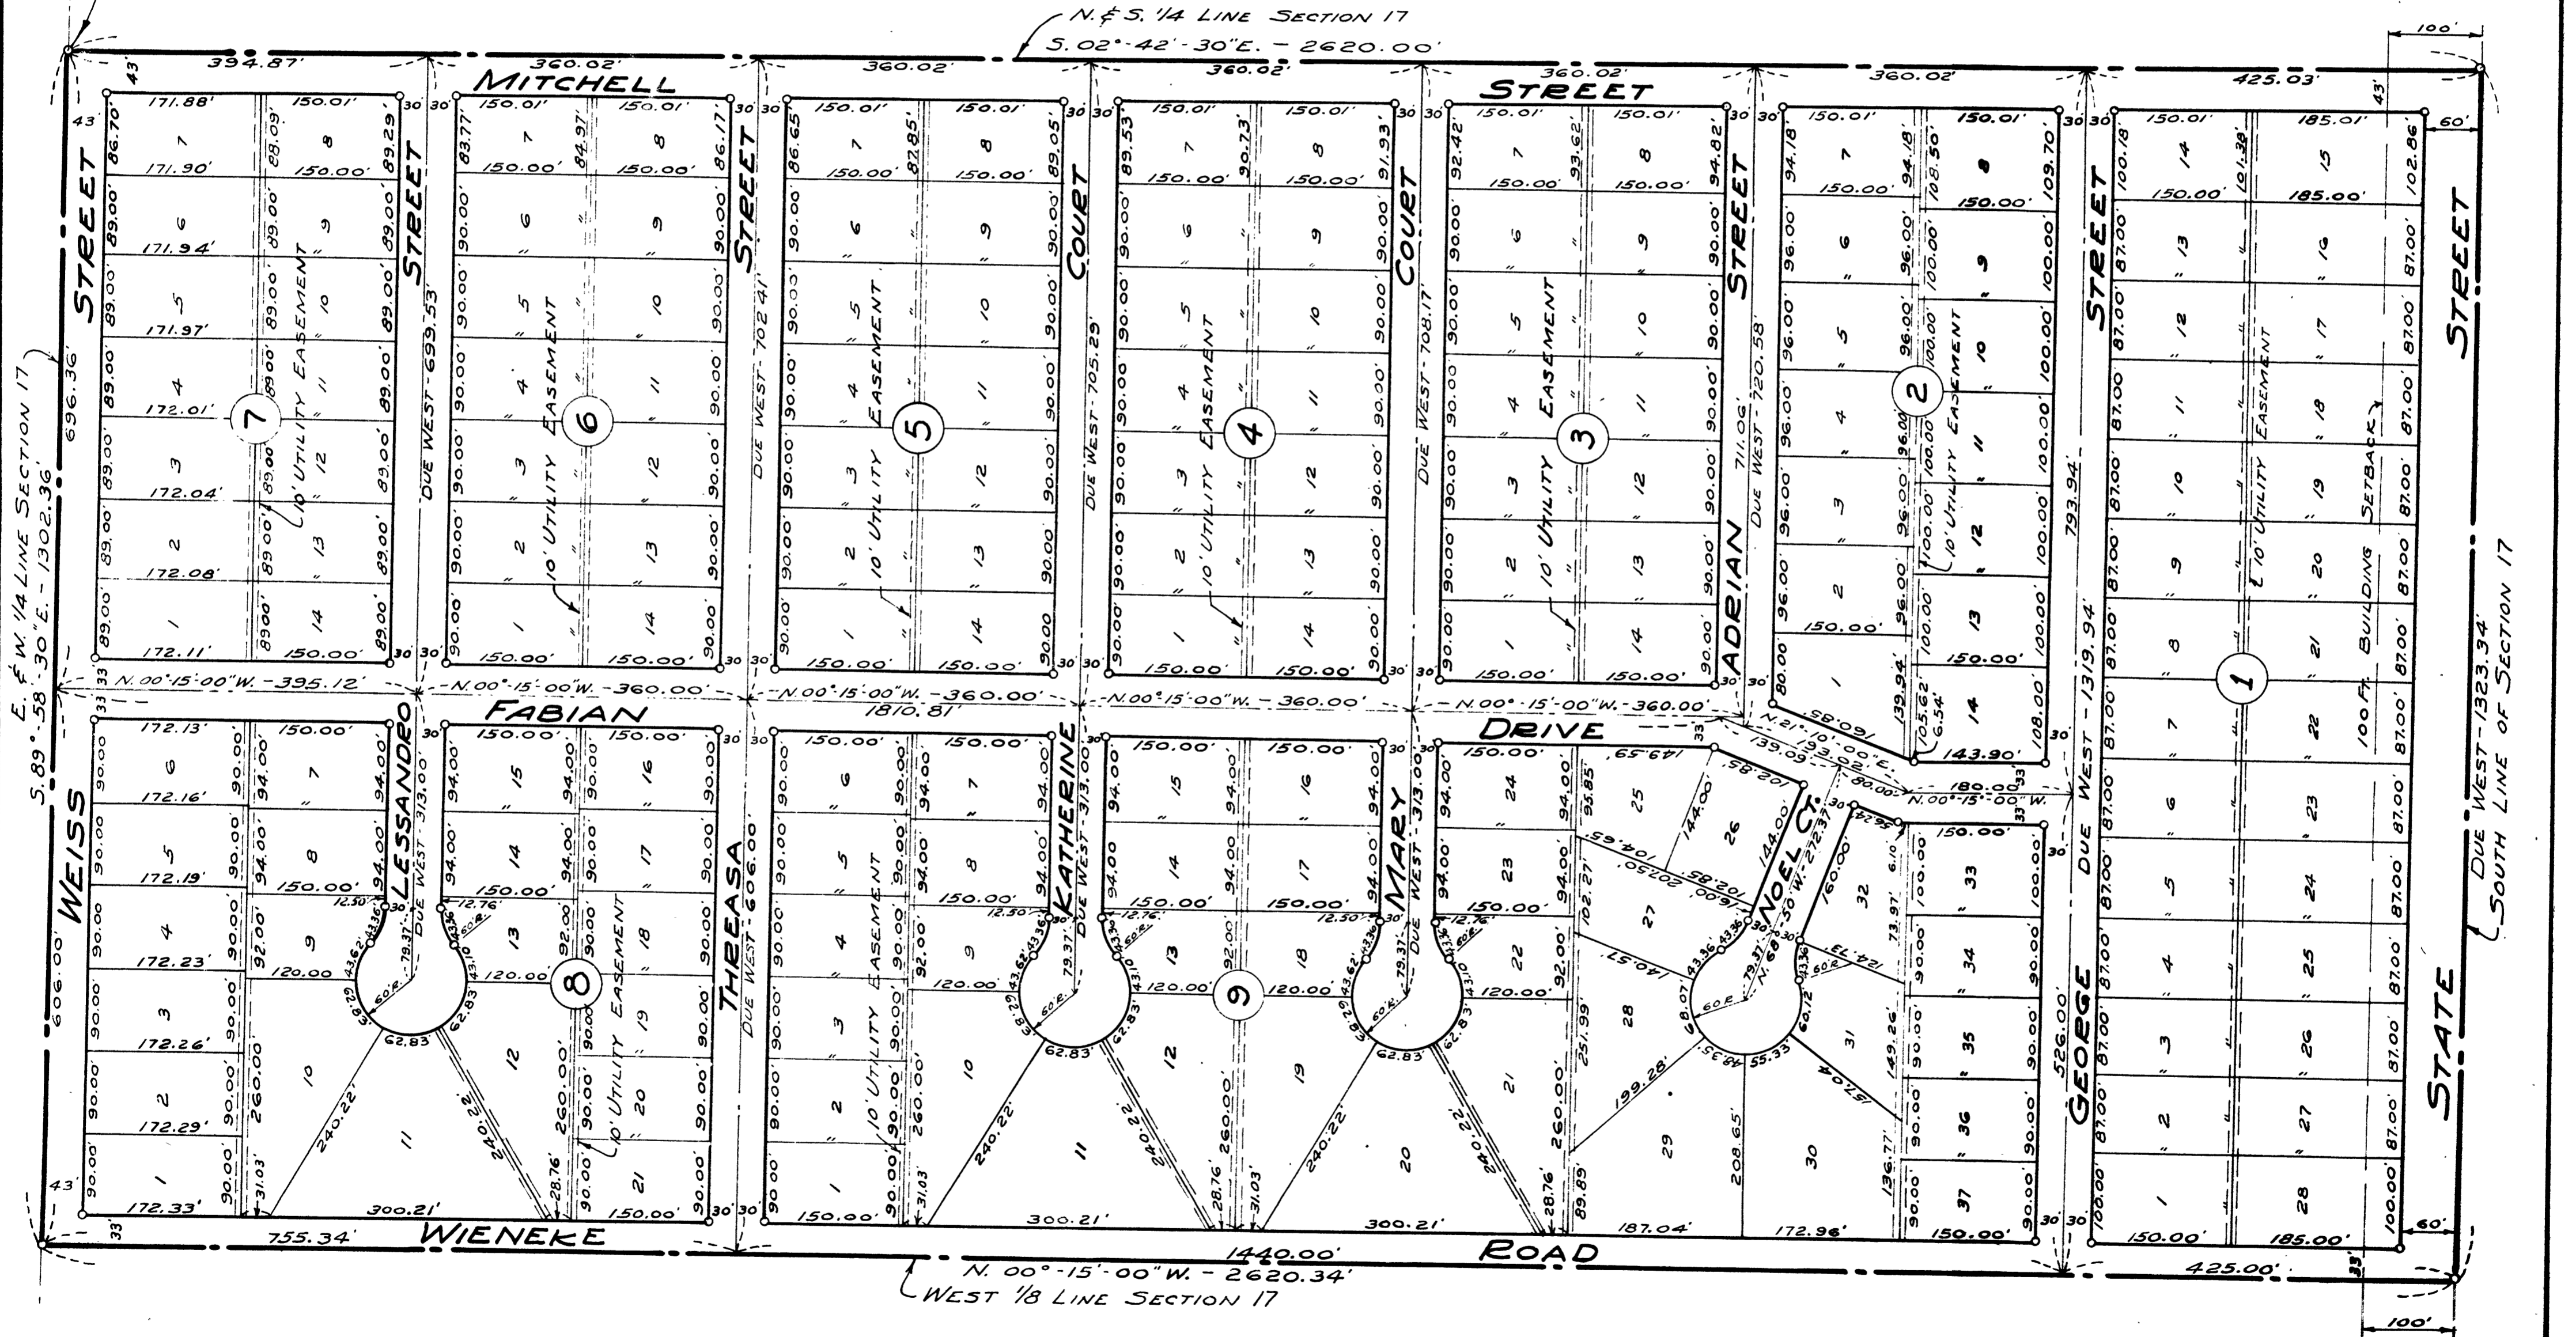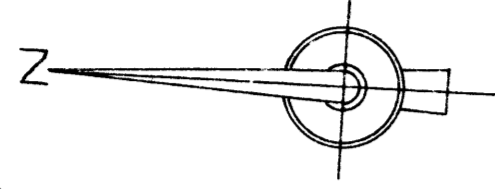

E. 1/4 W. 1/4 LINE SECTION 17
S. 89° 58' 30" E. - 1302.36'

N. 1/4 S. 1/4 LINE SECTION 17
S. 02° 42' 30" E. - 2620.00'

N. 00° 15' 00" W. - 1440.00'
WEST 1/8 LINE SECTION 17

DUE WEST - 1323.34'
SOUTH LINE OF SECTION 17