



# BOWDEN FARMS NO. 2

PART OF THE NE 1/4 OF SECTION 18, T12N-R4E  
SAGINAW TOWNSHIP, SAGINAW COUNTY, MICHIGAN

UNPLATTED

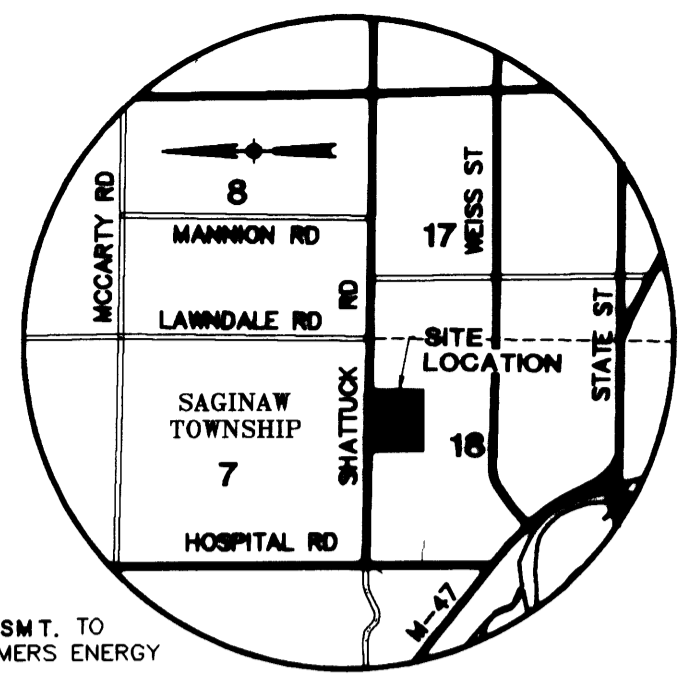


**LOCATION MAP**  
NOT TO SCALE

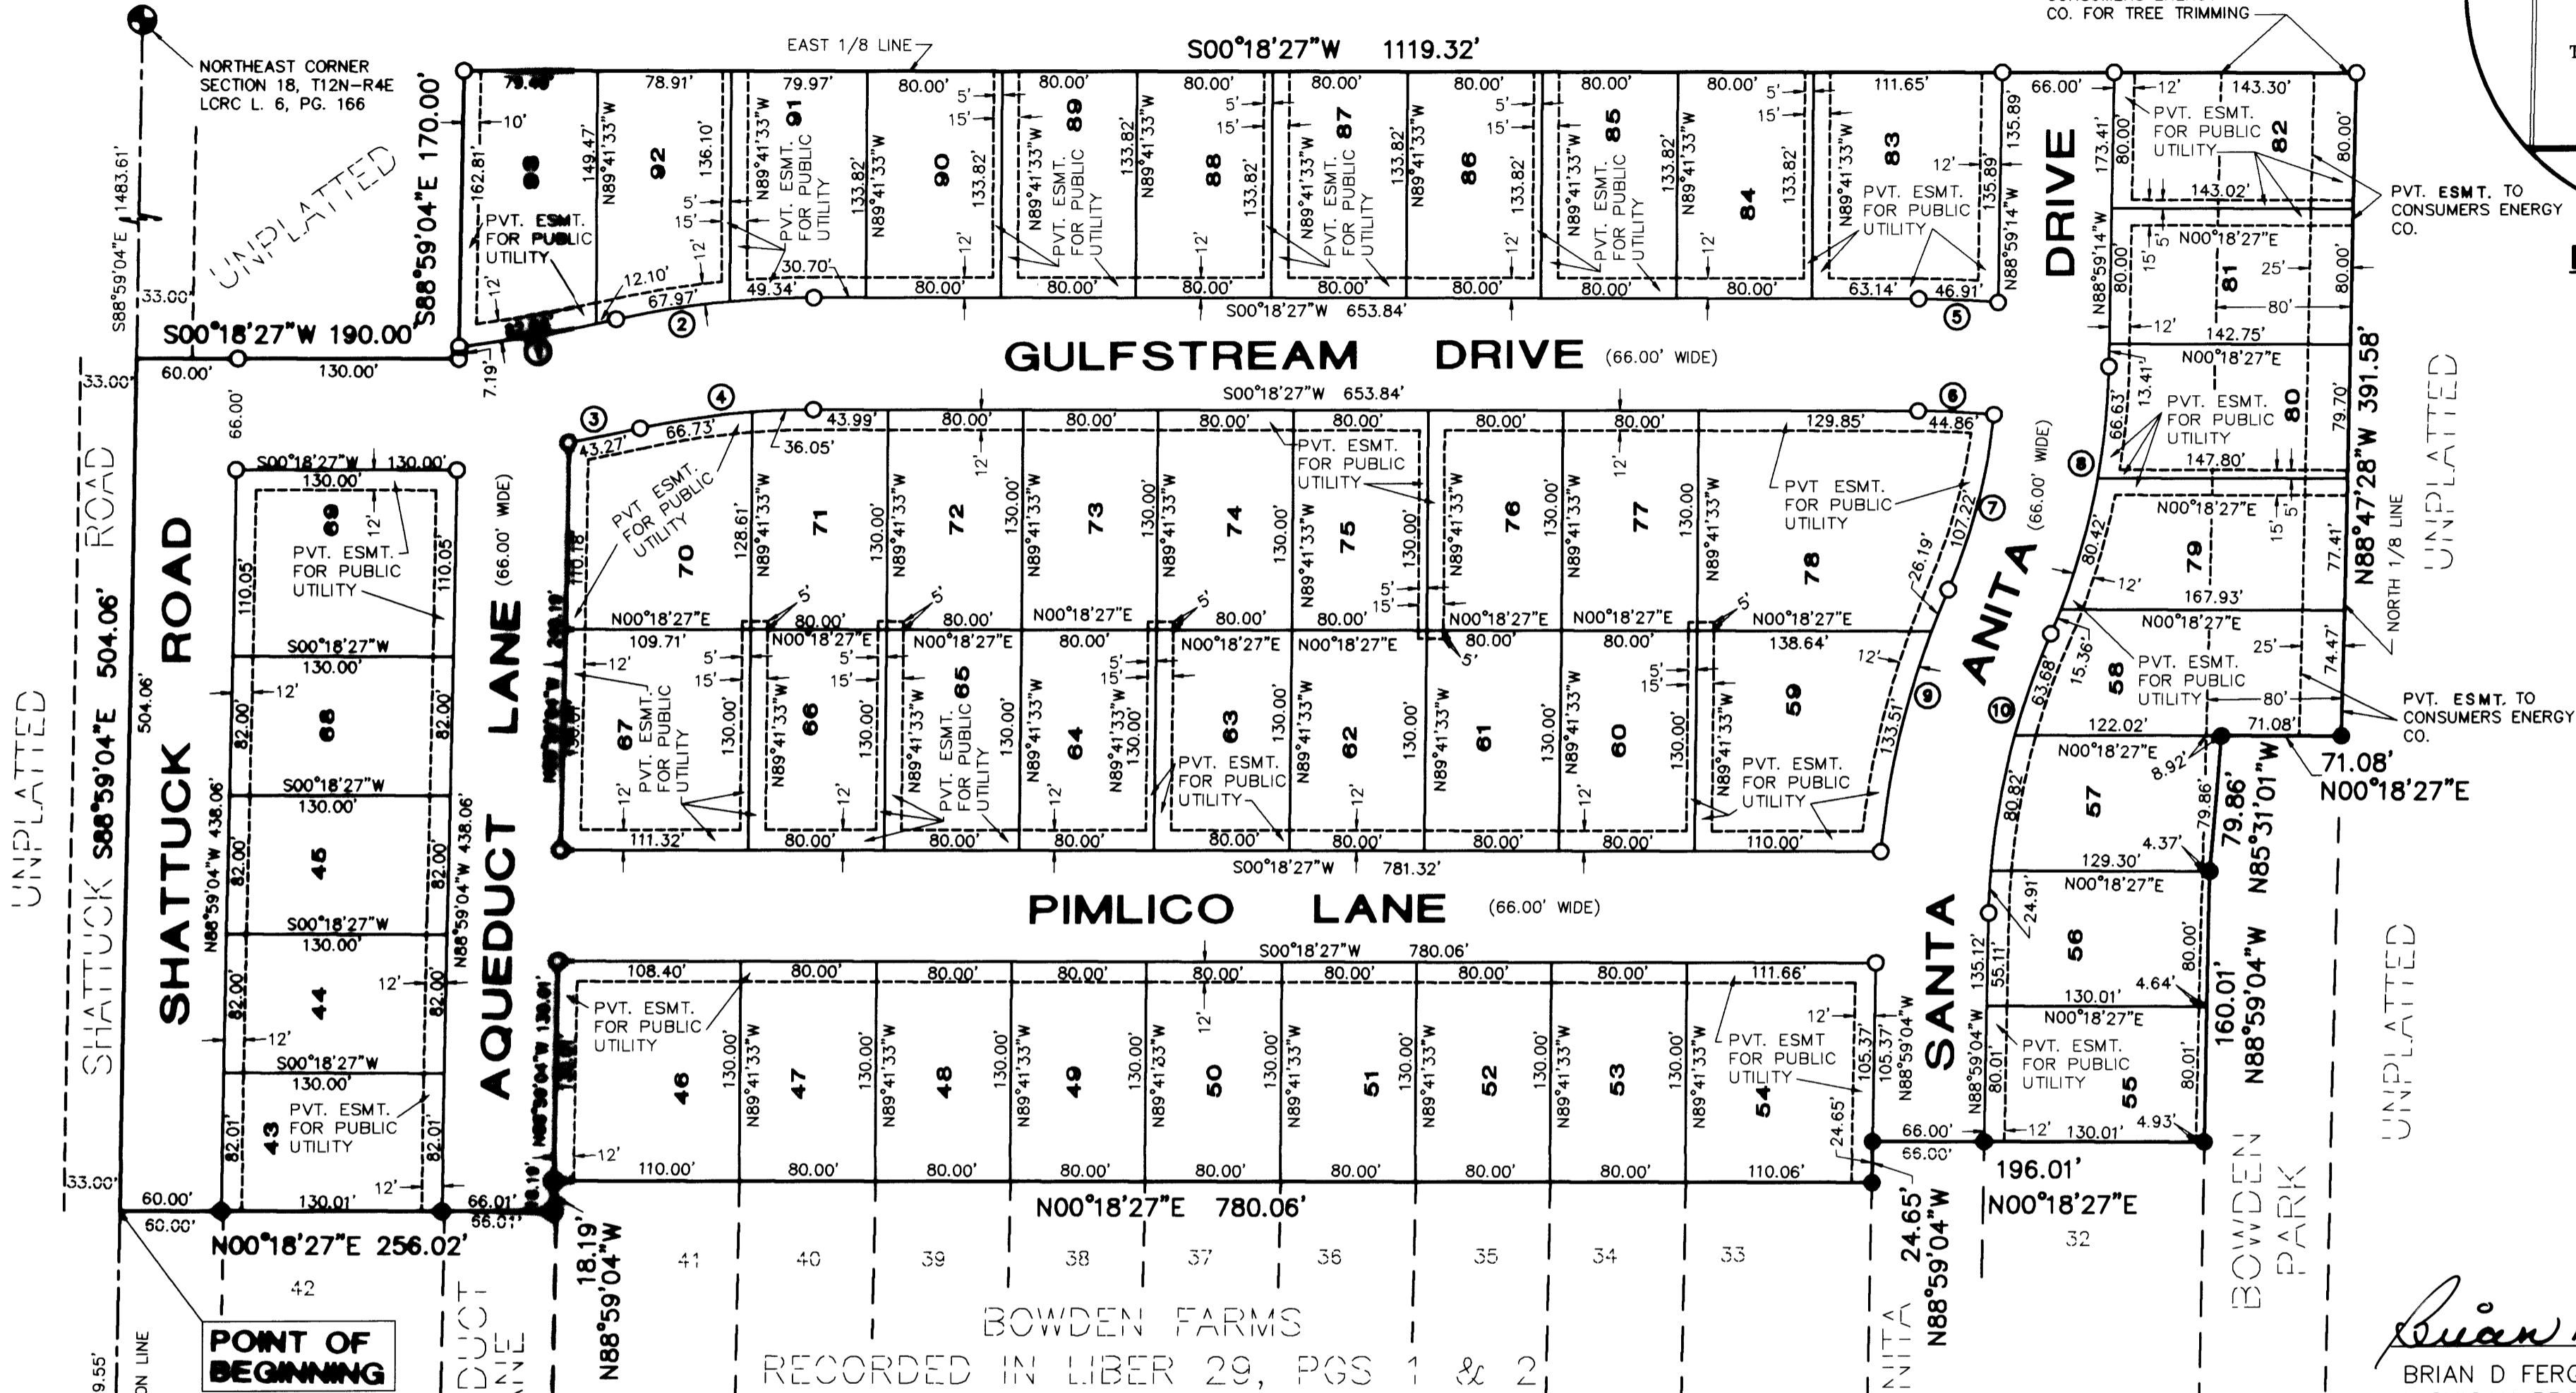

**CURVE TABLE**

NO.	RADIUS	ARC	CHD.	CHD. BRG.	DELTA ANGLE
1	987.00'	84.74'	84.70'	N00°18'27"W	08°38'48"
2	533.00'	117.31'	117.07'	N00°18'27"W	12°38'38"
3	1033.00'	43.27'	43.27'	N11°08'08"W	02°24'00"
4	487.00'	102.78'	102.57'	N00°18'27"W	12°38'38"
5	533.00'	48.81'	48.81'	N02°48'43"E	08°02'32"
6	487.00'	44.88'	44.88'	N03°03'38"E	08°37'18"
7	380.00'	107.22'	108.80'	N75°23'40"W	17°33'08"
8	416.00'	182.41'	181.38'	N77°48'10"W	22°22'08"
9	580.00'	158.70'	158.02'	N75°48'08"W	18°18'02"
10	434.00'	188.41'	188.38'	N77°48'08"W	22°21'58"

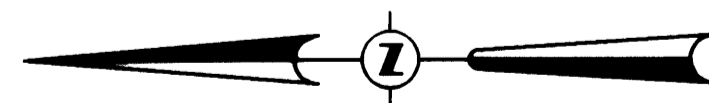

**GRAPHIC SCALE**



( IN FEET )  
1 inch = 80 ft.

*Brian D Ferguson*  
BRIAN D FERGUSON, PS  
MICHIGAN PROFESSIONAL SURVEYOR  
NO. 26454

**LEGEND**

ALL DIMENSIONS ARE IN FEET  
MONUMENTS, CONSISTING OF STEEL RODS, ONE HALF INCH IN DIAMETER AND 36 INCHES IN LENGTH WITH CAP NO. 26454, ENCASED IN CONCRETE CYLINDERS, 4 INCHES IN DIAMETER AND 36 INCHES IN LENGTH, HAVE BEEN PLACED AT ALL POINTS SHOWN BY SYMBOL "O".  
SET 1/2 INCH STEEL ROD, 18 INCHES IN LENGTH WITH CAP NO. 26454, AT ALL LOT CORNERS.  
"●" INDICATES FOUND CONCRETE MONUMENT 4 INCHES IN DIAMETER WITH A 1/2 INCH STEEL ROD.  
ALL CURVILINEAR DIMENSIONS ARE ARC LENGTHS.  
(NR) INDICATES NON-RADIAL LINE.  
(R) INDICATES RADIAL LINE.  
BEARINGS AS SHOWN ARE REFERENCED TO THE RECORDED PLAT OF BOWDEN FARMS AS RECORDED IN LIBER 29 OF PLATS, PAGES 1 AND 2, SAGINAW COUNTY RECORDS.