


# BRENTWOOD

A PART OF S.W. 1/4 OF S.E. 1/4 SECTION 21, T.12N.-R.4E.  
SAGINAW TOWNSHIP - SAGINAW COUNTY - MICHIGAN

SCALE: 1 INCH = 100 FEET  
0 50 100 200 300 400  
ALL DIMENSIONS ARE GIVEN IN FEET AND DECIMALS THEREOF  
THE SPICER ENGINEERING COMPANY  
SAGINAW, MICHIGAN  
1952

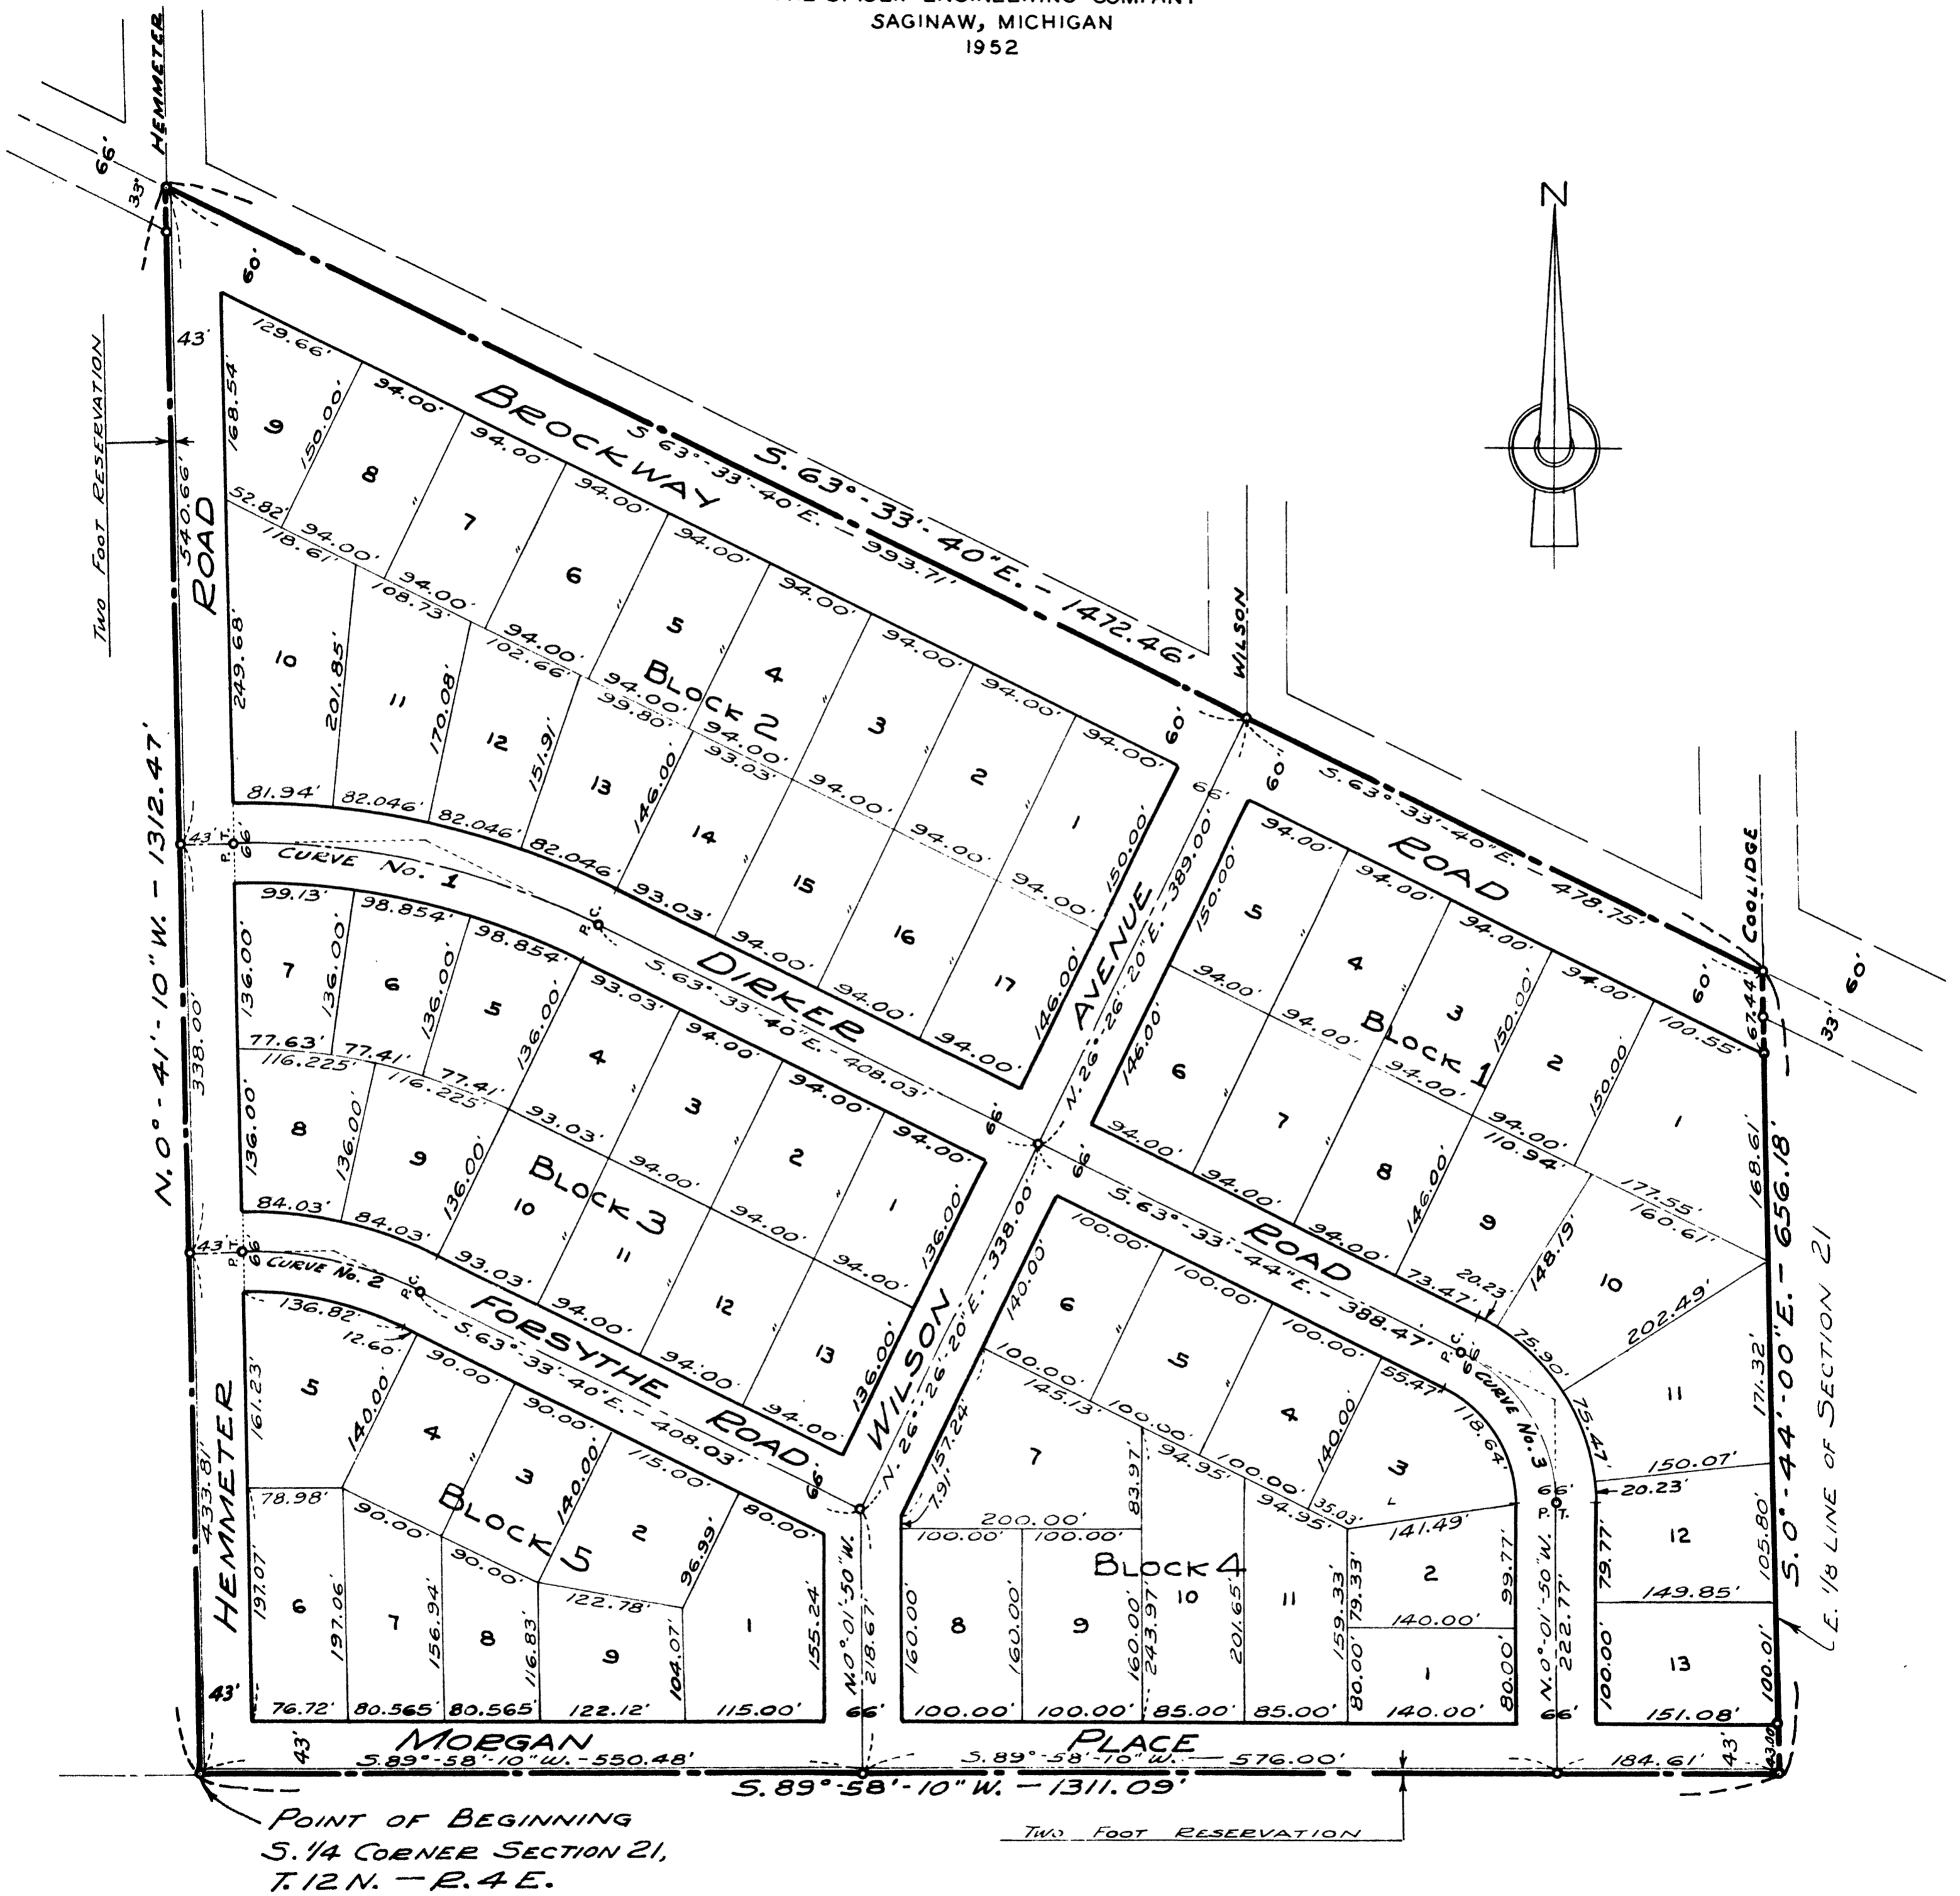

| CENTERLINE CURVE DATA |             |         |         |         |
|-----------------------|-------------|---------|---------|---------|
| CURVE No.             | Δ           | R       | T       | ARC     |
| 1                     | 27°-07'-30" | 660.00' | 159.21' | 312.46' |
| 2                     | 27°-07'-30" | 322.00' | 77.68'  | 152.44' |
| 3                     | 63°-31'-50" | 140.00' | 86.68'  | 155.23' |