



# CENTERVIEW ESTATES

PART OF THE SE 1/4, SEC. 20, T.12N.-R.4E.


SAGINAW TOWNSHIP, SAGINAW COUNTY, MICHIGAN

010

SPICER ENGINEERING COMPANY  
SAGINAW, MICHIGAN  
1968

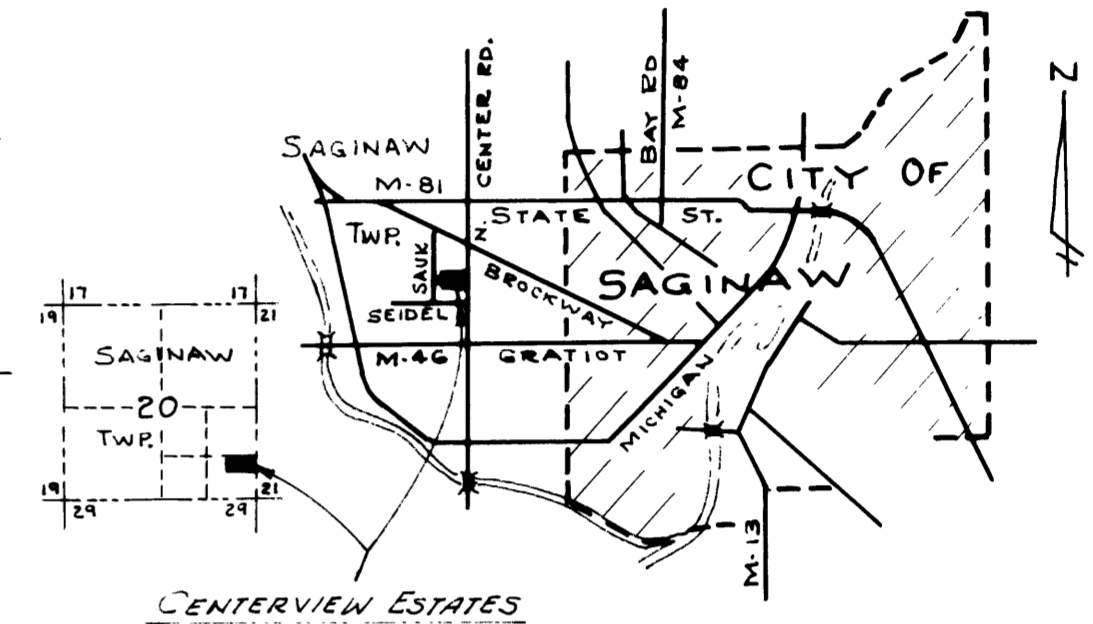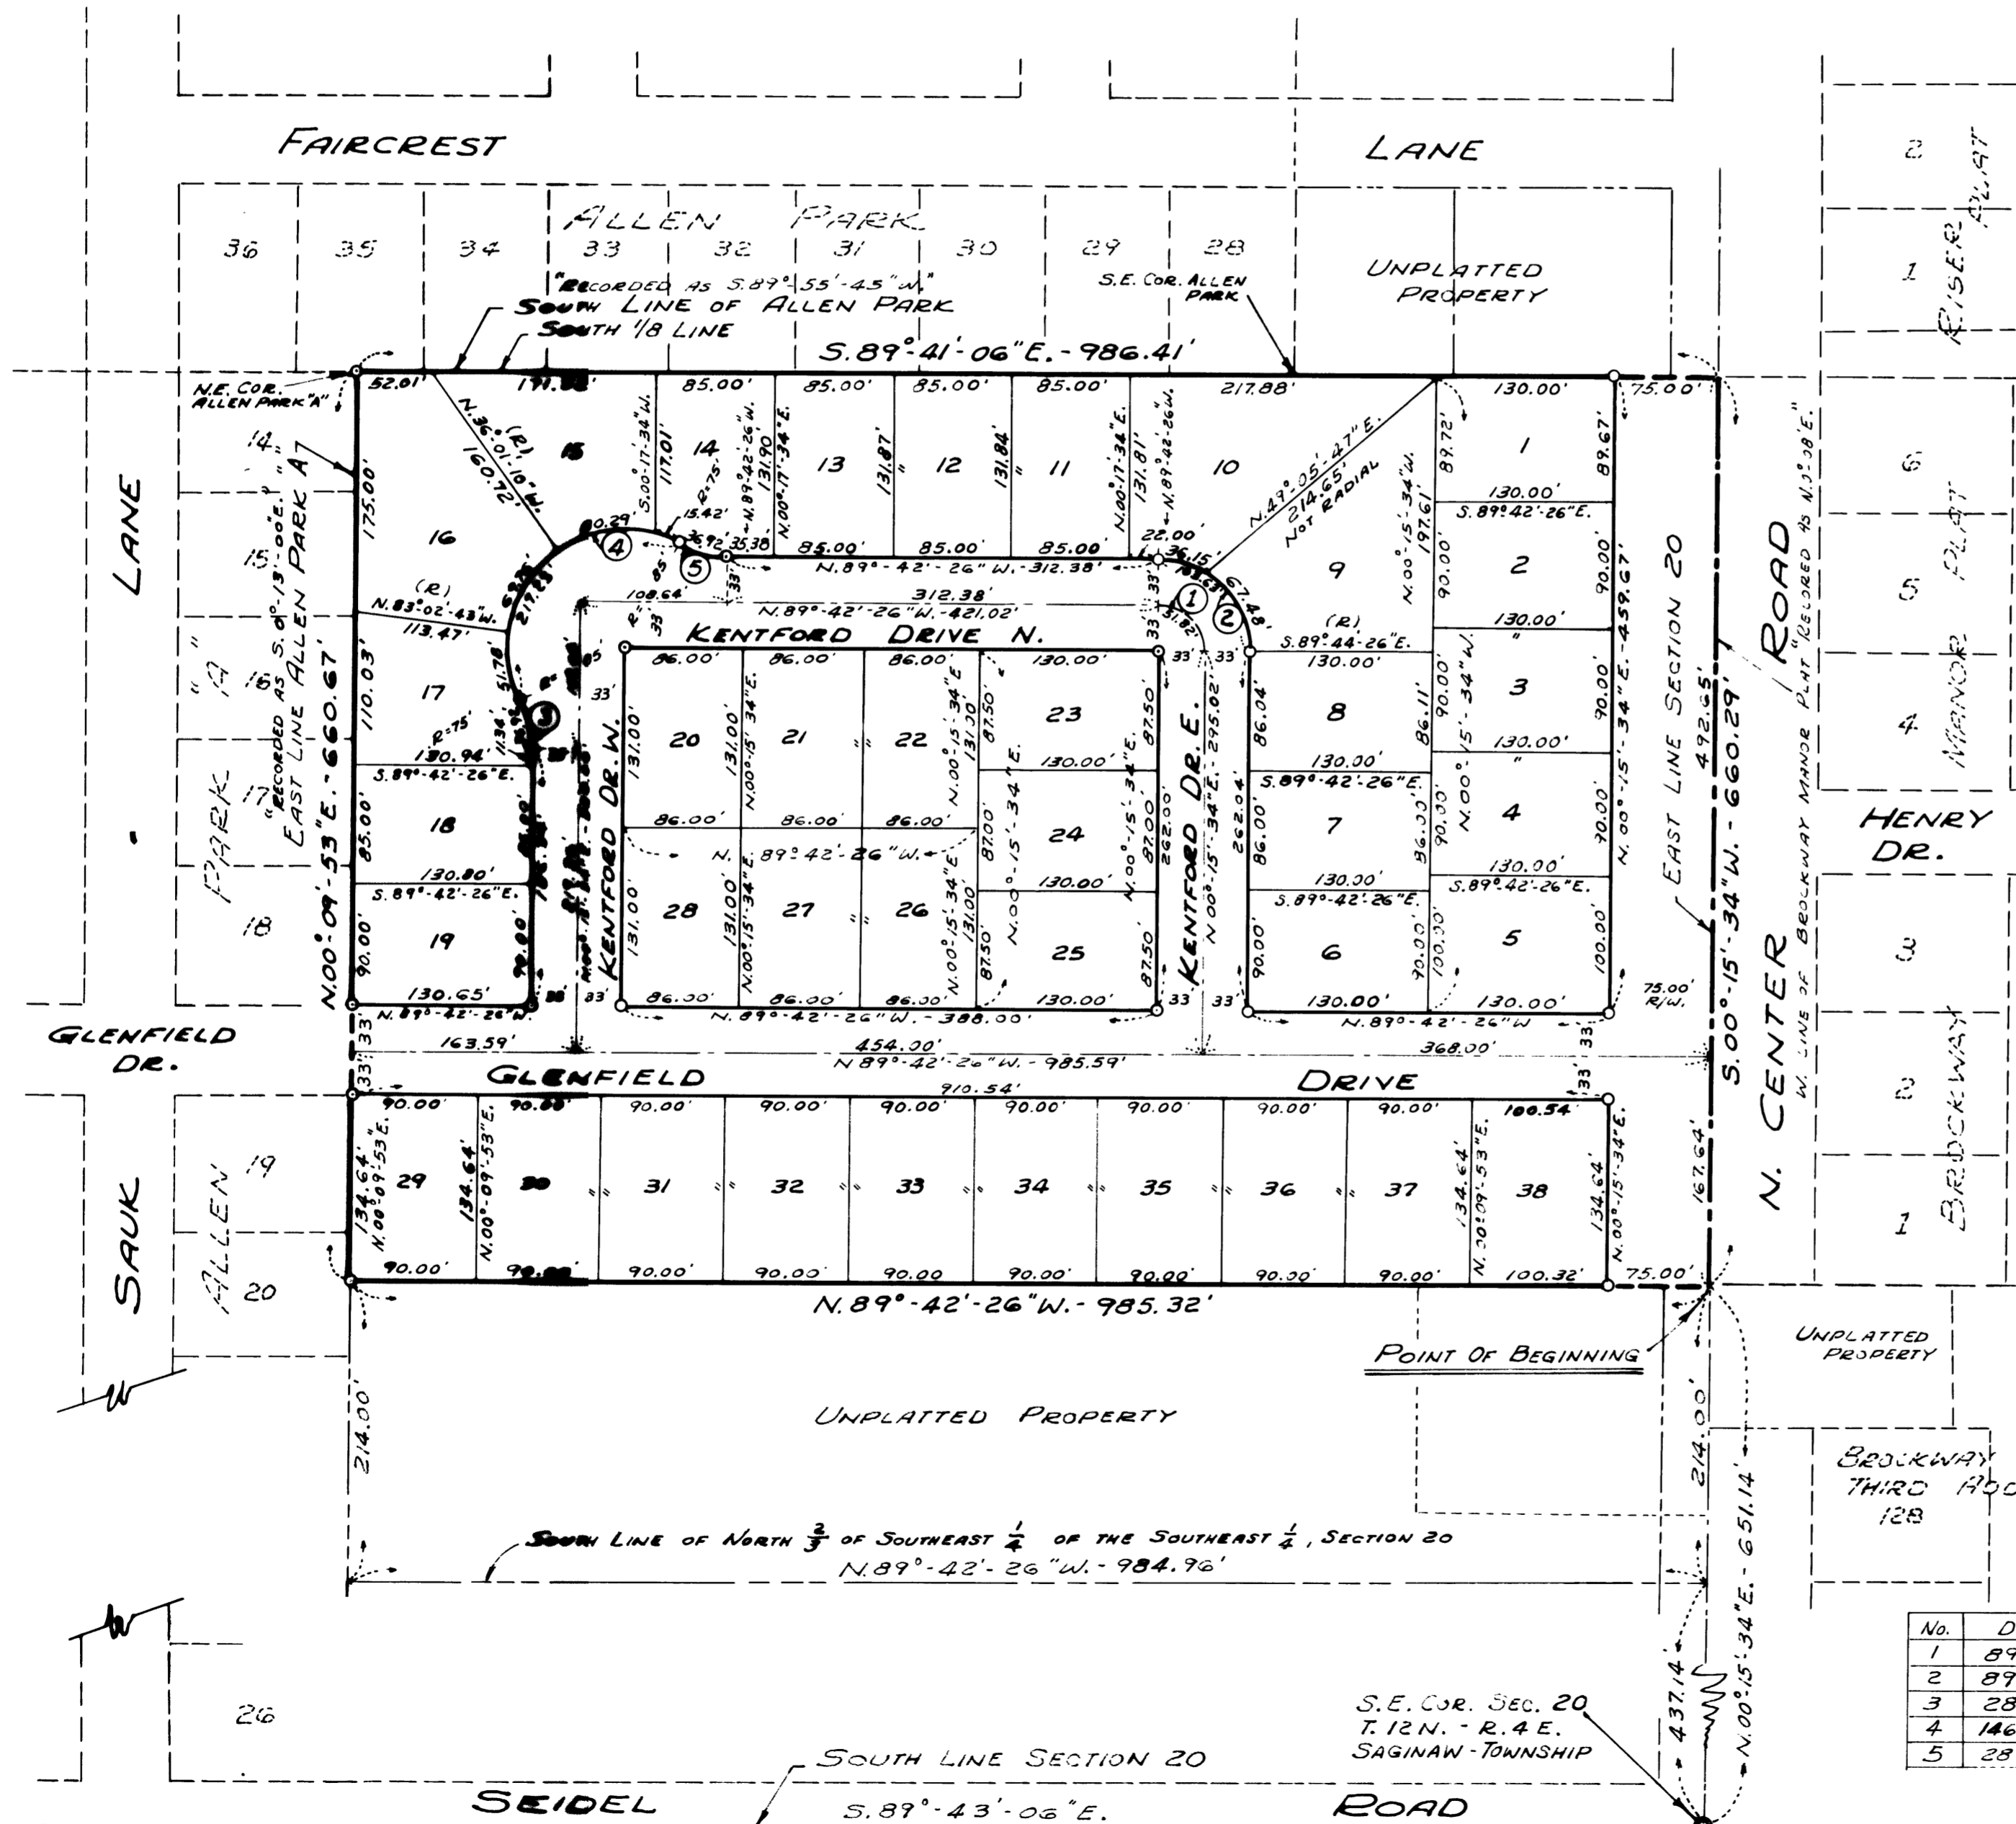

- LEGEND**
- 1- ALL DIMENSIONS ARE GIVEN IN FEET
  - 2- ALL CURVILINEAR MEASUREMENTS ARE ARC DISTANCES
  - 3- CONCRETE MONUMENTS HAVE BEEN PLACED AT ALL POINTS MARKED "O"
  - 4- SET SOLID IRON BARS 1/2" IN DIA. BY 18" IN LENGTH AT ALL LOT CORNERS.
  - 5- BEARINGS ARE EXPRESSED IN RELATION TO THE TRUE MERIDIAN AS DETERMINED FROM A SOLAR OBSERVATION OF 8-12-68
  - 6- (R) INDICATES RADIAL LINE
  - 7- (C) INDICATES CURVE NUMBER. SEE CURVE DATA TABLE HEREON.
  - 8- RECORDED BEARINGS OF ADJOINING PLATS ARE SHOWN ON PLAN.

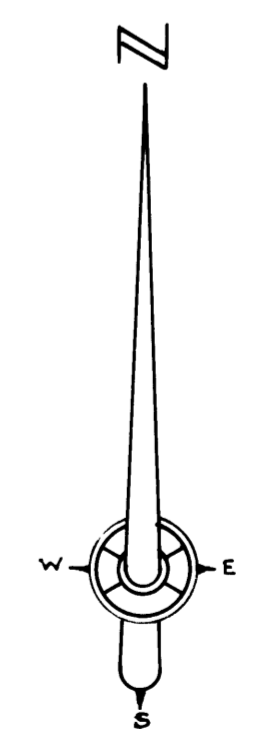

CURVE DATA						
No.	DELTA ANGLE	RADIUS	ARC	CHORD	CHORD BEARING	TANGENT
1	89°-58'-00"	33.00'	51.82'	46.66'	S.44°-43'-26"E.	32.98'
2	89°-58'-00"	66.00'	103.63'	93.31'	S.44°-43'-26"E.	65.96'
3	28°-12'-23"	75.00'	36.92'	36.55'	S.13°-50'-38"E.	18.84'
4	146°-26'-47"	85.00'	217.25'	162.76'	N.45°-16'-34"E.	281.94'
5	28°-12'-23"	75.00'	36.92'	36.55'	N.75°-36'-14"W.	18.84'

Liber 18 - Page 7

Liber 18 - Page 7