

# COUNTRYSIDE PARK SUBDIVISION

## SECTION 16, TOWN 12 NORTH, RANGE 4 EAST.



### SAGINAW CO., MICHIGAN.

SCALE 1 INCH = 100.0 FEET

ALL DIMENSIONS ARE GIVEN IN FEET AND DECIMALS THEREOF.

CARL H. PETERSON REG. C.E.

S88°41'E 1317.0'

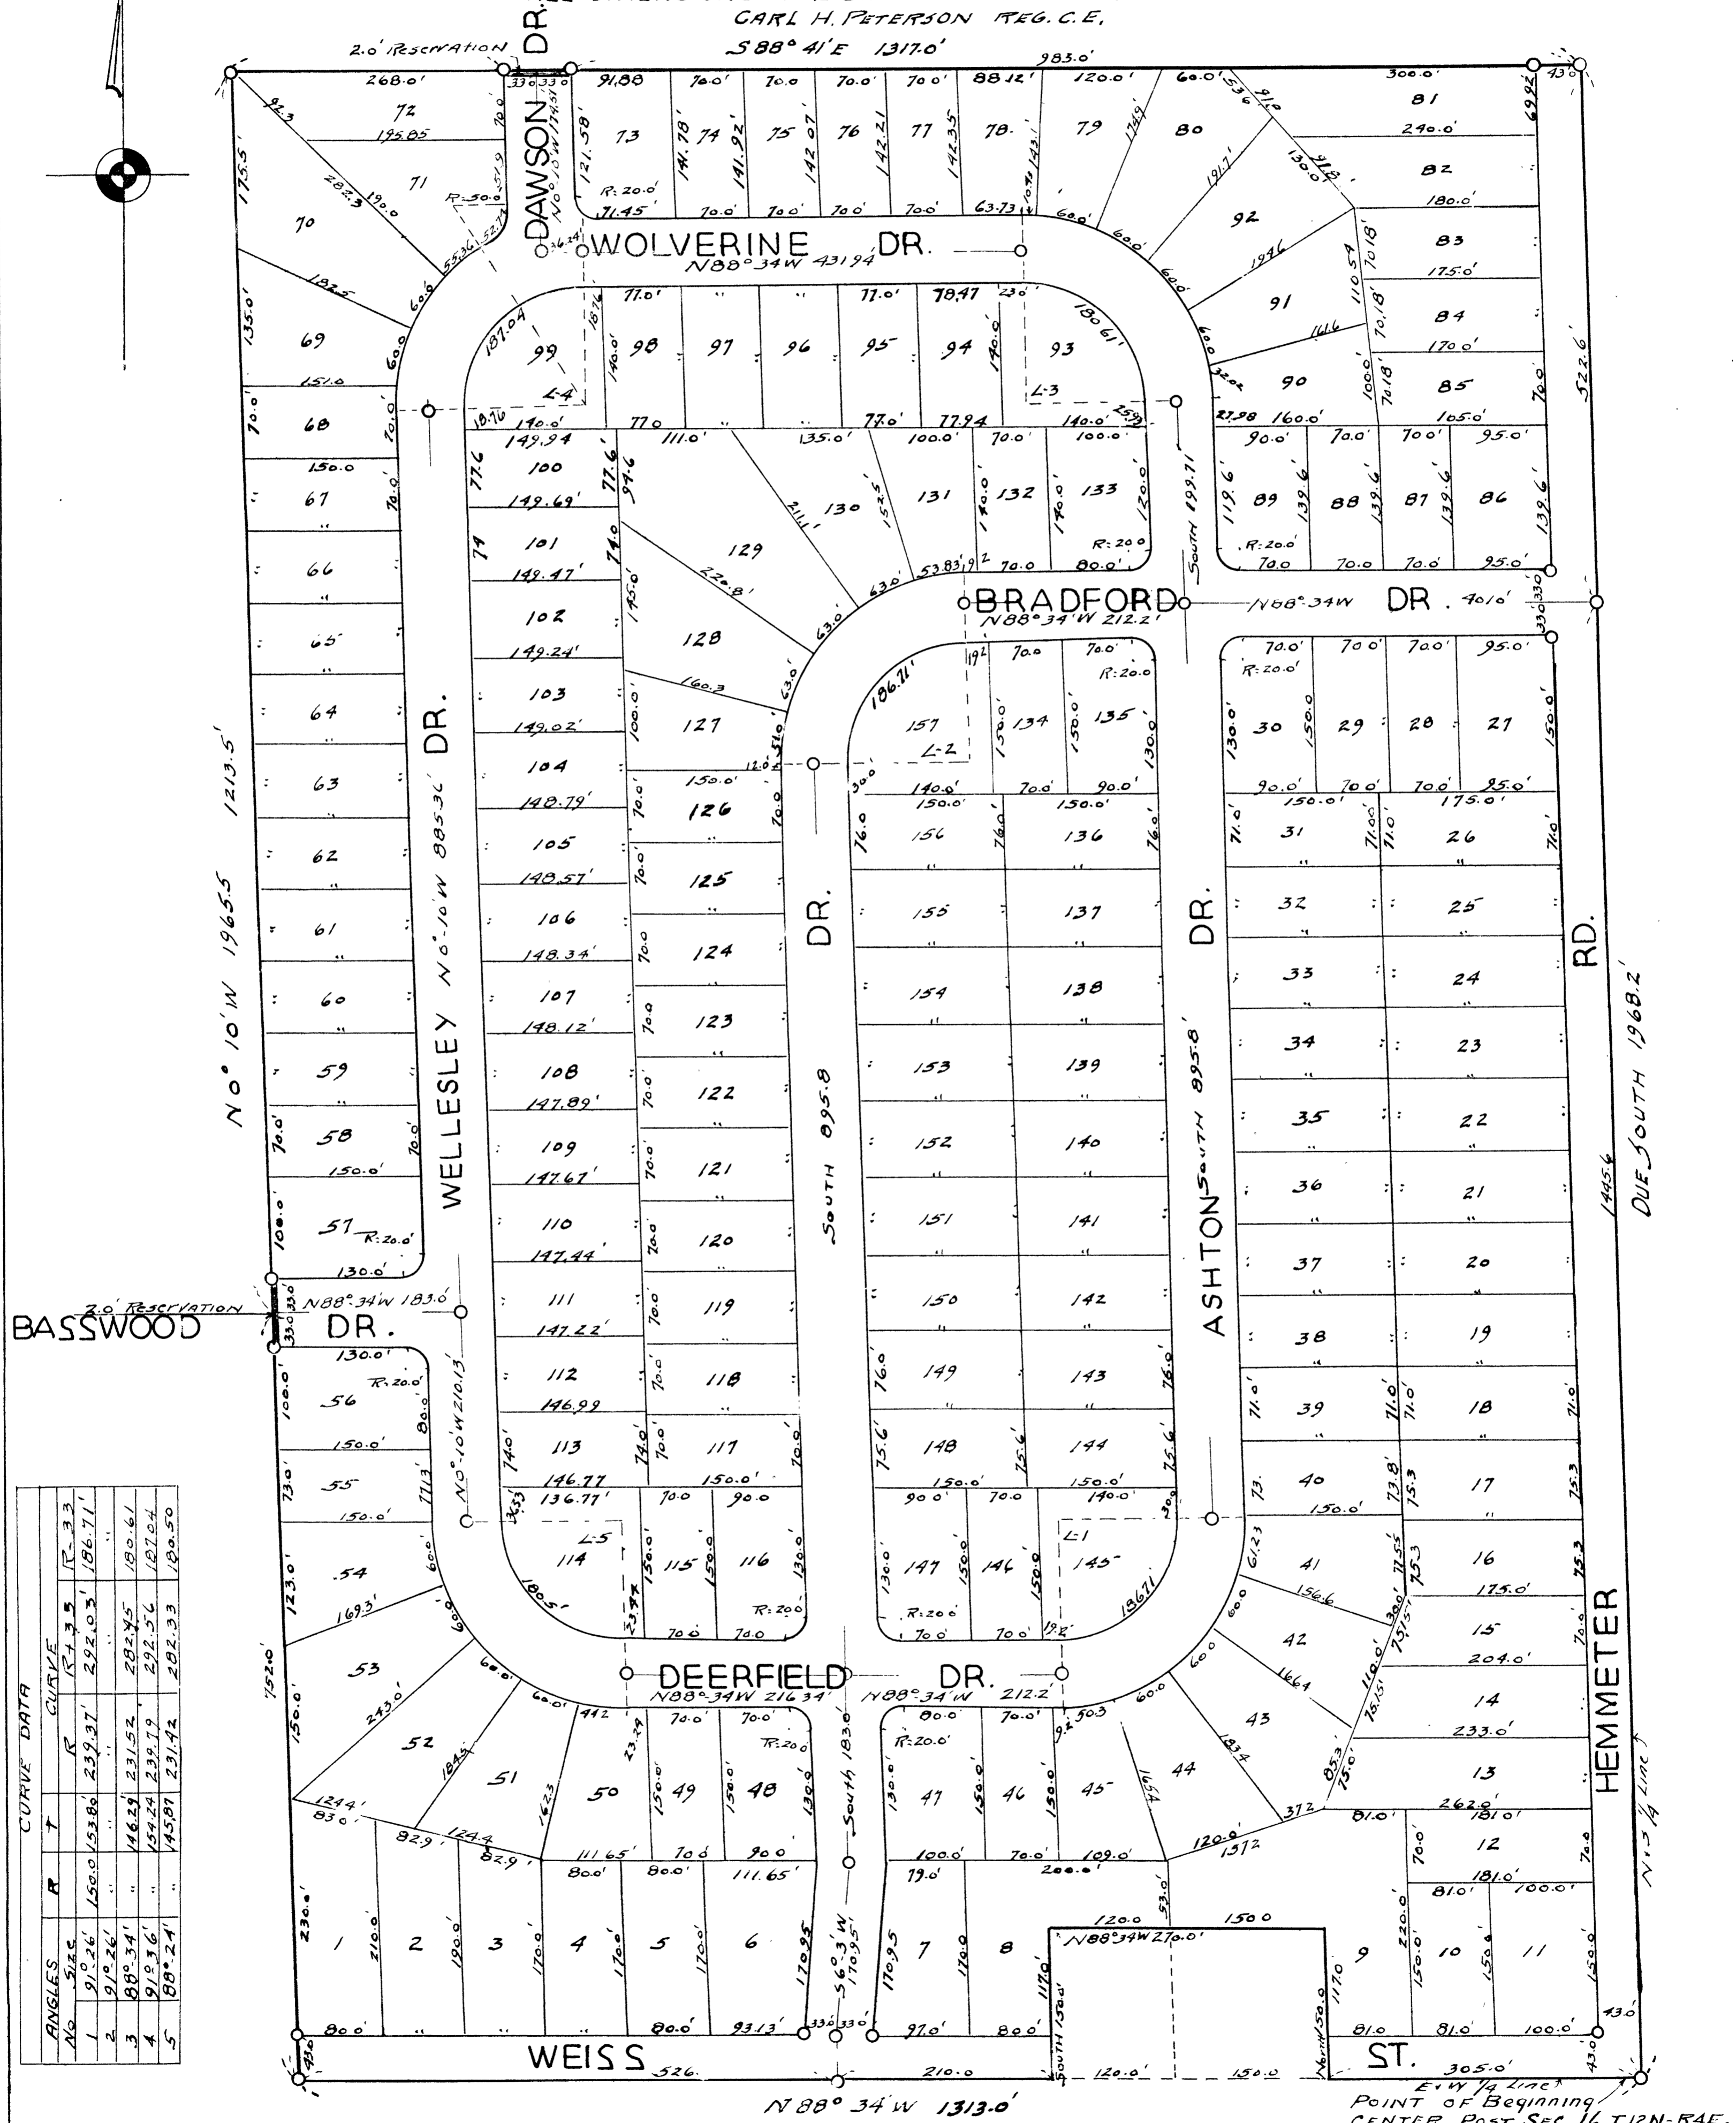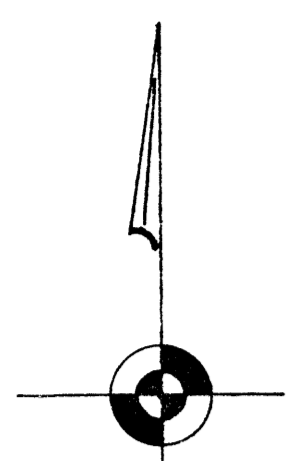

CURVE DATA

ANGLES	R	T	CURVE
ANGLES	R	T	CURVE
1	150.0'	239.31'	R-33
2	150.0'	292.03'	R-33
3	146.29'	231.52'	R-33
4	154.24'	239.79'	R-33
5	145.81'	231.42'	R-33

POINT OF BEGINNING  
CENTER POST SEC. 16 T12N-R4E.