

For Restrictions (Residential) See Order 1479-P. 66

# GREENFIELD ACRES No. TWO


PART OF THE SOUTHWEST 1/4 OF SECTION 9 T.12 N.-R.4 E.  
SAGINAW TOWNSHIP SAGINAW COUNTY MICHIGAN

SCALE: 1 INCH = 100 FEET


### LEGEND

- 1- ALL DIMENSIONS ARE GIVEN IN FEET
- 2- ALL CURVILINEAR MEASUREMENTS ARE ARC DISTANCES
- 3- CONCRETE MONUMENTS HAVE BEEN PLACED AT ALL POINTS MARKED "O"
- 4- SET SOLID IRON BARS 1/2" IN DIA. BY 18" IN LENGTH AT ALL LOT CORNERS
- 5- BEARINGS WERE ESTABLISHED FROM THE RECORDED PLAT OF GREENFIELD ACRES, LIBER 19, PAGES 23-25

CONSUMERS POWER COMPANY RIGHT-OF-WAY

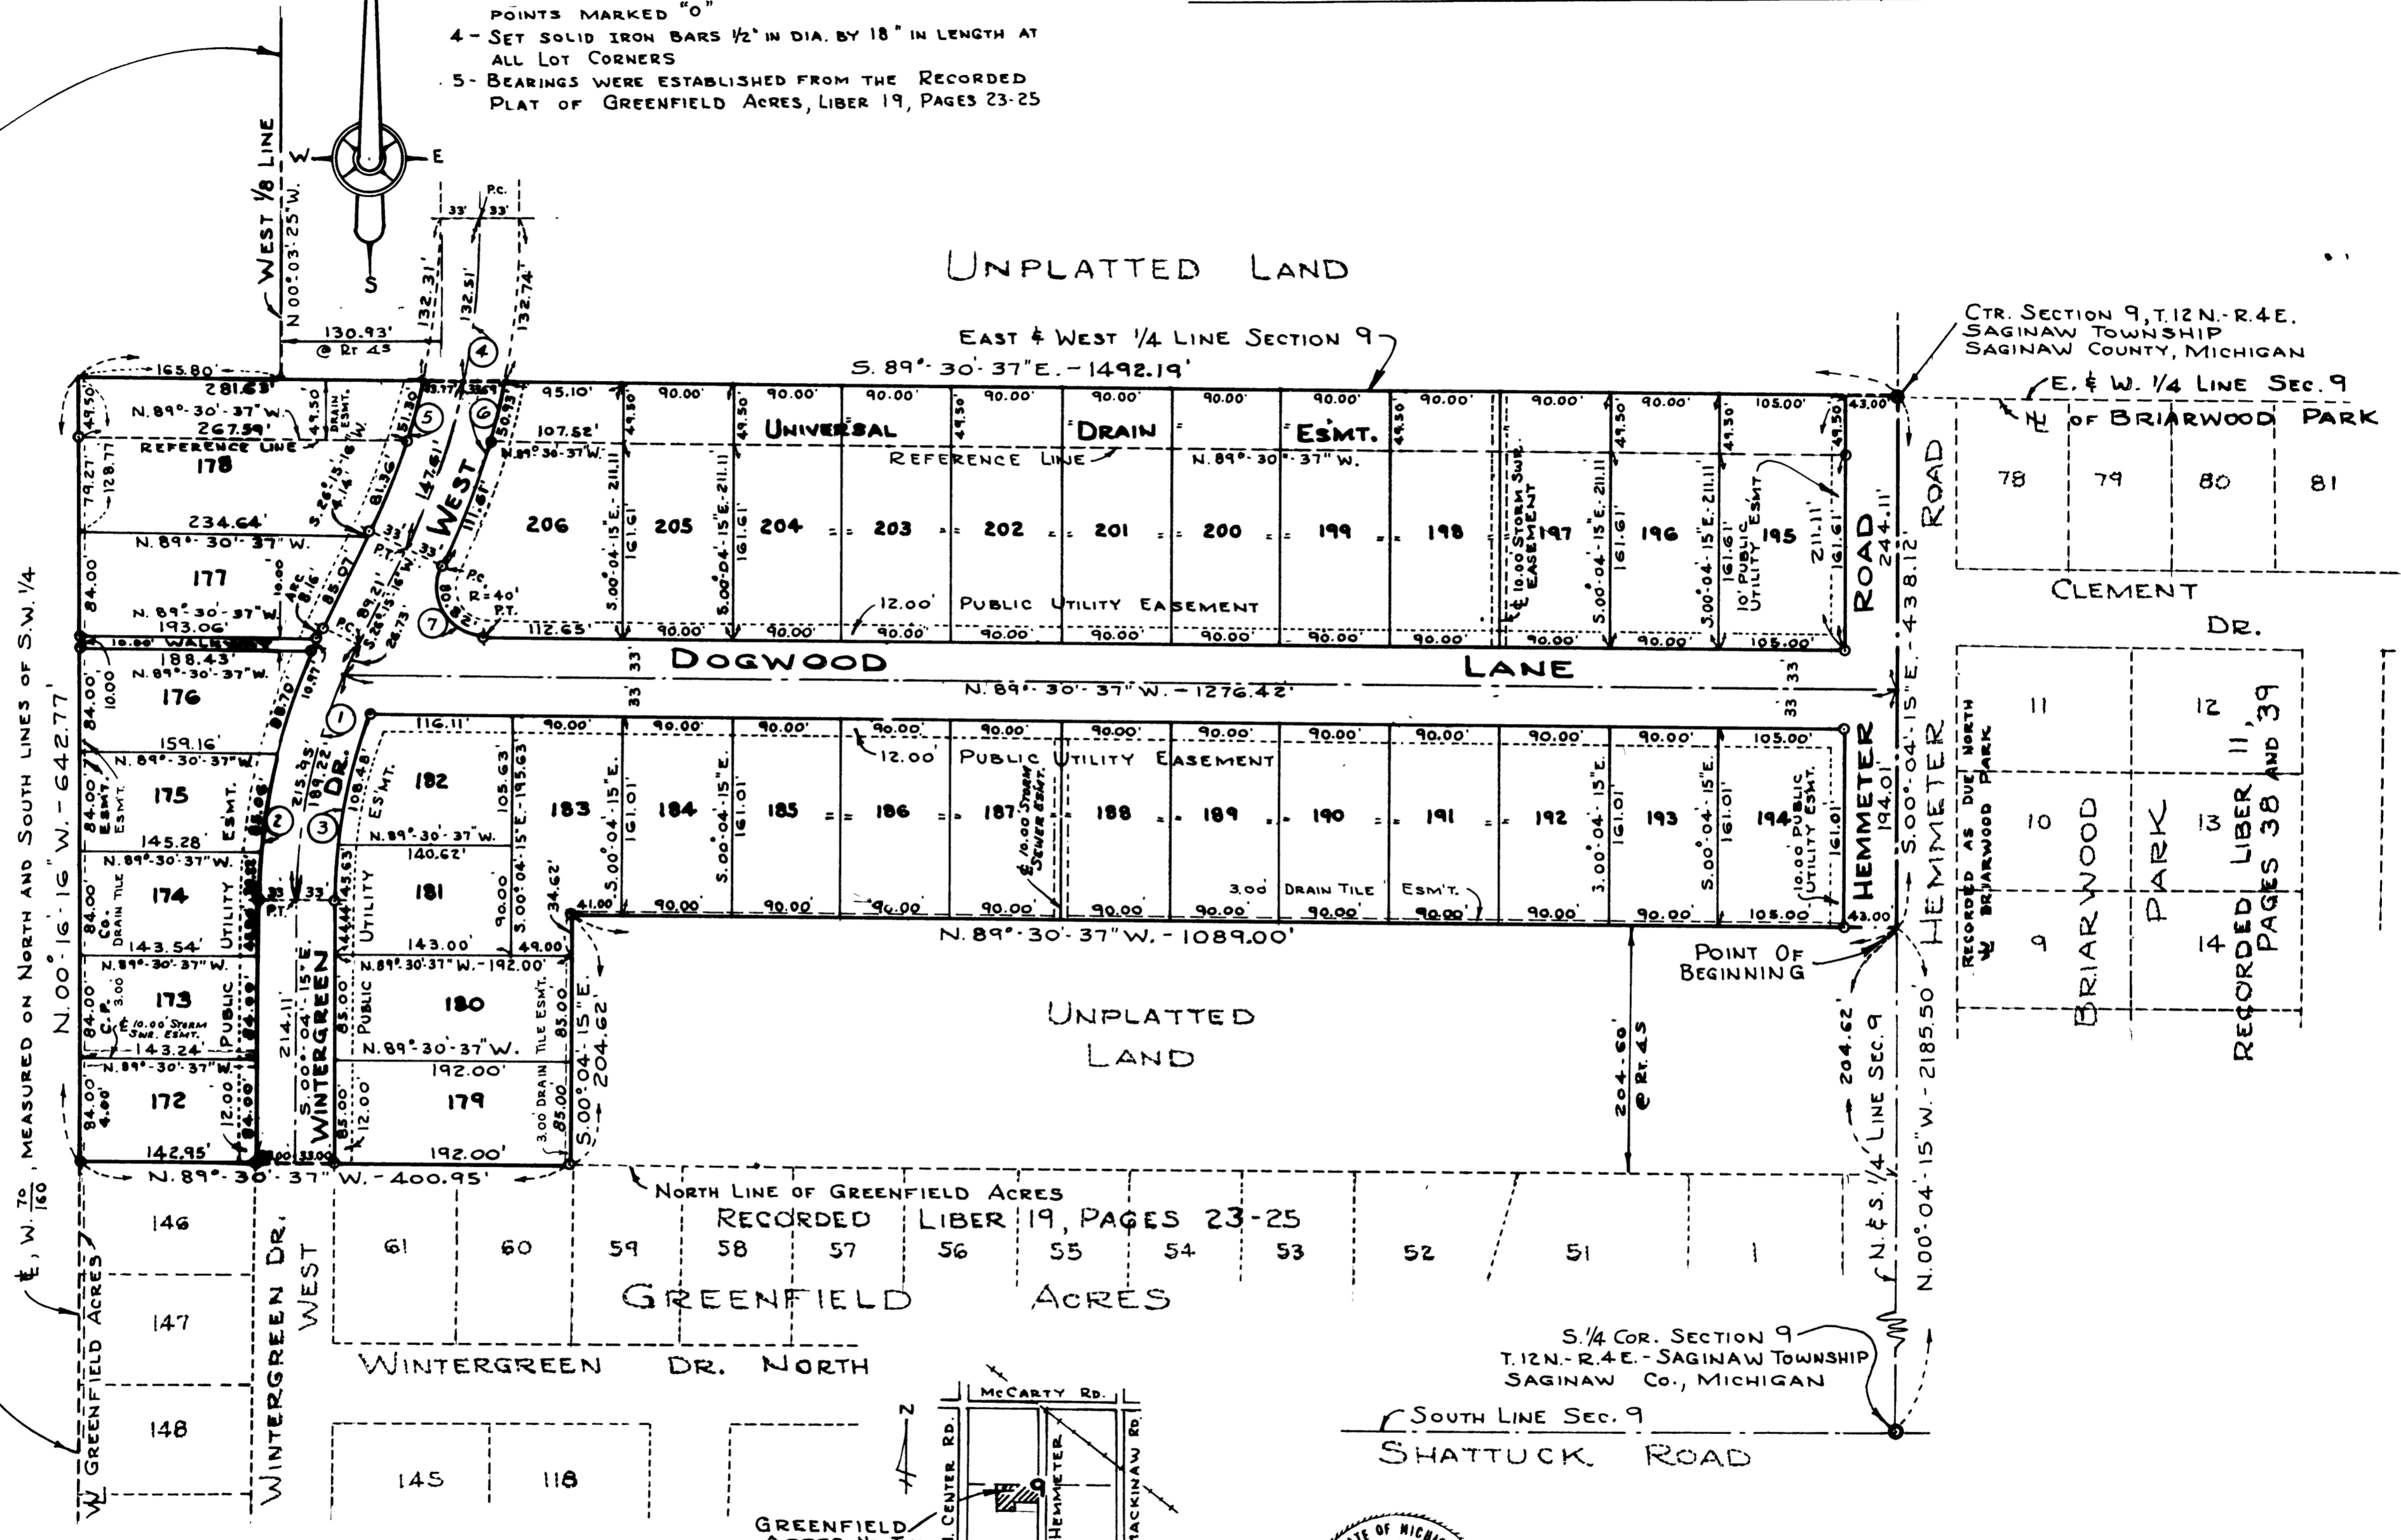

| No | DELTA ANGLE  | RADIUS  | ARC     | CHORD   | CHORD BEARING     | TANGENT |
|----|--------------|---------|---------|---------|-------------------|---------|
| 1  | 26°-19'-31"  | 470.00' | 215.95' | 214.05' | S. 13°-05'-31" W. | 109.91' |
| 2  | 26°-19'-31"  | 503.00' | 231.11' | 229.08' | S. 13°-05'-31" W. | 117.63' |
| 3  | 26°-19'-31"  | 437.00' | 200.79' | 199.02' | S. 13°-05'-31" W. | 102.20' |
| 4  | 26°-18'-41"  | 610.00' | 280.12' | 277.67' | S. 13°-05'-56" W. | 142.58' |
| 5  | 26°-18'-41"  | 577.00' | 264.97' | 262.65' | S. 13°-05'-56" W. | 134.86' |
| 6  | 26°-18'-41"  | 643.00' | 295.28' | 292.69' | S. 13°-05'-56" W. | 150.29' |
| 7  | 115°-45'-53" | 40.00'  | 80.82'  | 67.76'  | S. 31°-37'-41" E. | 63.72'  |

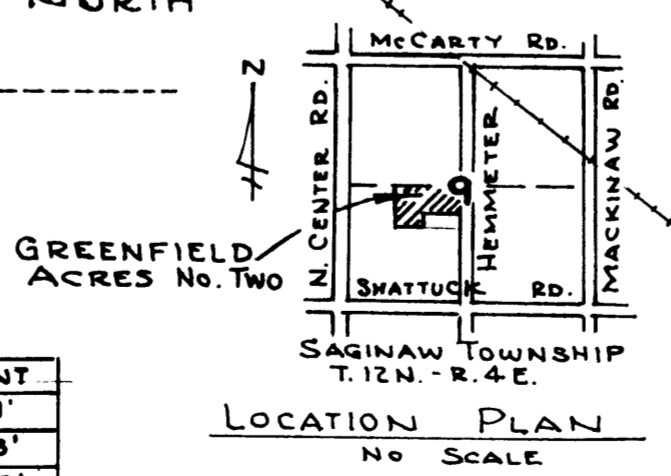

Feb 2000 Page 27