



# HARROW ACRES

SECTION 29, TOWNSHIP 12 NORTH, RANGE 4 EAST  
SAGINAW TOWNSHIP, SAGINAW COUNTY, MICHIGAN

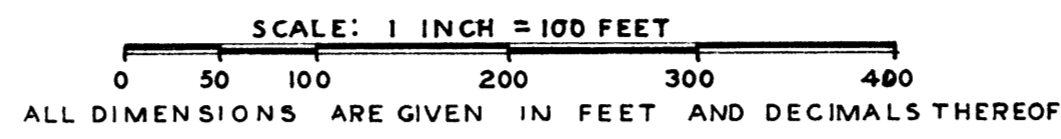

SPICER ENGINEERING COMPANY  
SAGINAW, MICHIGAN  
1968

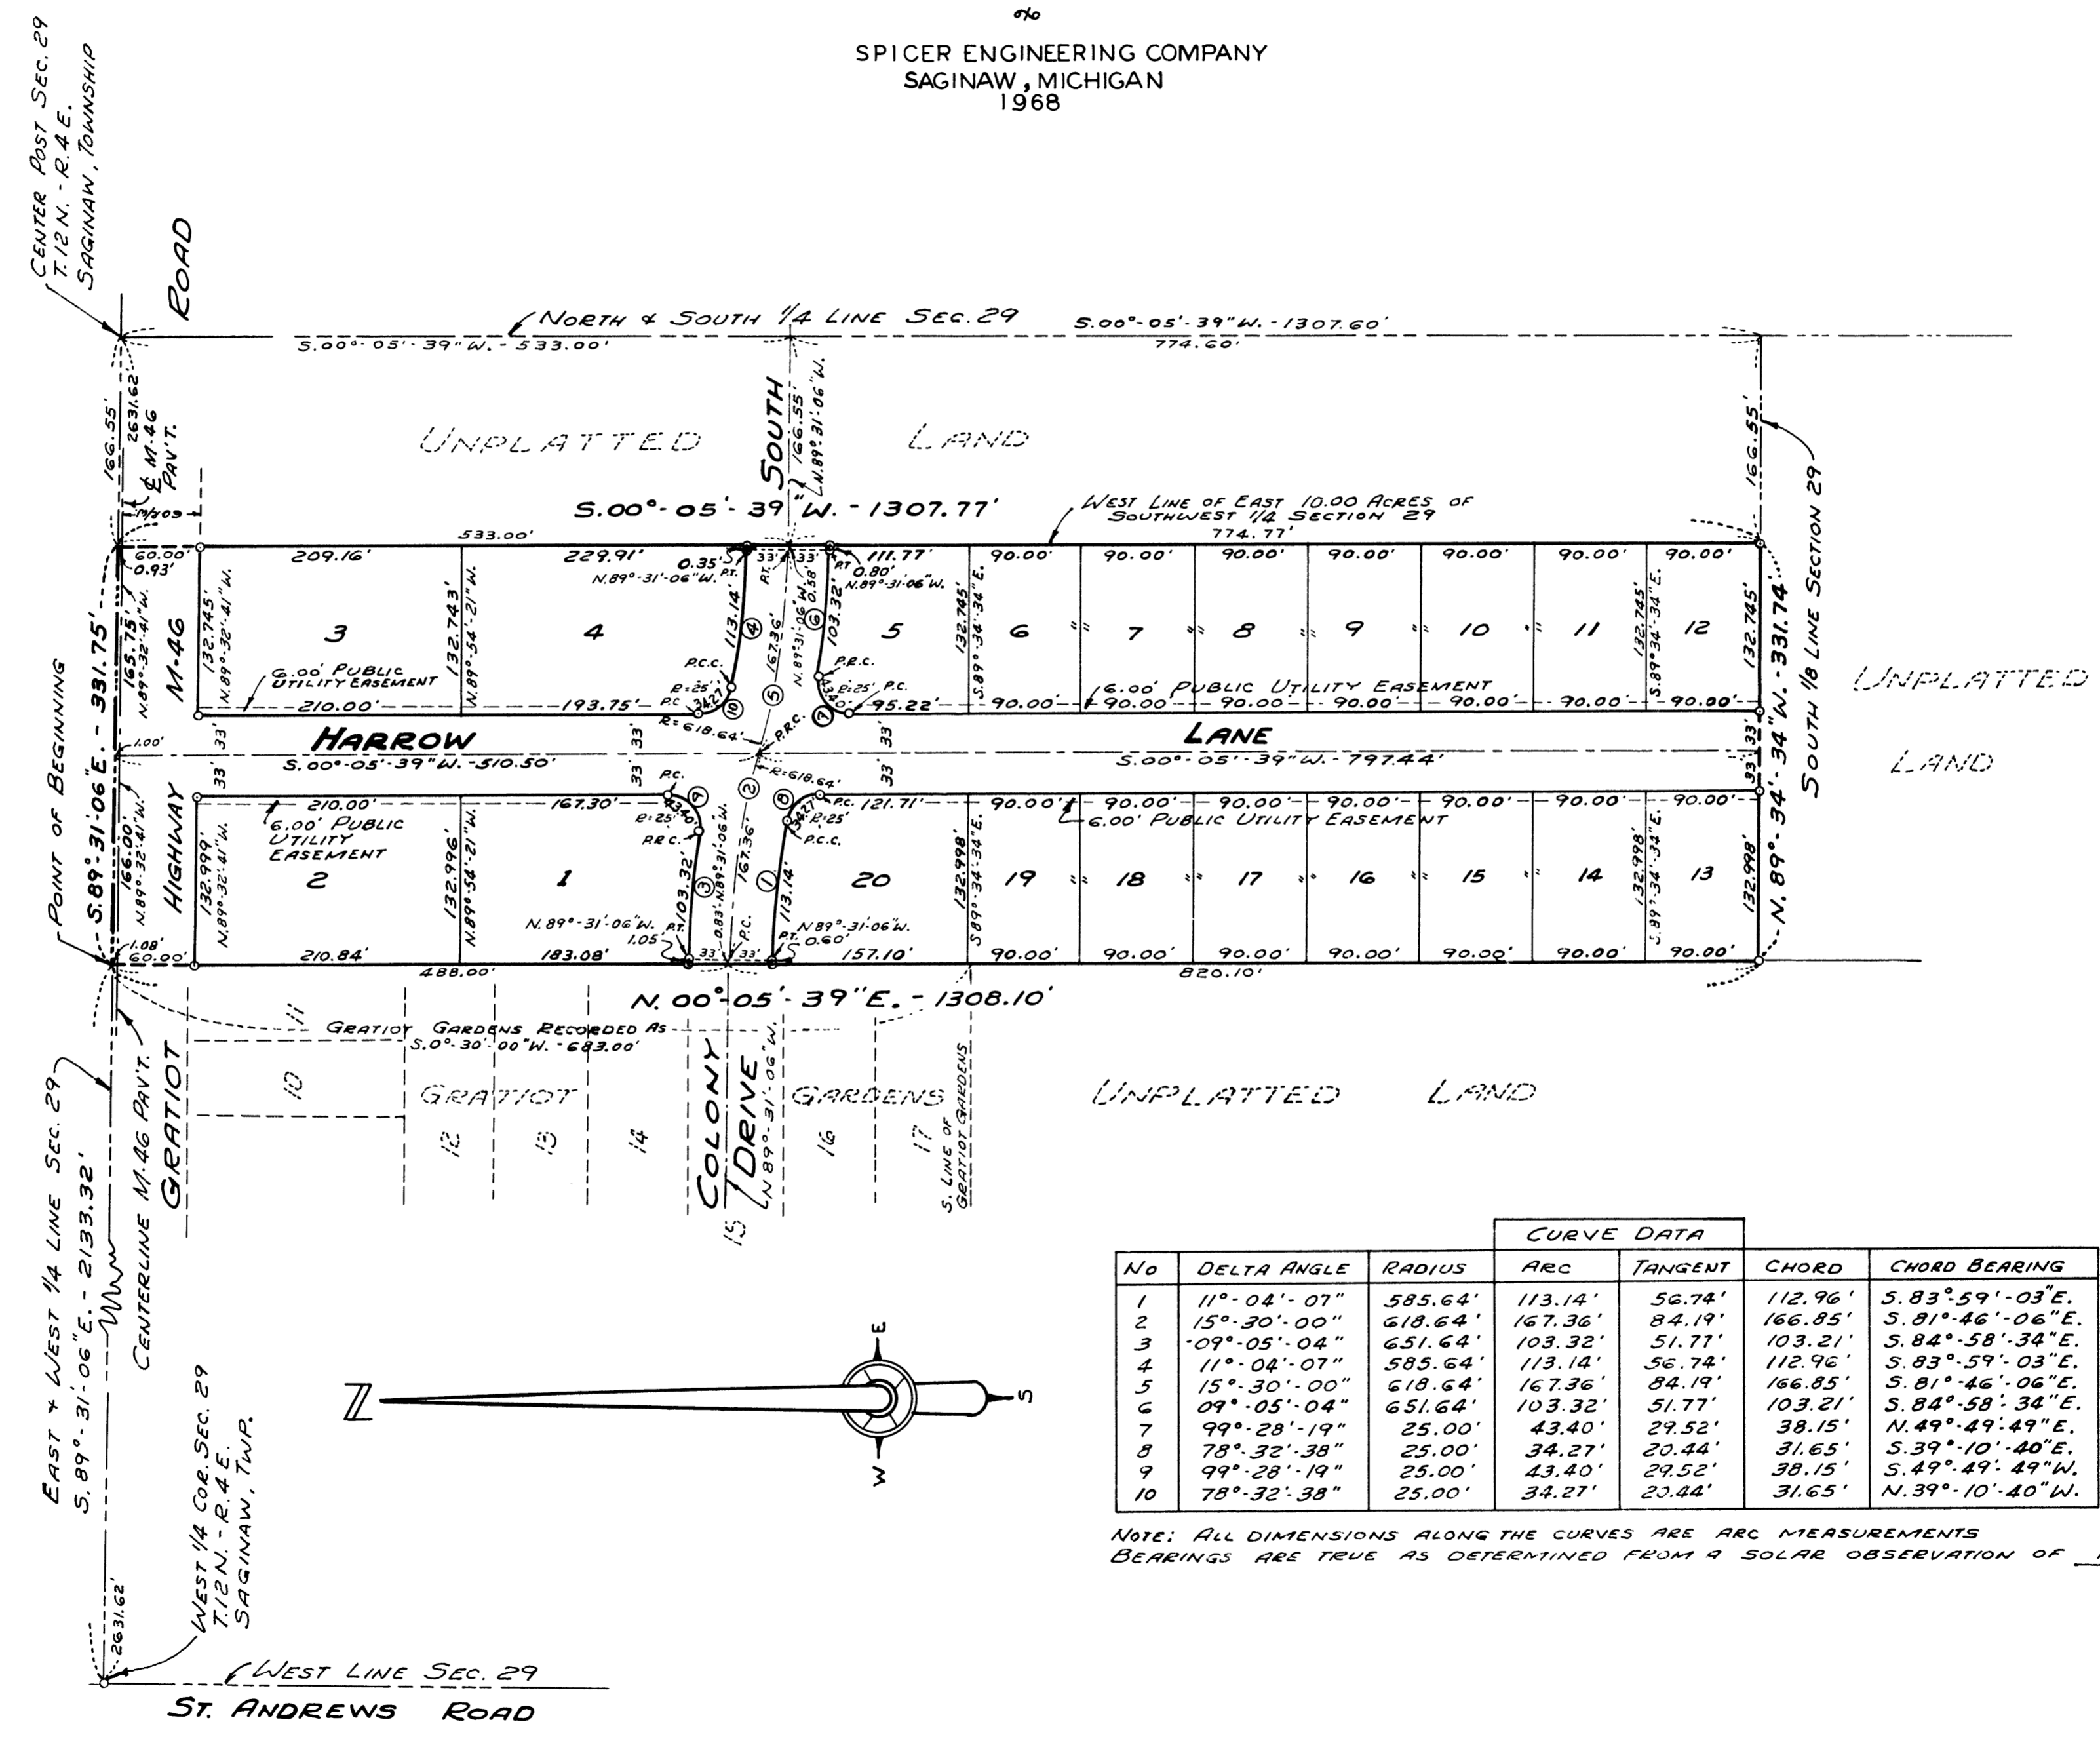

CURVE DATA						
No	DELTA ANGLE	RADIUS	ARC	TANGENT	CHORD	CHORD BEARING
1	11°-04'-07"	585.64'	113.14'	56.74'	112.96'	S. 83°-59'-03"E.
2	15°-30'-00"	618.64'	167.36'	84.19'	166.85'	S. 81°-46'-06"E.
3	09°-05'-04"	651.64'	103.32'	51.77'	103.21'	S. 84°-58'-34"E.
4	11°-04'-07"	585.64'	113.14'	56.74'	112.96'	S. 83°-59'-03"E.
5	15°-30'-00"	618.64'	167.36'	84.19'	166.85'	S. 81°-46'-06"E.
6	09°-05'-04"	651.64'	103.32'	51.77'	103.21'	S. 84°-58'-34"E.
7	99°-28'-19"	25.00'	43.40'	29.52'	38.15'	N. 49°-49'-49"E.
8	78°-32'-38"	25.00'	34.27'	20.44'	31.65'	S. 39°-10'-40"E.
9	99°-28'-19"	25.00'	43.40'	29.52'	38.15'	S. 49°-49'-49"W.
10	78°-32'-38"	25.00'	34.27'	20.44'	31.65'	N. 39°-10'-40"W.

NOTE: ALL DIMENSIONS ALONG THE CURVES ARE ARC MEASUREMENTS  
BEARINGS ARE TRUE AS DETERMINED FROM A SOLAR OBSERVATION OF 12-13-67