


HARVEST VIEW FARMS No. 3



PART OF THE SE 1/4 OF SECTION 5, T12N-R4E
SAGINAW TOWNSHIP, SAGINAW

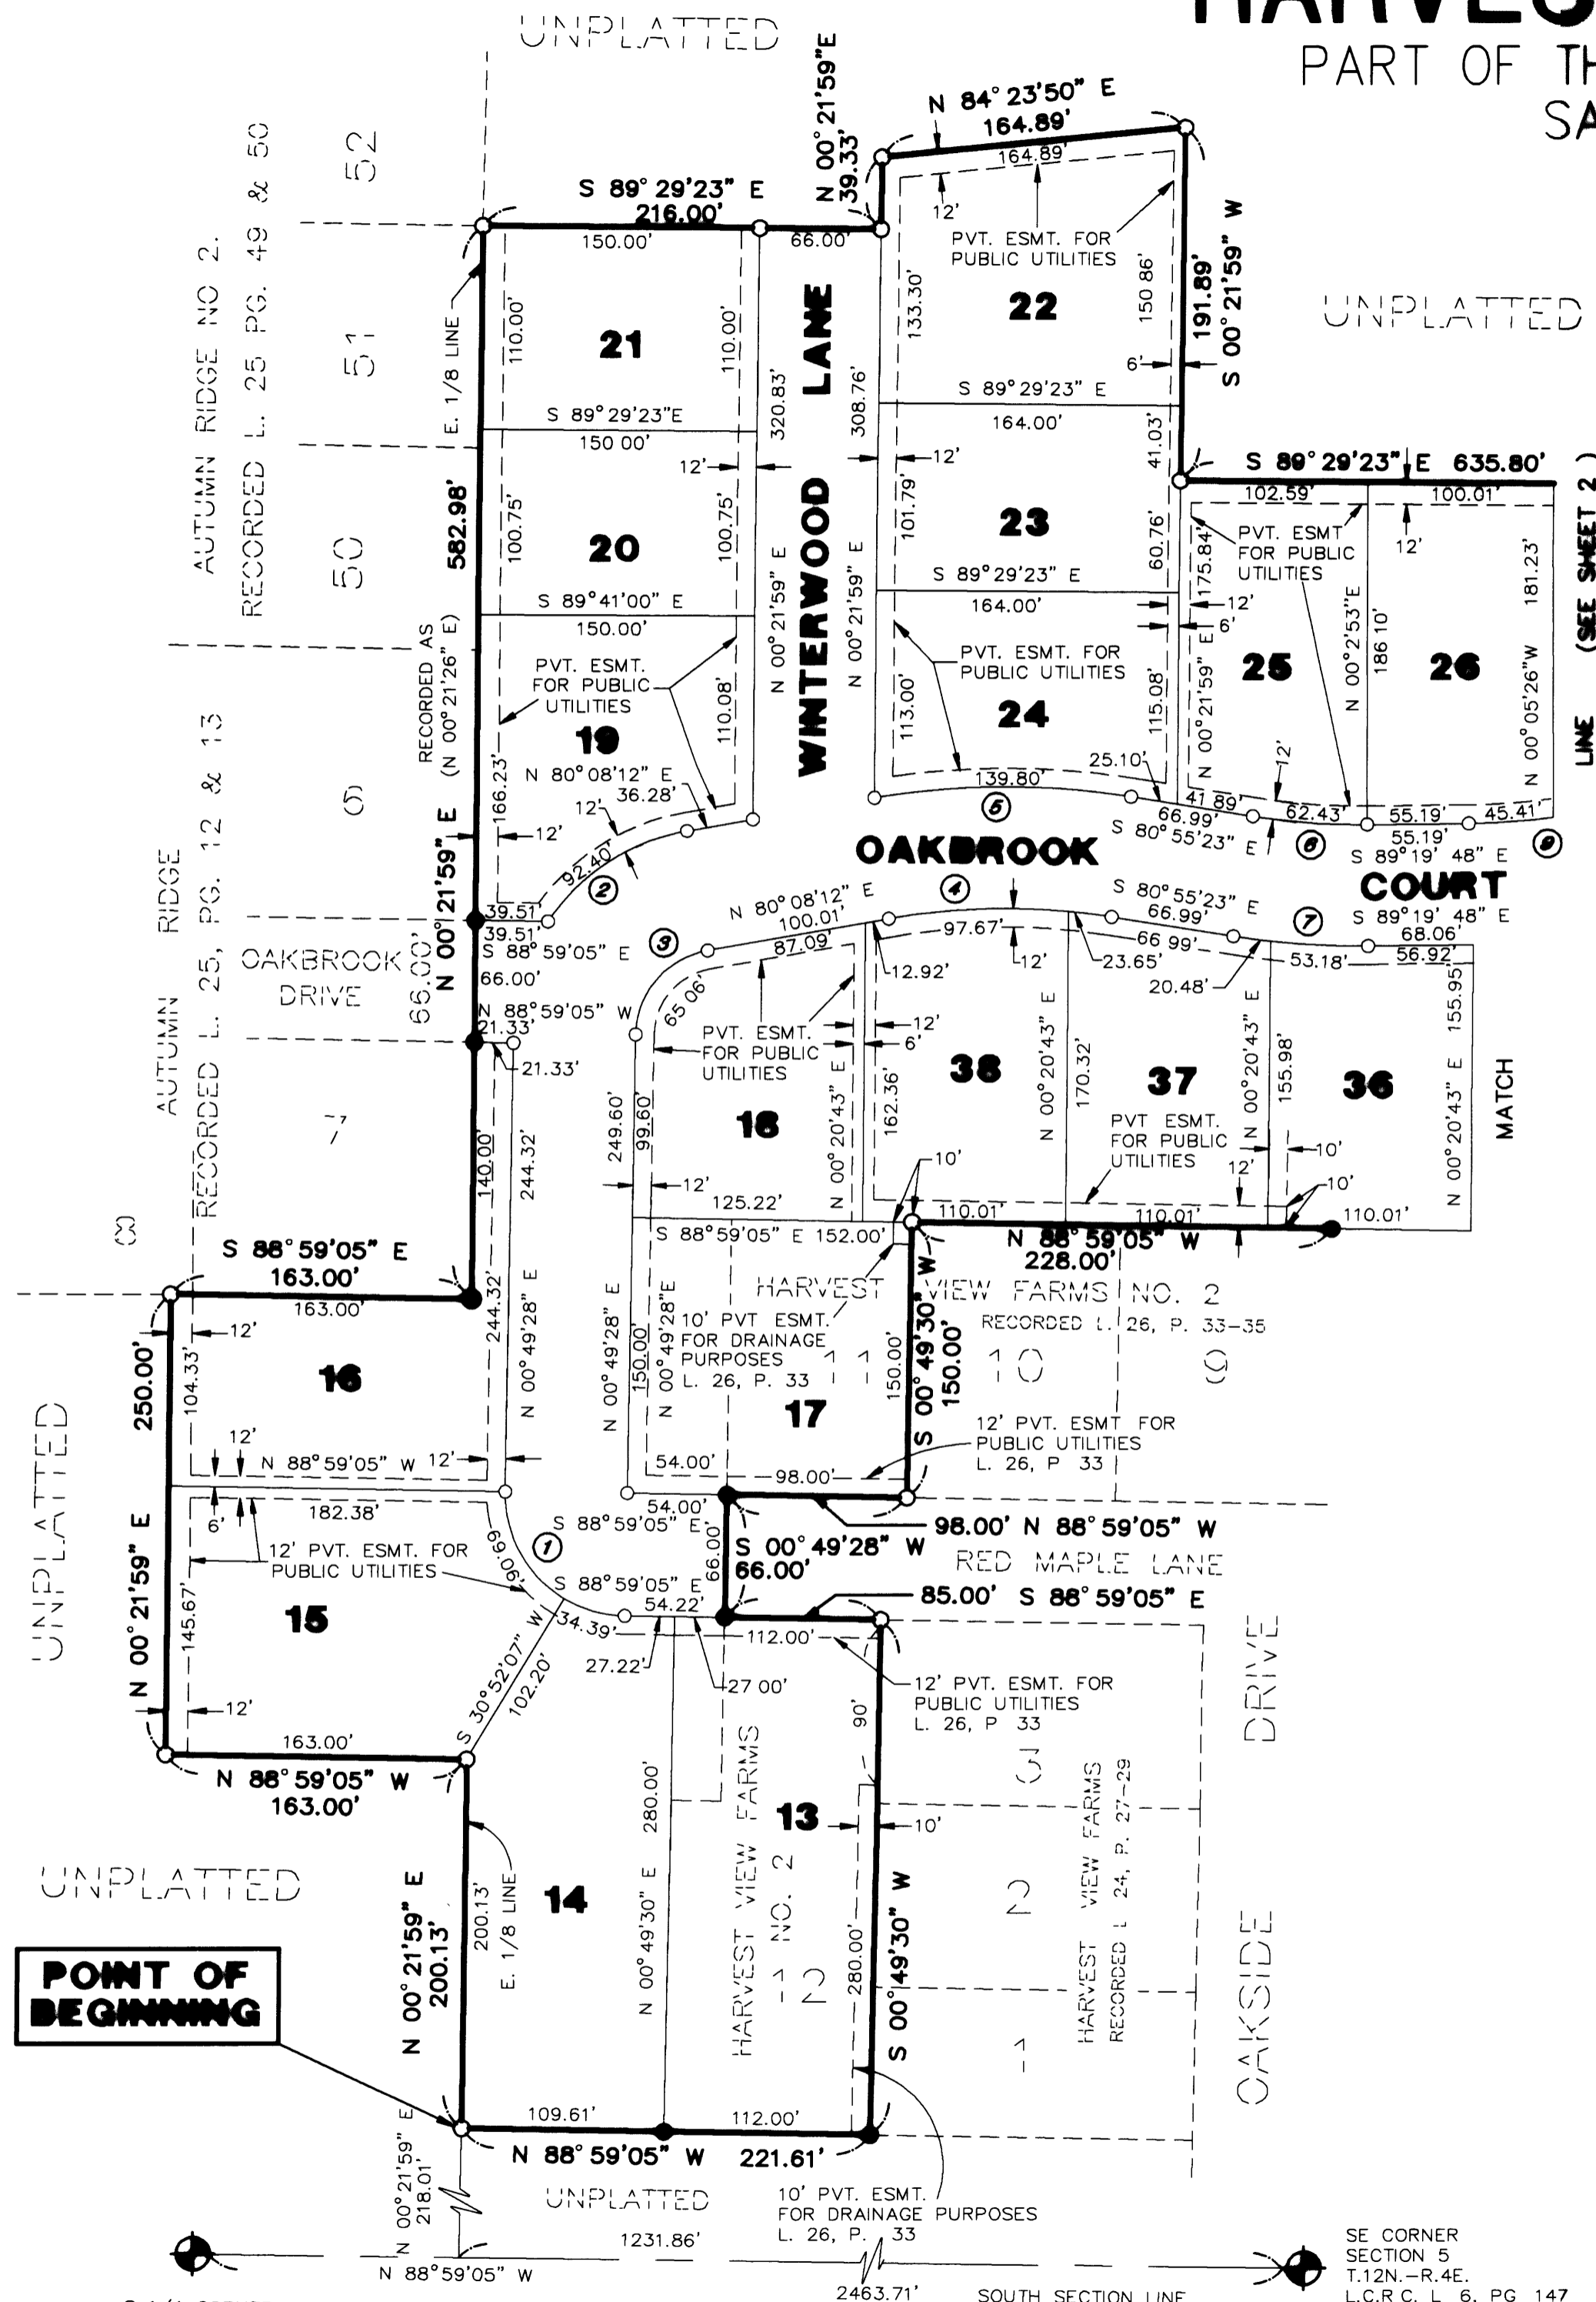


POINT OF BEGINNING

S 1/4 CORNER
SECTION 5
T.12N.-R.4E.
L.C.R.C. L. 6, P. 168

SE CORNER
SECTION 5
T.12N.-R.4E.
L.C.R.C. L. 6, PG 147

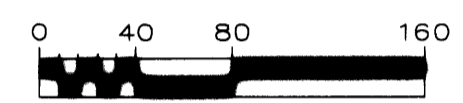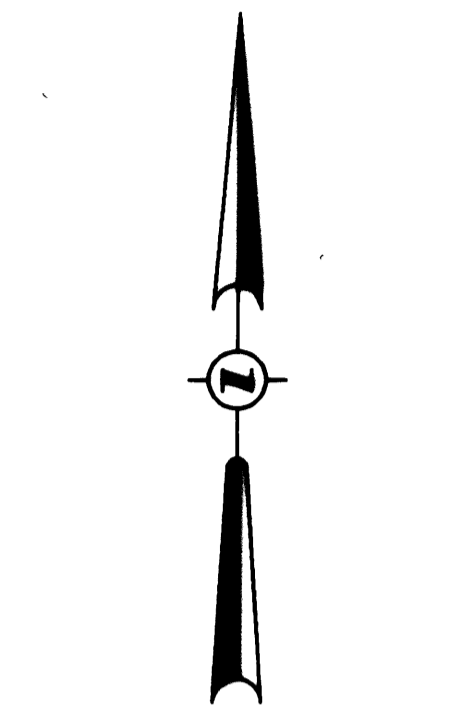

SCALE: 1"=80'

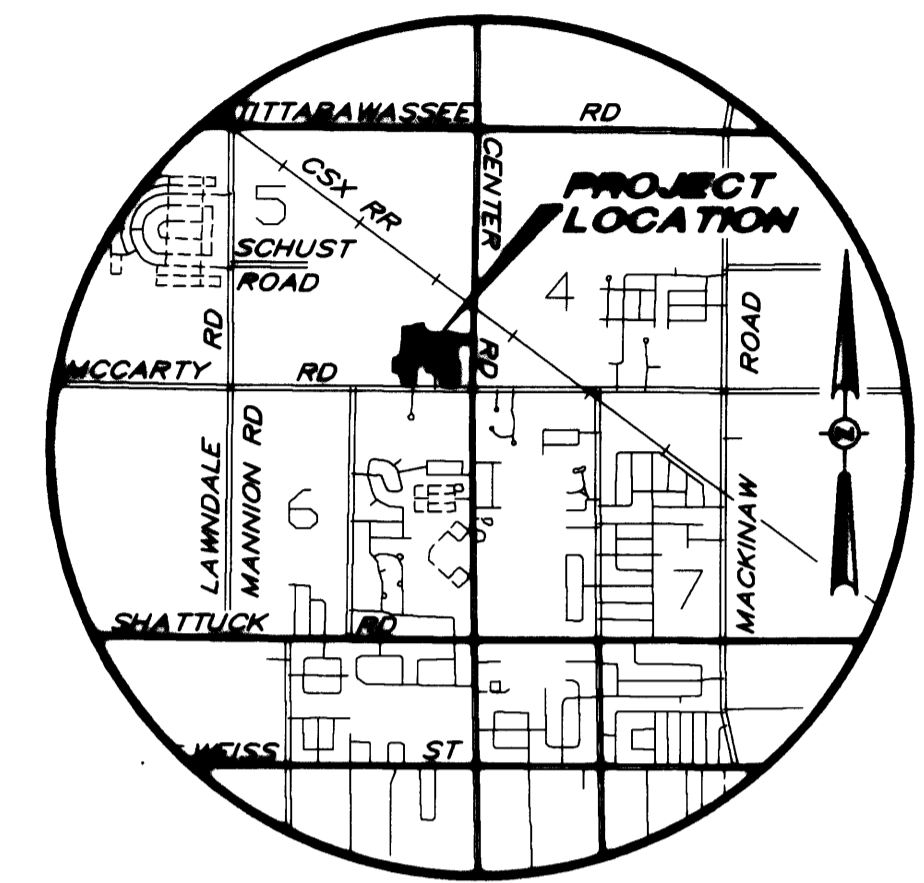

LOCATION MAP
NOT TO SCALE

LEGEND

1. ALL DIMENSIONS ARE IN FEET.
2. MONUMENTS, CONSISTING OF STEEL RODS, ONE HALF INCH IN DIAMETER AND 36 INCHES IN LENGTH WITH CAP No. 26454, ENCASED IN CONCRETE CYLINDERS, 4 INCHES IN DIAMETER AND 36 INCHES IN LENGTH, HAVE BEEN PLACED AT ALL POINTS SHOWN BY SYMBOL "O".
3. SET 1/2 INCH STEEL ROD, 18 INCHES IN LENGTH WITH CAP No. 26454, AT ALL LOT CORNERS,
4. (NR) INDICATES NON-RADIAL LINE
(R) INDICATES RADIAL LINE
5. BEARINGS AS SHOWN ARE REFERENCED TO THE RECORDED PLAT OF "HARVEST VIEW FARMS" AS RECORDED IN L. 24 OF PLATS, PAGES 27-29 SAGINAW COUNTY RECORDS.
6. ● INDICATES FOUND CONCRETE MONUMENT.
4" DIAMETER WITH 1/2" STEEL ROD.
7. ALL CURVILINEAR DIMENSIONS ARE ARC LENGTHS.

CURVE TABLE

CURVE	RADIUS	LENGTH	CHORD	BEARING	DELTA
1	66.00'	103.45'	93.18'	N 44°04'48" W	89°48'33"
2	113.00'	92.40'	89.85'	N 56°42'56" E	46°51'01"
3	47.00'	65.06'	59.99'	N 40°28'50" E	79°18'44"
4	367.00'	121.32'	120.77'	N 89°36'24" E	18°56'25"
5	433.00'	139.80'	139.20'	N 89°49'38" E	18°29'58"
6	367.00'	62.43'	62.36'	N 85°47'47" W	09°44'49"
7	433.00'	73.66'	73.57'	N 85°47'47" W	09°44'49"
9	367.00'	92.76'	92.51'	S 82°05'22" W	14°28'53"



Brian D. Ferguson
Brian D Ferguson, S.
No. 26454