
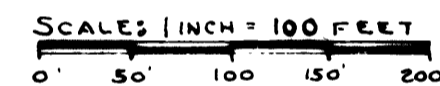
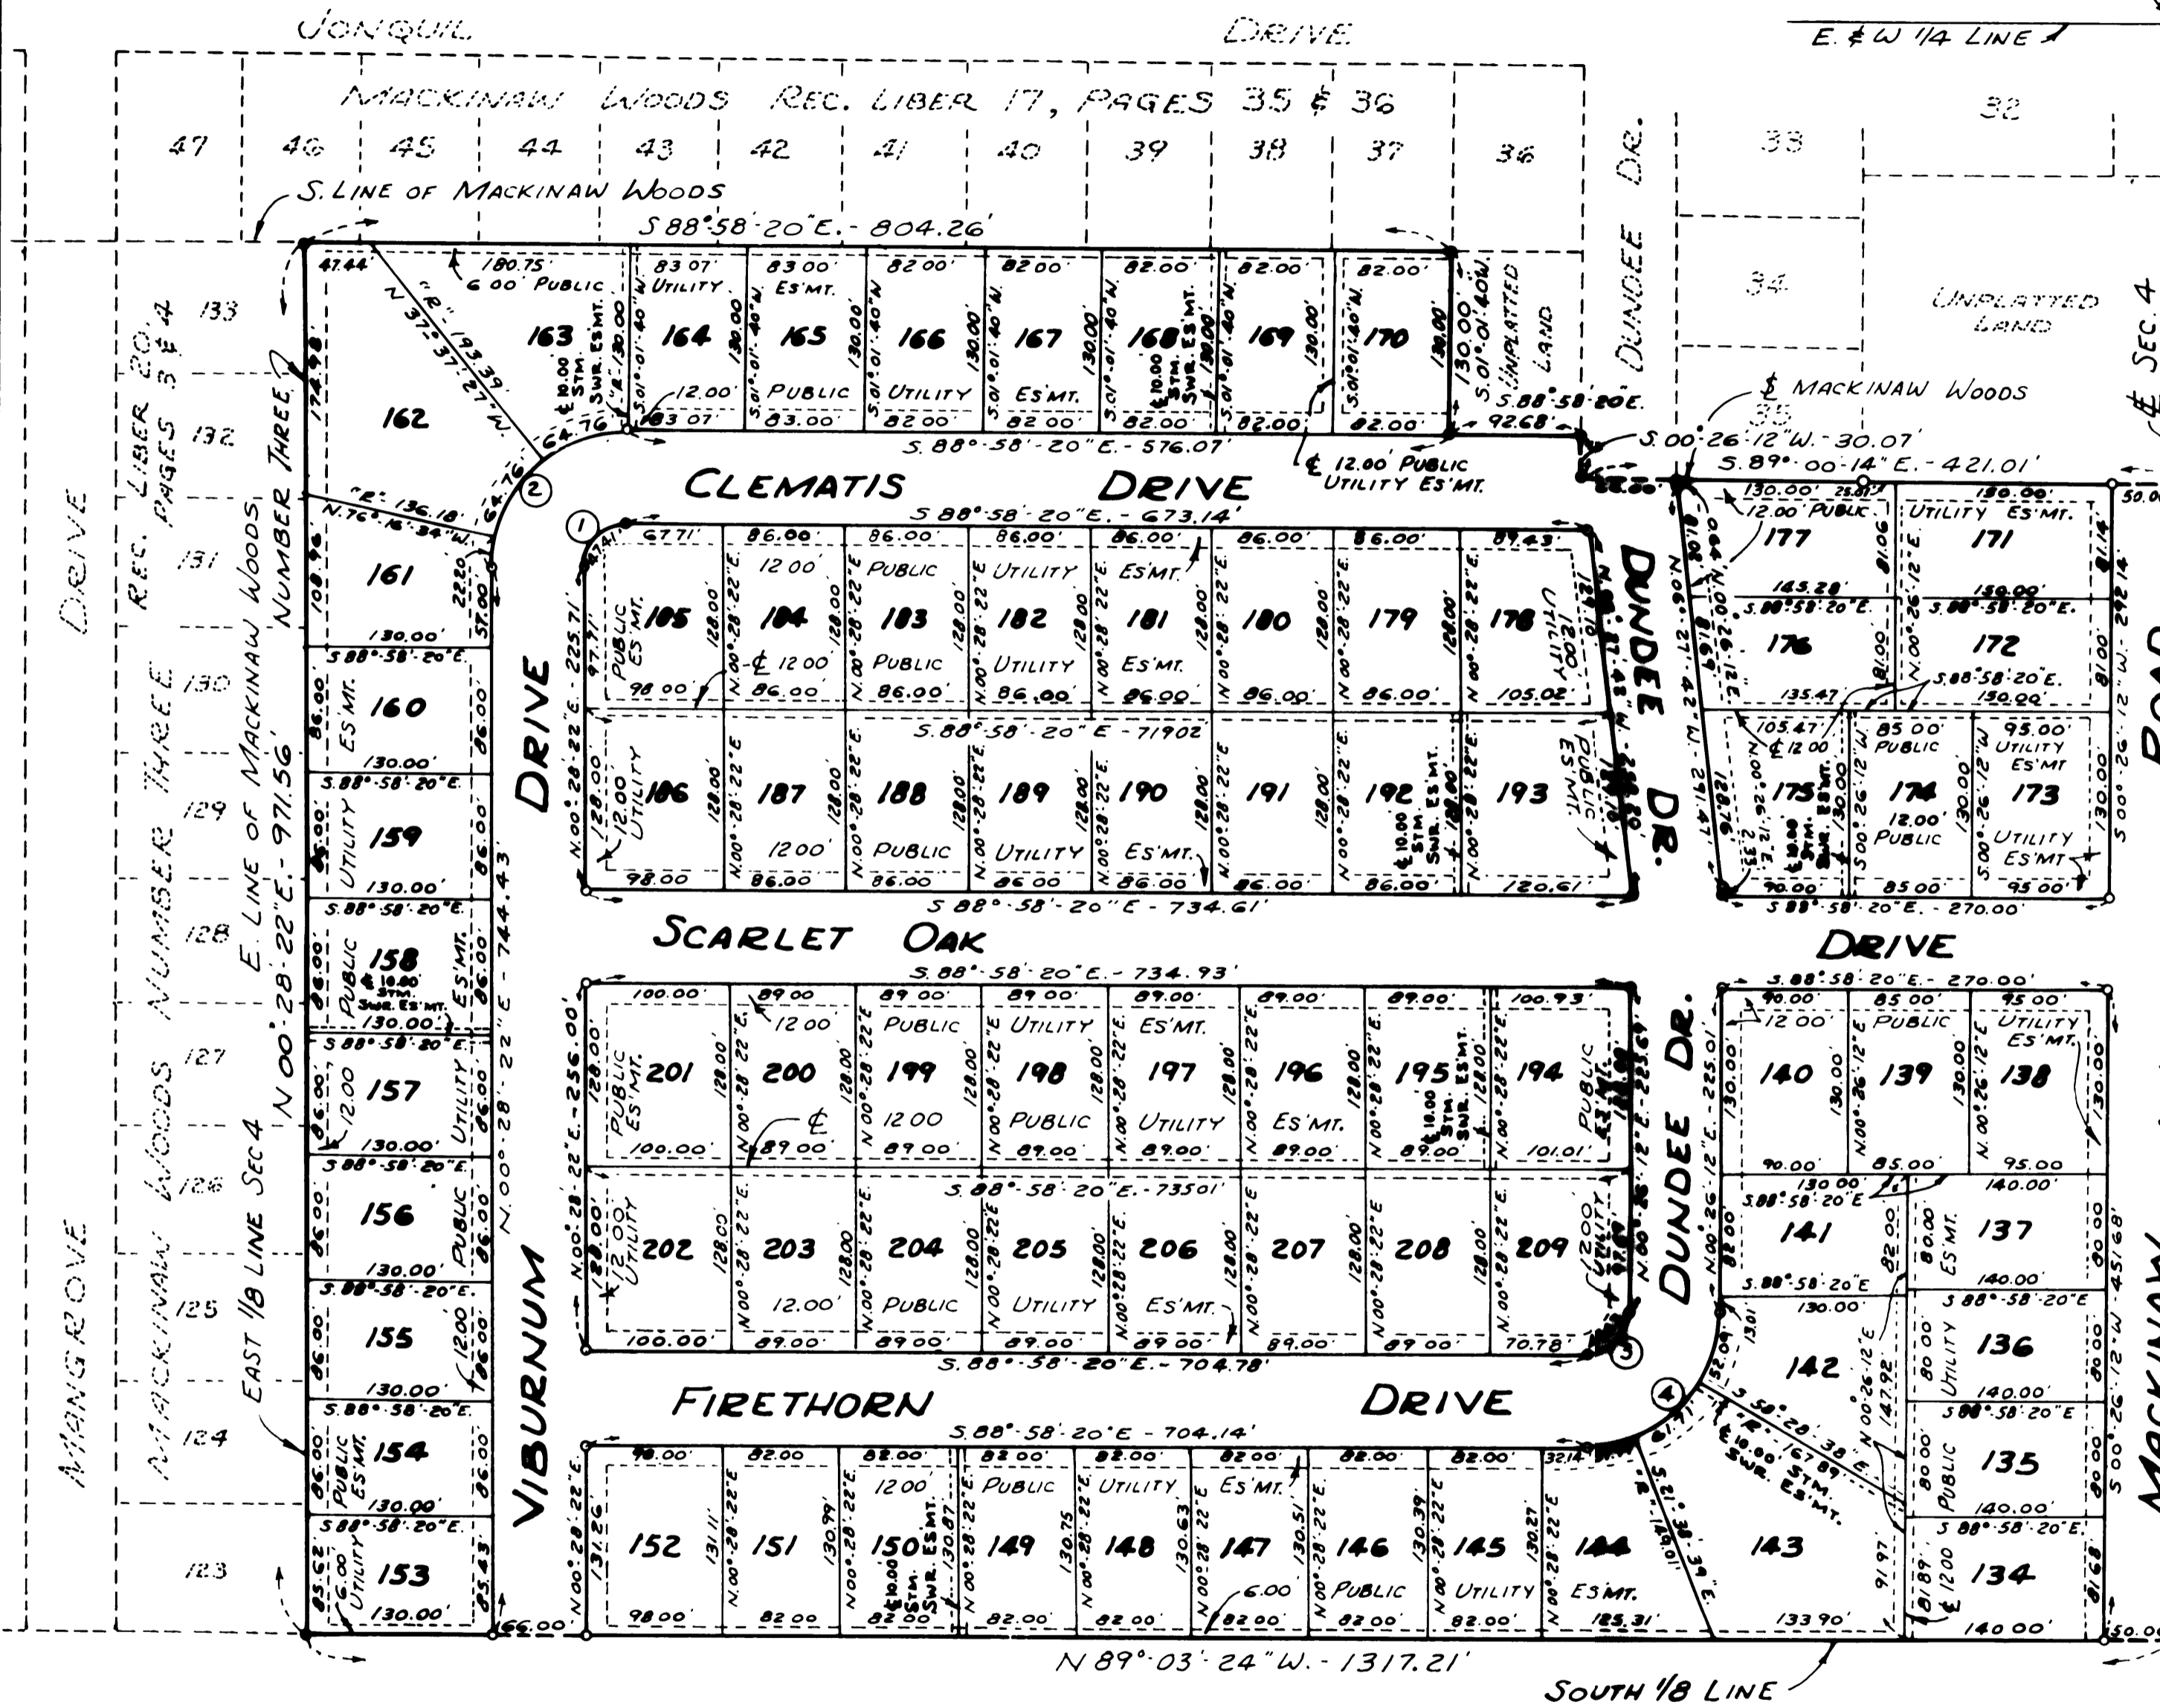


MACKINAW WOODS NUMBER FOUR

PART OF THE SOUTHEAST 1/4 OF SECTION 4, T.12N-R.4E.
SAGINAW TOWNSHIP, SAGINAW COUNTY, MICHIGAN

MACKINAW Woods NUMBER FOUR

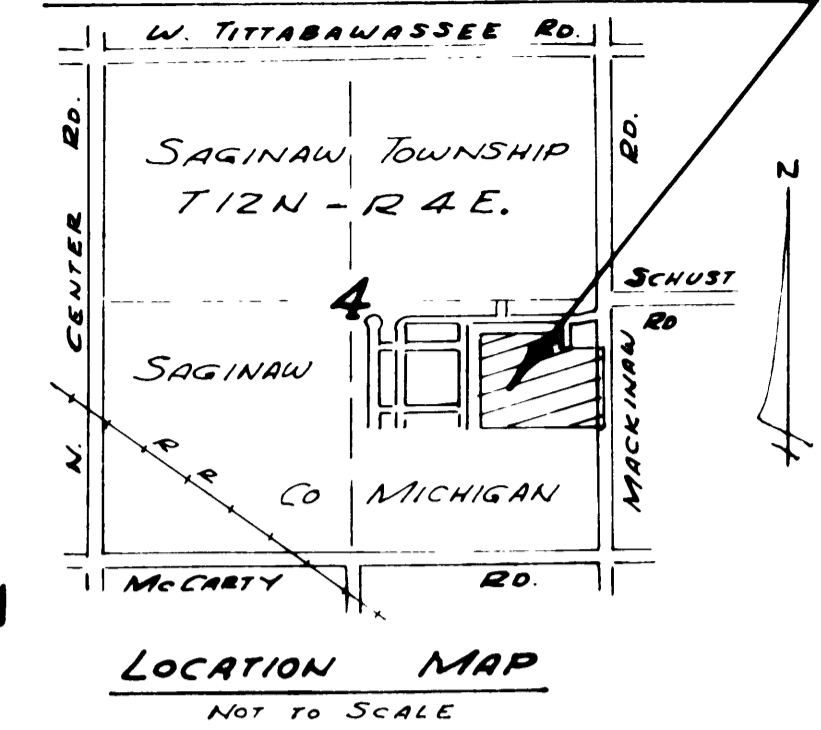

CURVE DATA						
No	DELTA ANGLE	RADIUS	ARC	CHORD	CHD BEARING	TANGENT
1	90° 33' 18"	30.00'	47.41'	42.63'	S45° 45' 01" W	30.29'
2	90° 33' 18"	96.00'	151.72'	136.42'	S45° 45' 01" W	96.93'
3	90° 35' 28"	30.00'	47.43'	42.65'	S45° 43' 56" W	30.31'
4	90° 35' 28"	96.00'	151.79'	136.46'	S45° 43' 56" W	97.00'

ALLISON GREEN
STATE TREASURER
By *Richard A. Komastys*
Richard A. Komastys
August 14, 1978

- NOTES:
- 1- ALL DIMENSIONS ARE GIVEN IN FEET
 - 2- CONCRETE MONUMENTS HAVE BEEN PLACED AT ALL POINTS MARKED "O"
 - 3- SET SOLID IRON BARS 1/2" IN DIA. BY 18" IN LENGTH AT ALL LOT CORNERS
 - 4- BEARINGS WERE ESTABLISHED FROM THE RECORDED PLAT OF MACKINAW WOODS (REC LIBER 17, PAGE 35)
 - 5- ALL CURVILINEAR MEASUREMENTS ARE ARC DISTANCES
 - 6- (R) INDICATES A RADIAL LINE

