
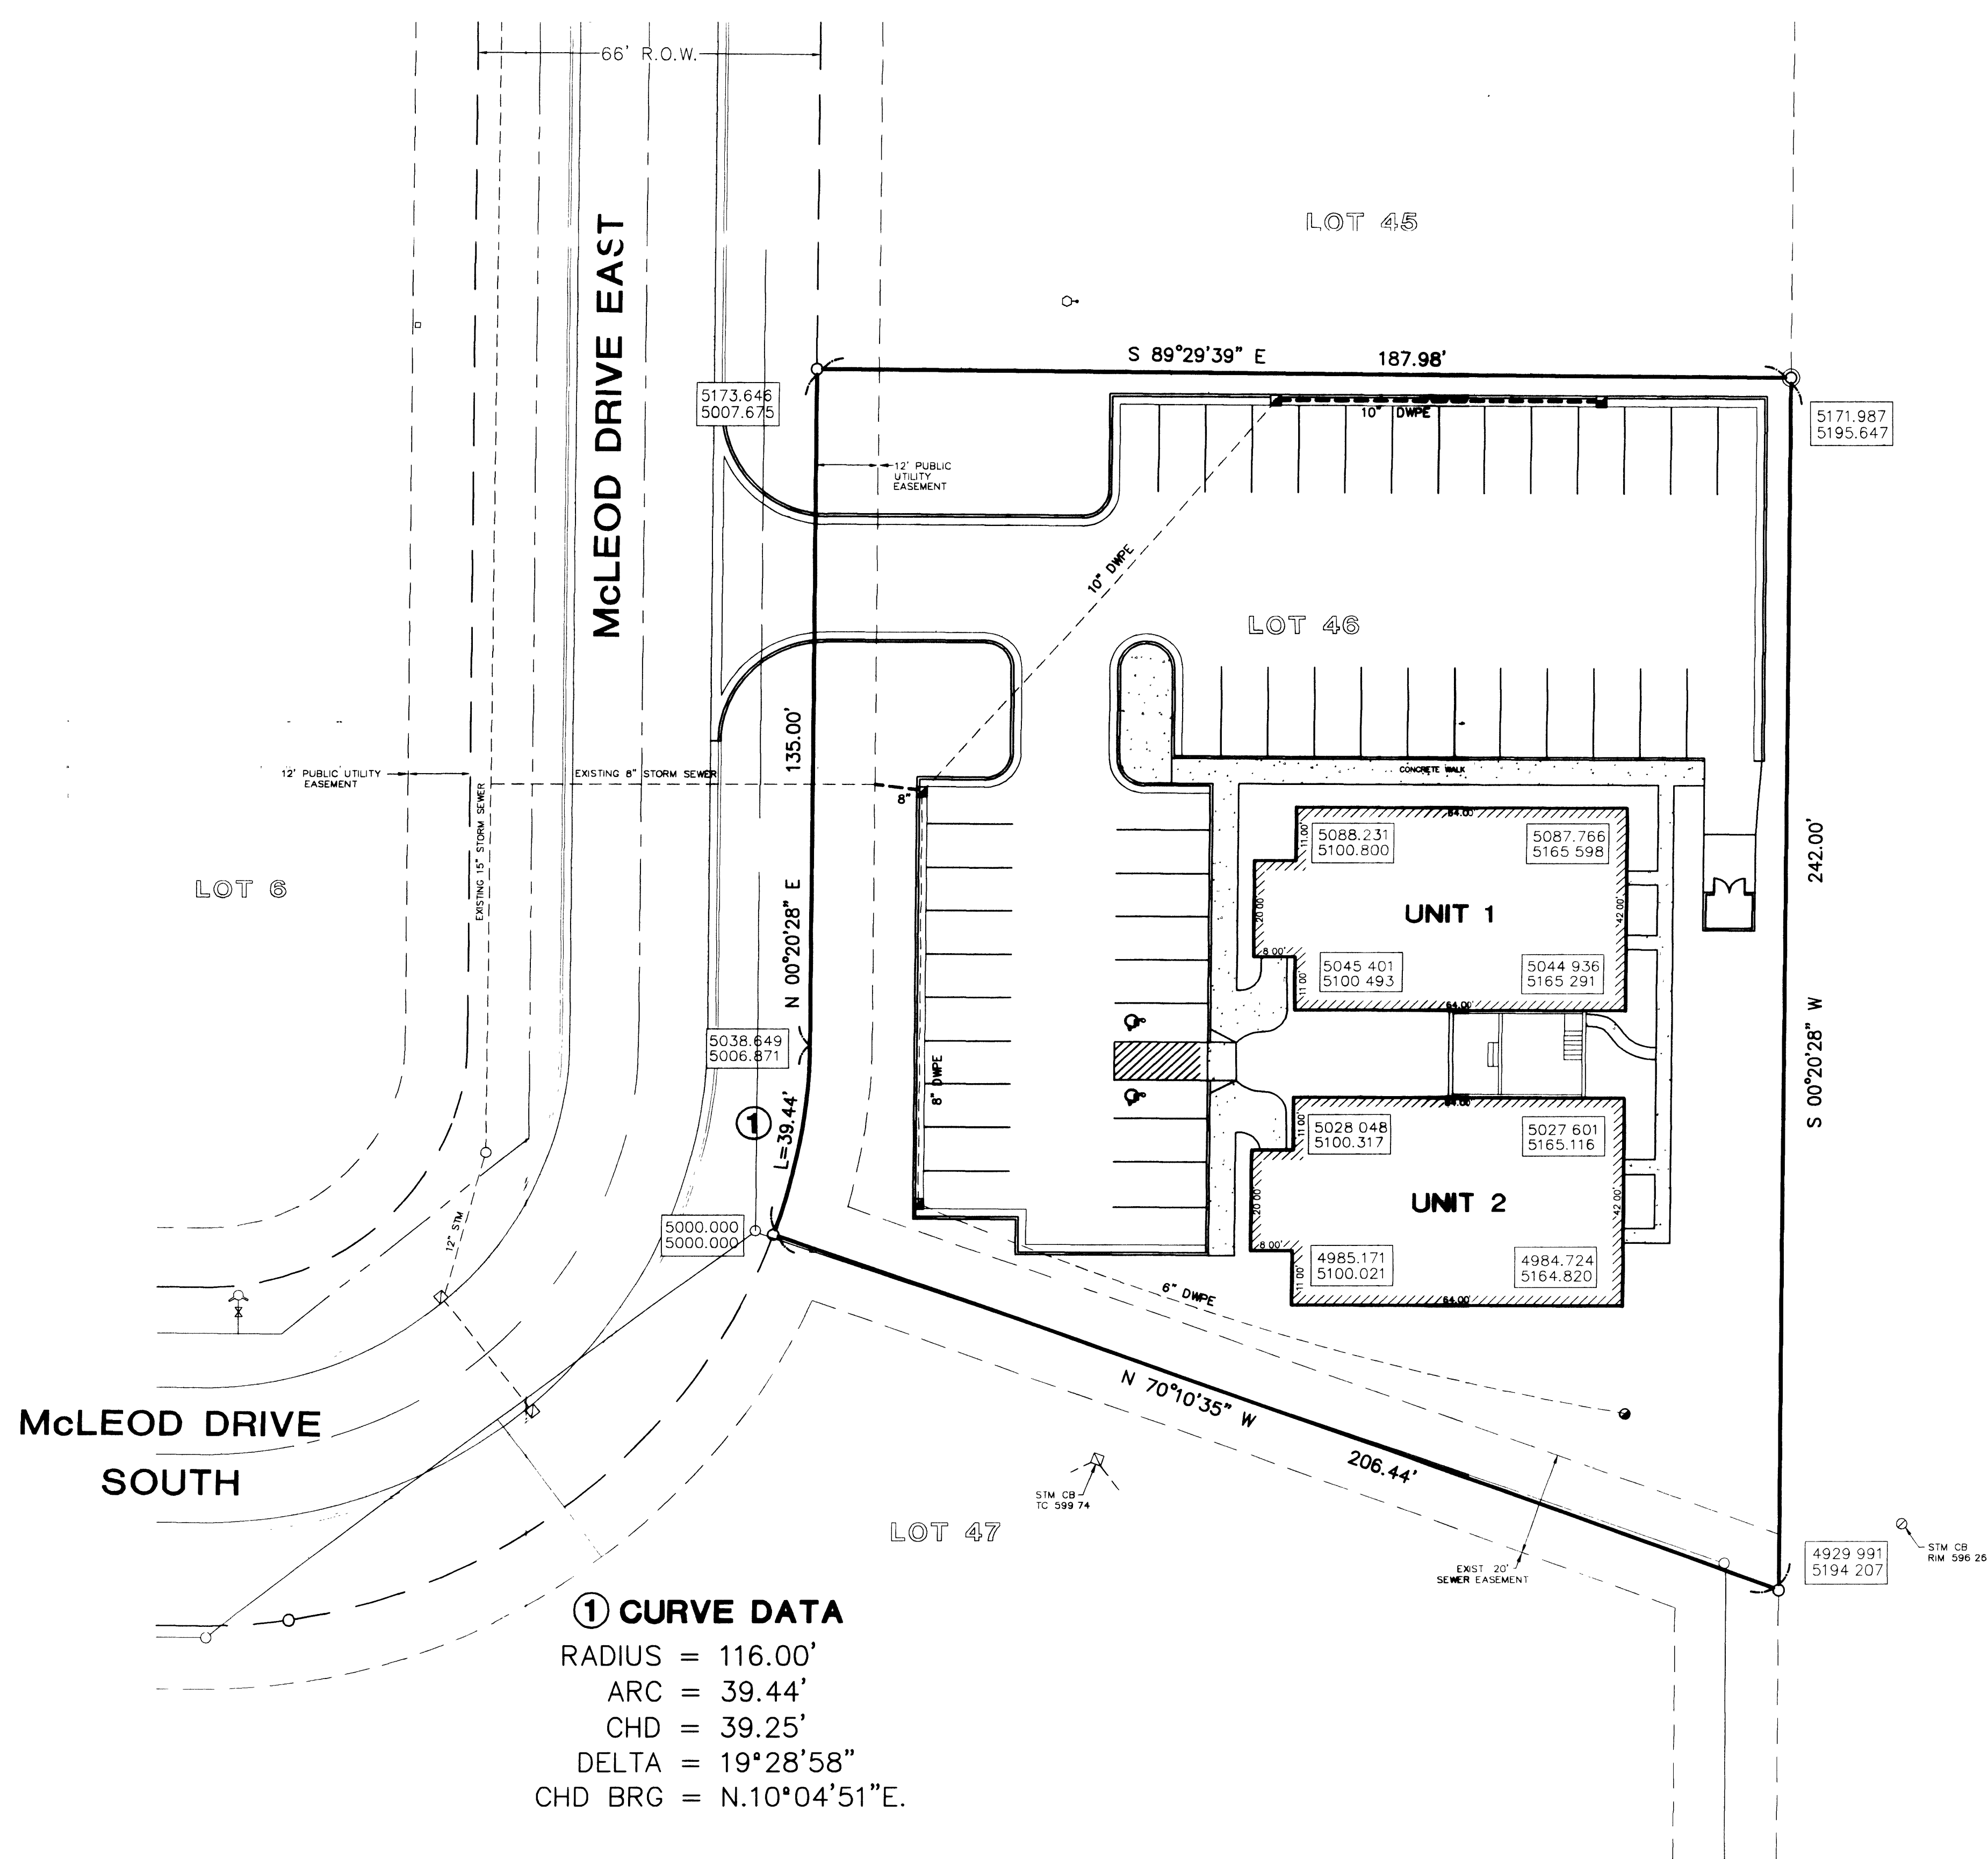


NOT PUBLISHED. ALL RIGHTS RESERVED. RC ASSOCIATES, INC. (24378 - 03-16-98)


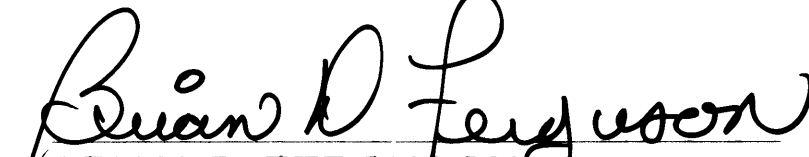


SURVEYOR CERTIFICATE


I, BRIAN D FERGUSON, PROFESSIONAL SURVEYOR IN THE STATE OF MICHIGAN, HEREBY CERTIFY THAT THE SUBDIVISION PLAN KNOWN AS SAGINAW COUNTY CONDOMINIUM SUBDIVISION PLAN No. AS SHOWN ON THE ACCOMPANYING DRAWINGS, REPRESENTS A SURVEY ON THE GROUND MADE UNDER MY DIRECTION, THAT THERE ARE NO EXISTING ENCROACHMENTS UPON THE LANDS AND PROPERTY HEREIN DESCRIBED. THAT THE REQUIRED MONUMENTS HAVE BEEN LOCATED IN THE GROUND AS REQUIRED BY RULES PROMULGATED UNDER SECTION 142 OF ACT No. 59 OF THE PUBLIC ACTS OF 1978. THAT THE ACCURACY OF THIS SURVEY IS WITHIN THE LIMITS REQUIRED BY THE RULES PROMULGATED UNDER SECTION 142 OF ACT No. 59 OF THE PUBLIC ACTS OF 1978. THAT THE BEARINGS SHOWN, ARE NOTED ON THE SURVEY PLAN AS REQUIRED BY THE RULES PROMULGATED UNDER SECTION 42 OF ACT No. 59 OF THE PUBLIC ACTS OF 1978.


 BRIAN D FERGUSON
 PROFESSIONAL SURVEYOR
 NUMBER. 26454

DATE _____

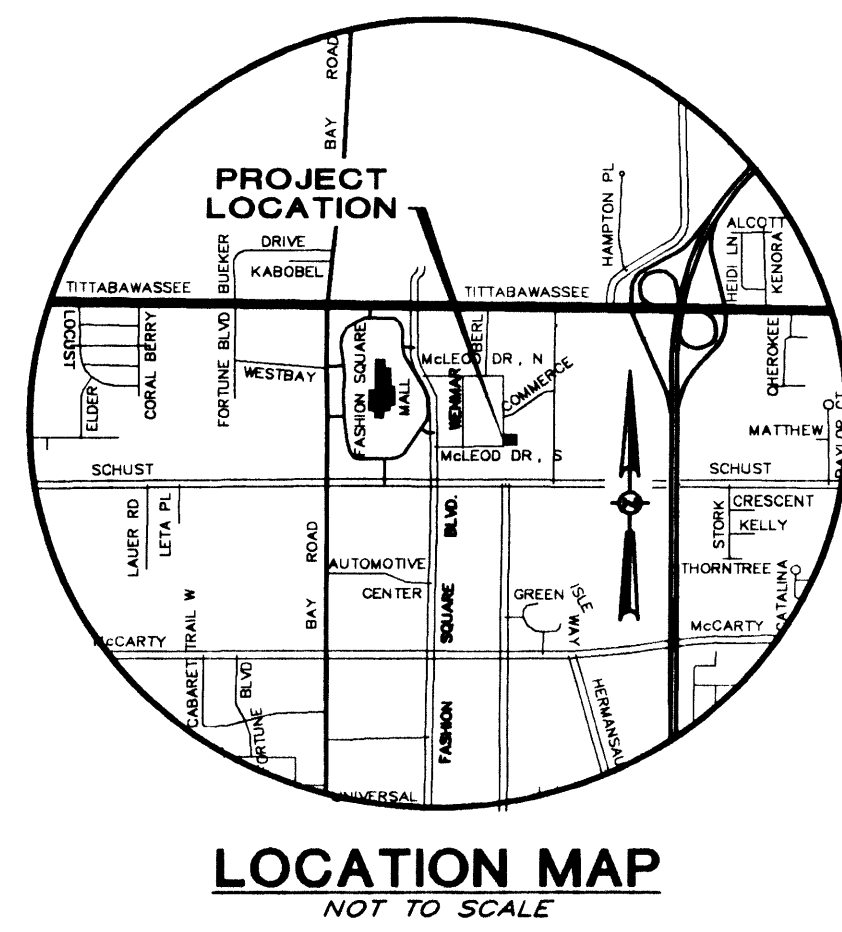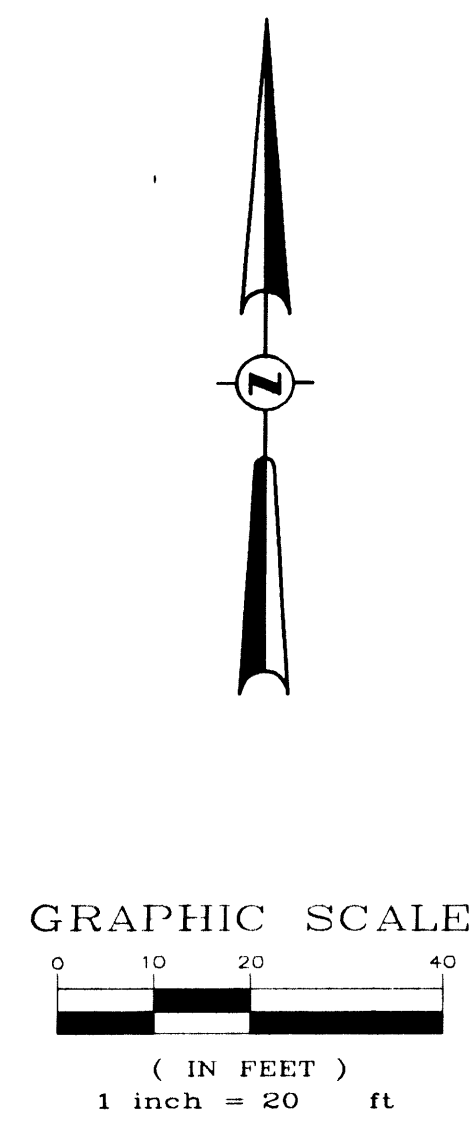

SHEET 2 OF 4

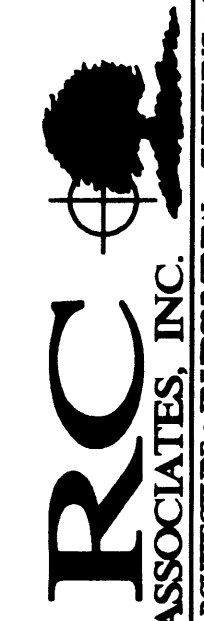PROJECT LOG CAD FILE # PLOT SCALE: 1=20 PROJ. MGR: DESIGN BY: BDF DRAWN BY: CHECKED BY: SCALE: 1=20 SHEET 2 OF 4	SURVEY PLAN SHEET	<p align="center">McLEOD MEDICAL PLAZA</p> <p align="center"> SAGINAW TOWNSHIP SAGINAW COUNTY, MICHIGAN </p> <p align="center">EXHIBIT 'B' DRAWING</p>
 <p> RC ASSOCIATES, INC. ENGINEERING • ARCHITECTURE • ENVIRONMENTAL • SURVEYING • GEOTECHNICAL CONSTRUCTION SERVICES • INTERIOR DESIGN • COMPUTER CONSULTING 5655 SHERMAN ROAD • SAGINAW, MICHIGAN 48604 PHONE (517) 752-6500 • FAX: (517) 752-6500 • TOLL FREE (888) 752-6500 WEB SITE: HTTP://WWW.RCINC.NET </p>		
<p>SURVEY PLAN</p> <p>CY1</p> <p>21867</p>		

PREPARED UNDER THE SUPERVISION OF:
 MICH. REG. NO. 23247
 B. D. FERGUSON
 MICH. L.C. NO. 13567