

MAPLE WOODS WEST

PART OF THE SOUTHEAST 1/4 OF SECTION 4, T.12N. - R.4E.
SAGINAW TOWNSHIP, SAGINAW COUNTY, MICHIGAN




UNPLATTED LAND

MACKINAW ROAD

EAST LINE OF SECTION 4

SOUTHEAST CORNER OF SECTION 4

SOUTH LINE OF SECTION 4

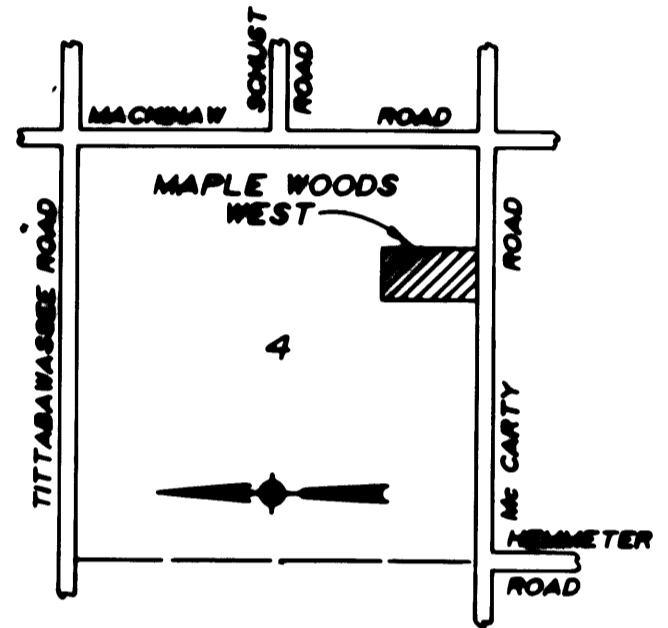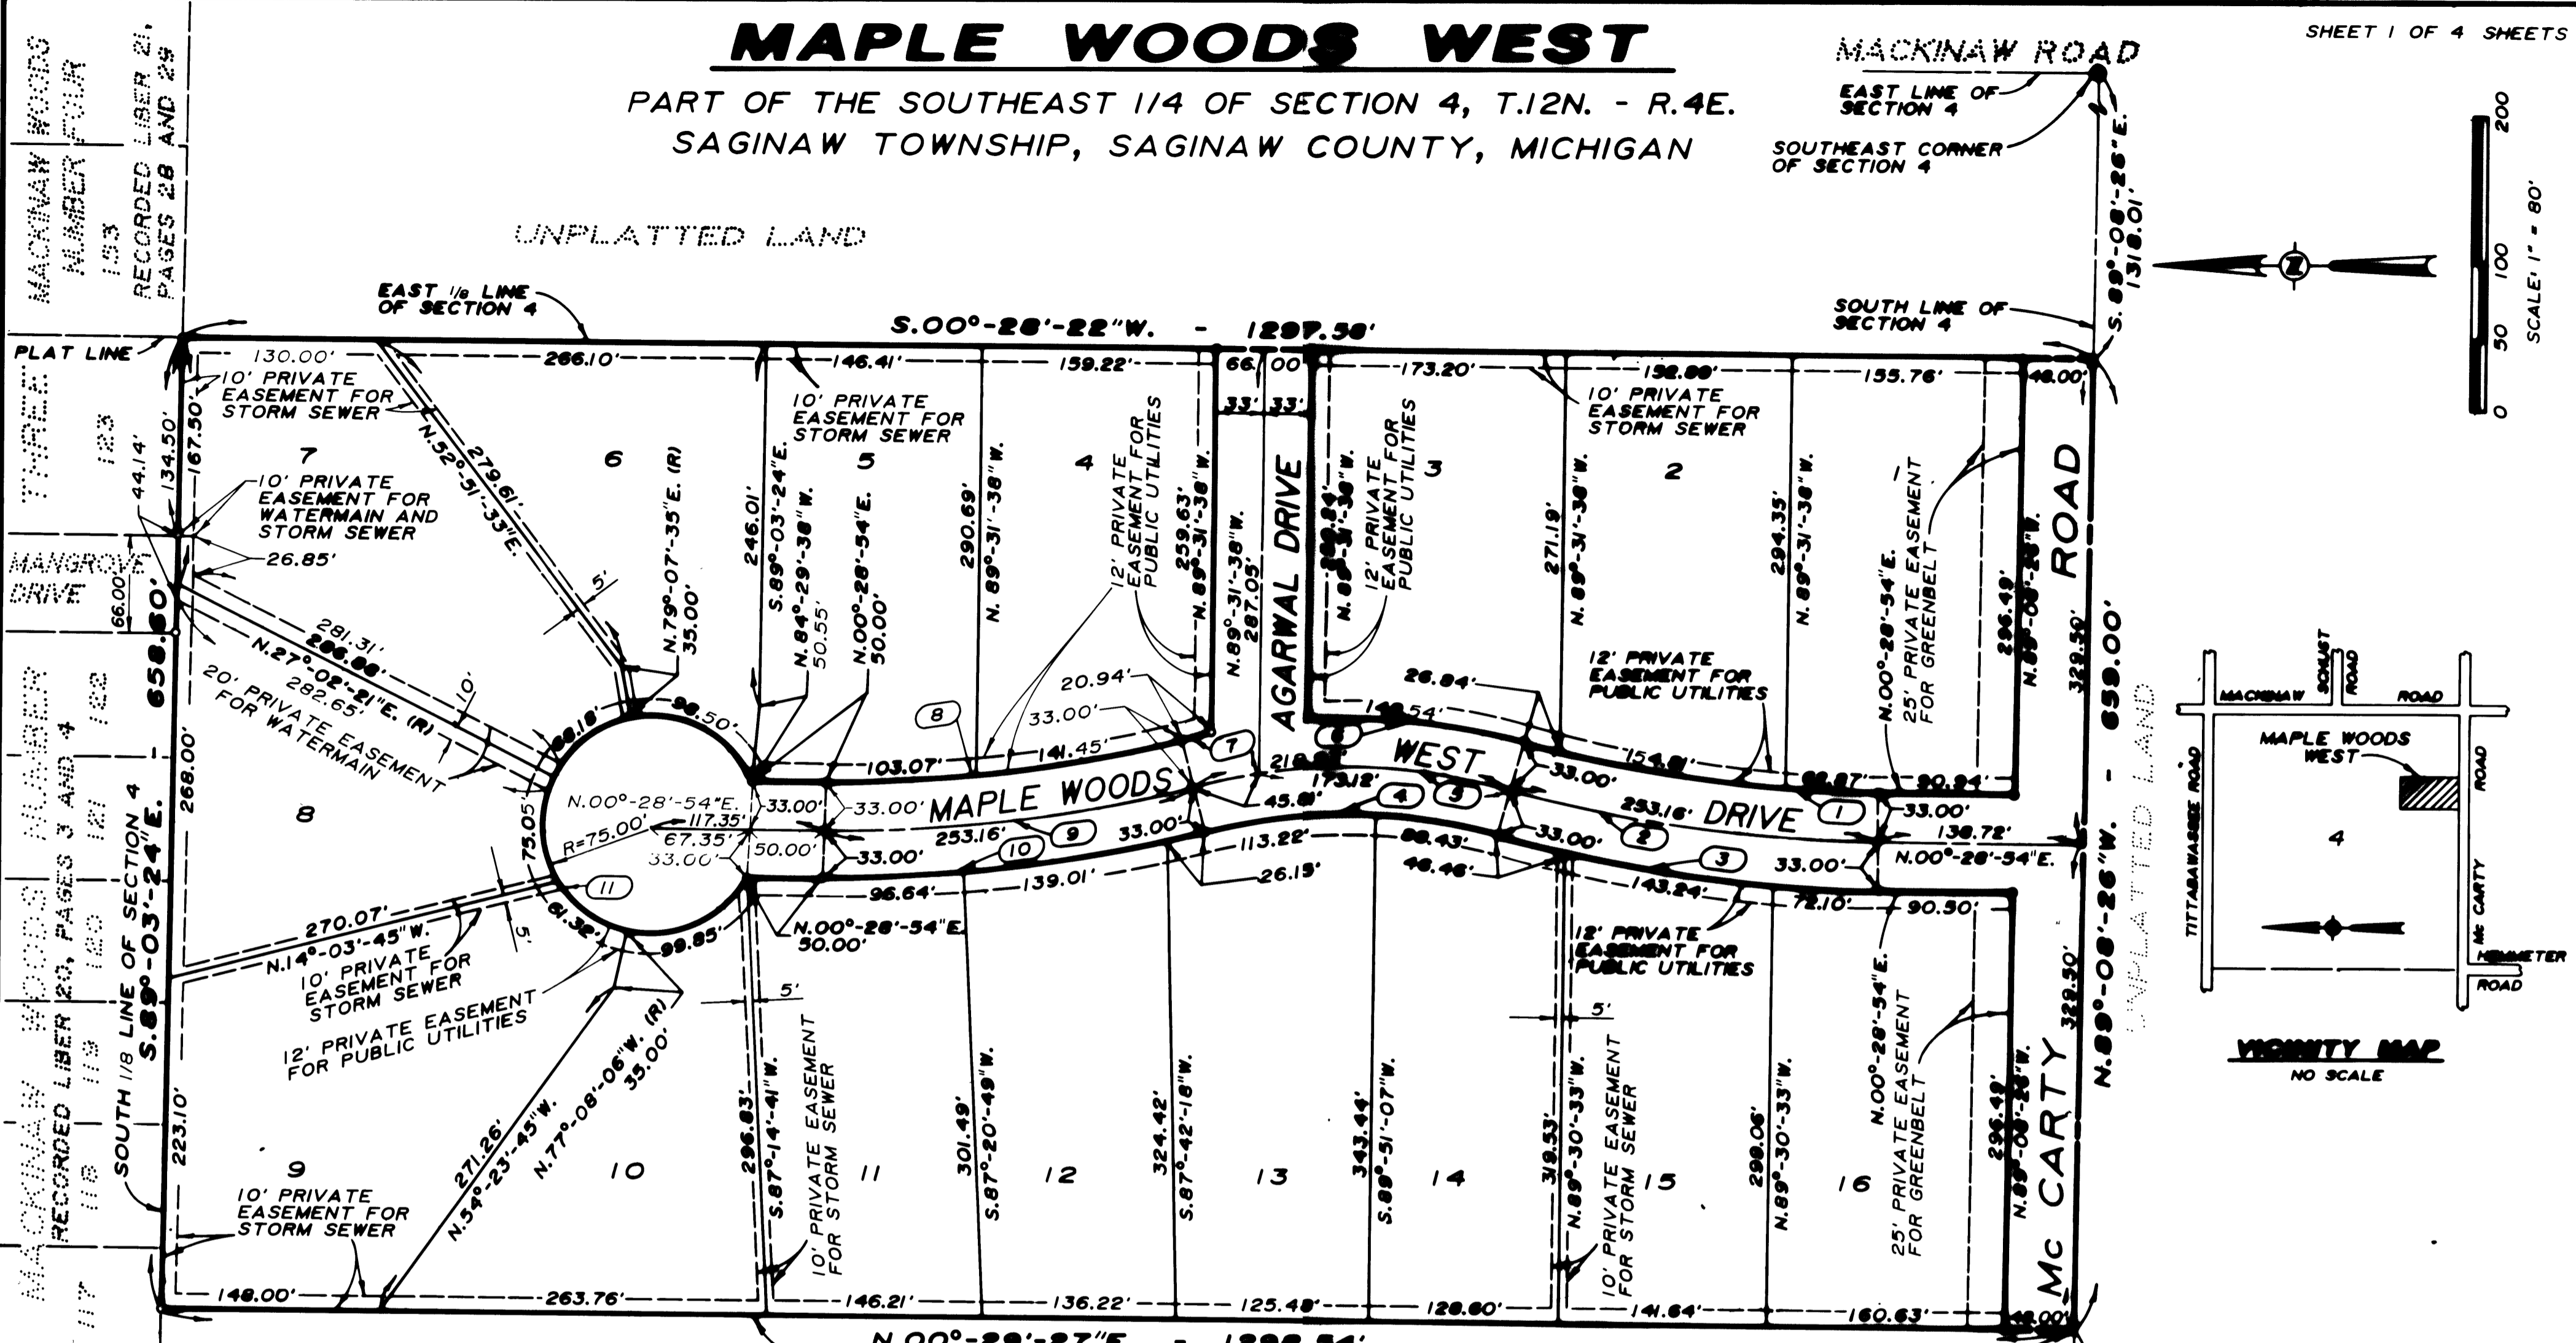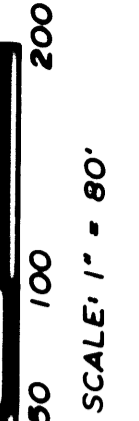

VICINITY MAP
NO SCALE

N.00°-29'-27"E. - 1298.54'

WEST LINE OF EAST 1/2 OF SOUTHWEST 1/4 OF SOUTHEAST 1/4

UNPLATTED LAND

LEGEND


- 1) ALL DIMENSIONS ARE GIVEN IN FEET.
- 2) MONUMENTS CONSISTING OF IRON RODS ONE HALF INCH IN DIAMETER AND 36 INCHES IN LENGTH WITH CAP NO. 26454, ENCASED IN CONCRETE CYLINDERS FOUR INCHES IN DIAMETER AND 36 INCHES IN LENGTH, HAVE BEEN PLACED AT ALL POINTS SHOWN BY SYMBOL "O".
- 3) SET 1/8 INCH IRON ROD, 18 INCHES IN LENGTH, WITH CAP NO. 26454 AT ALL PROPERTY CORNERS.
- 4) ALL CURVILINEAR MEASUREMENTS ARE ARC DISTANCES.
- 5) (2) INDICATES CURVE NUMBER.
- 6) (R) INDICATES RADIAL LINE
- 7) BEARINGS WERE DERIVED FROM MACKINAW WOODS NUMBER FOUR RECORDED IN LIBER 21, PAGES 28 AND 29.

POINT OF BEGINNING

SOUTH 1/4 CORNER OF SECTION 4, T.12N. - R.4E., SAGINAW TOWNSHIP, SAGINAW COUNTY, MICHIGAN

N.E.S. 1/4 LINE OF SECTION 4

Brian D. Ferguson
BRIAN D FERGUSON
L.L.S. No. 26454

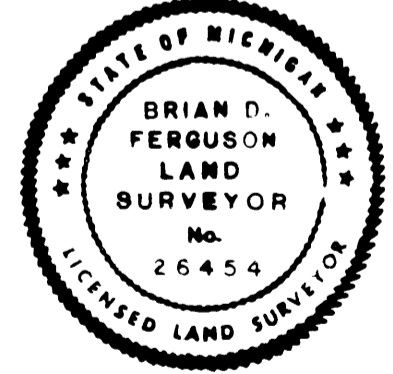

CURVE DATA

NO.	RADIUS	DELTA ANGLE	ARC LENGTH	TANGENT LENGTH	CHORD LENGTH	CHORD BEARING
1	934.00'	15°-00'-00"	244.52'	122.96'	243.82'	S.07°-58'-54"W.
2	967.00'	15°-00'-00"	253.16'	127.31'	252.44'	S.07°-58'-54"W.
3	1000.00'	15°-00'-00"	261.80'	131.65'	261.05'	S.07°-58'-54"W.
4	385.12'	30°-00'-00"	201.65'	103.19'	199.35'	S.00°-28'-54"W.
5	418.12'	30°-00'-00"	218.93'	112.04'	216.44'	S.00°-28'-54"W.
6	451.12'	18°-51'-58"	148.54'	74.95'	147.87'	S.06°-02'-53"W.
7	451.12'	02°-32'-33"	20.94'	10.47'	20.94'	S.13°-11'-05"E.
8	934.00'	15°-00'-00"	244.52'	122.96'	243.82'	S.07°-01'-06"E.
9	967.00'	15°-00'-00"	253.16'	127.31'	252.44'	S.07°-01'-06"E.
10	1000.00'	15°-00'-00"	261.80'	131.65'	261.05'	S.07°-01'-06"E.
11	75.00'	307°-47'-32"	402.90'	36.75'	66.00'	S.82°-31'-06"E.