
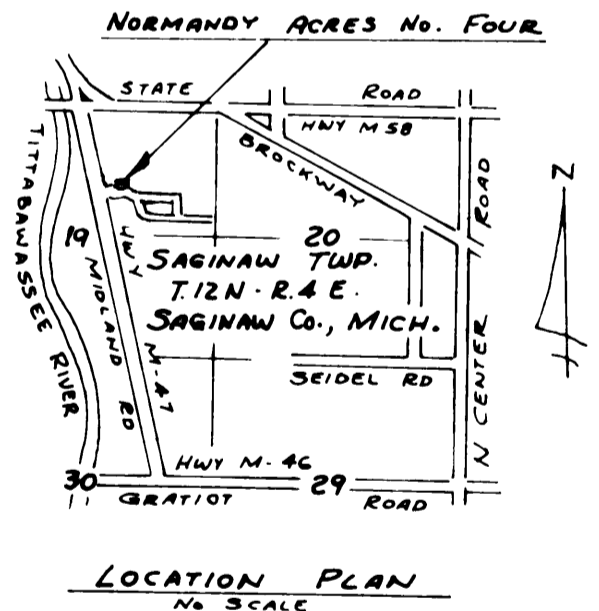


# NORMANDY ACRES No. FOUR

PART OF FRACTIONAL NORTH HALF OF SECTION 19, T.12N.- R.4E.  
SAGINAW TOWNSHIP, SAGINAW COUNTY, MICHIGAN

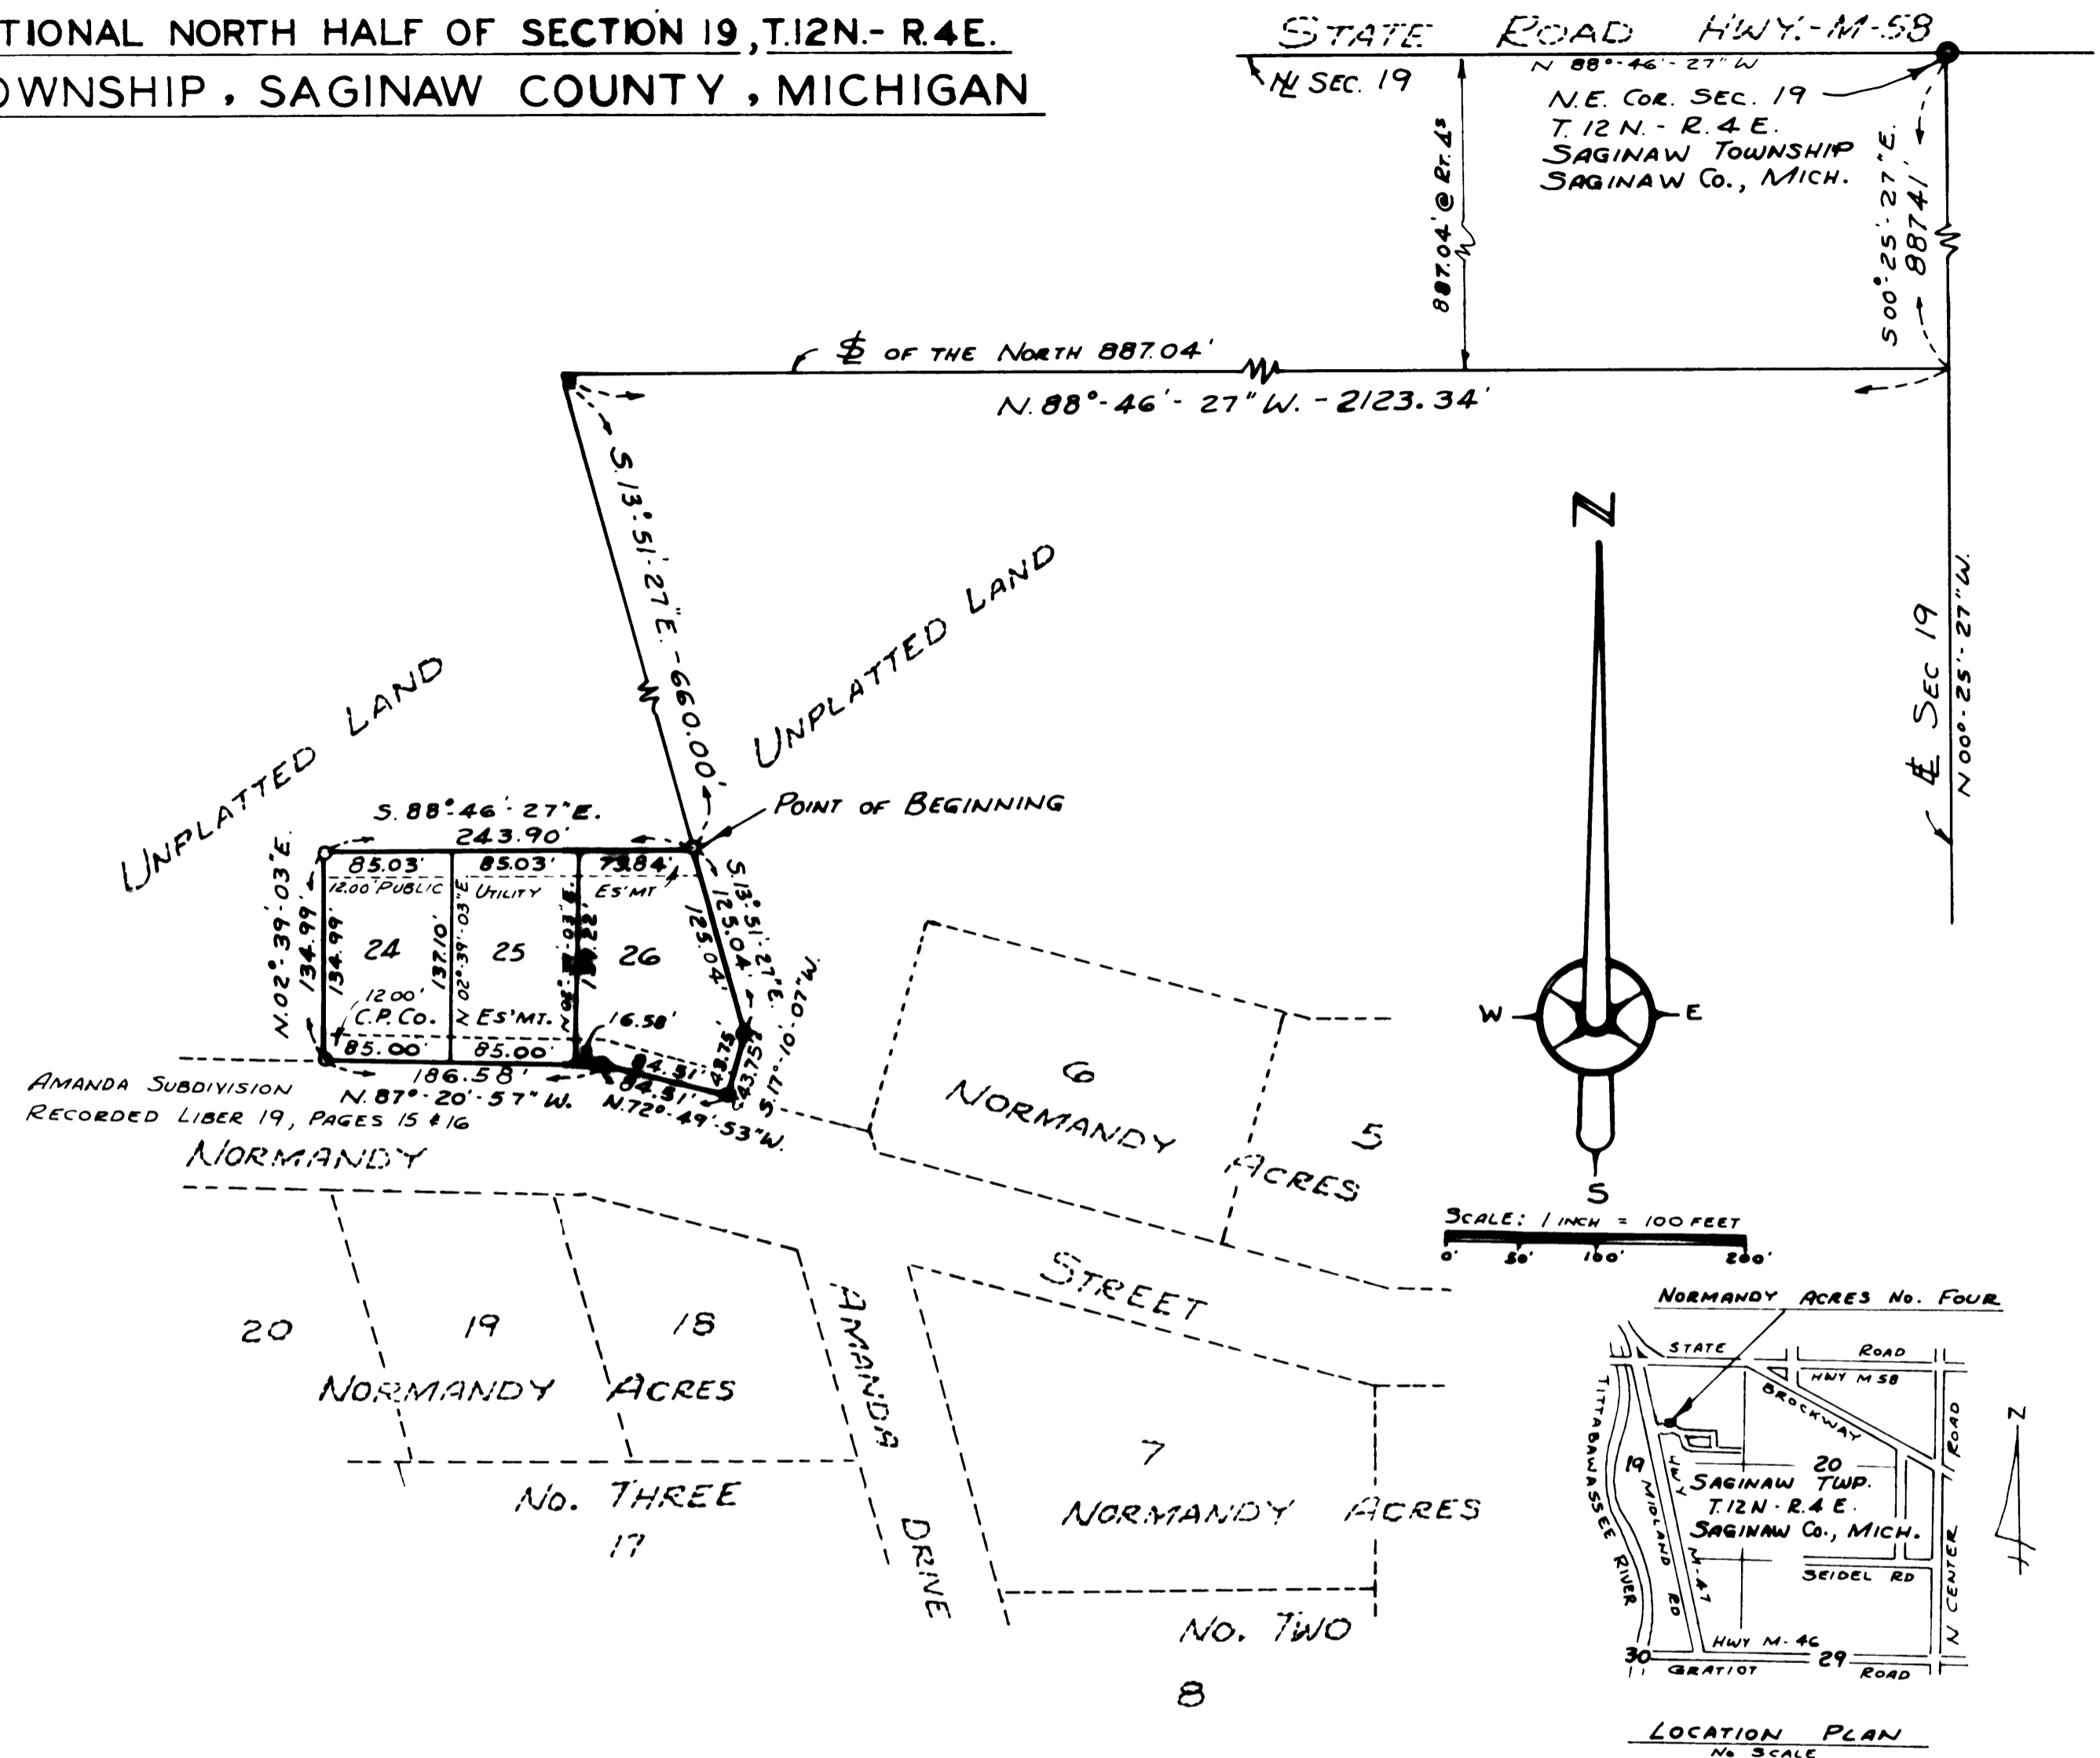

- 1- ALL DIMENSIONS ARE GIVEN IN FEET
- 2- CONCRETE MONUMENTS HAVE BEEN PLACED AT ALL POINTS MARKED "O"
- 3- SET SOLID IRON BARS 1/2" IN DIA. BY 18" IN LENGTH AT ALL LOT CORNERS
- 4- BEARINGS WERE ESTABLISHED FROM THE RECORDED PLAT OF AMANDA SUBDIVISION, LIBER 19, PAGES 15 AND 16.

Approved this 18th day of October 1977  
 [Signature]  
 JESSON GREEN  
 STATE TREASURER  
 By: [Signature]  
 Richard E. Lomax - Plat Examiner  
 Date: October 18, 1977

