

# ORCHARD LAWN


A PART OF THE SOUTH WEST QUARTER OF THE NORTH WEST QUARTER OF SECTION 13, CARROLLTON TOWNSHIP T.12N.,R.4E.

— AND —


A PART OF THE SOUTH EAST QUARTER OF THE NORTH EAST QUARTER OF SECTION 14, SAGINAW TOWNSHIP T.12N.,R.4E.

## SAGINAW COUNTY ~ MICHIGAN

SCALE: 1 INCH = 100 FEET

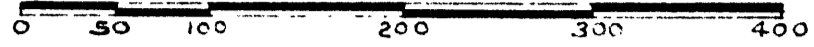

ALL DIMENSIONS ARE GIVEN IN FEET AND DECIMALS THEREOF  
THE SPICER ENGINEERING COMPANY  
SAGINAW - MICHIGAN  
1954

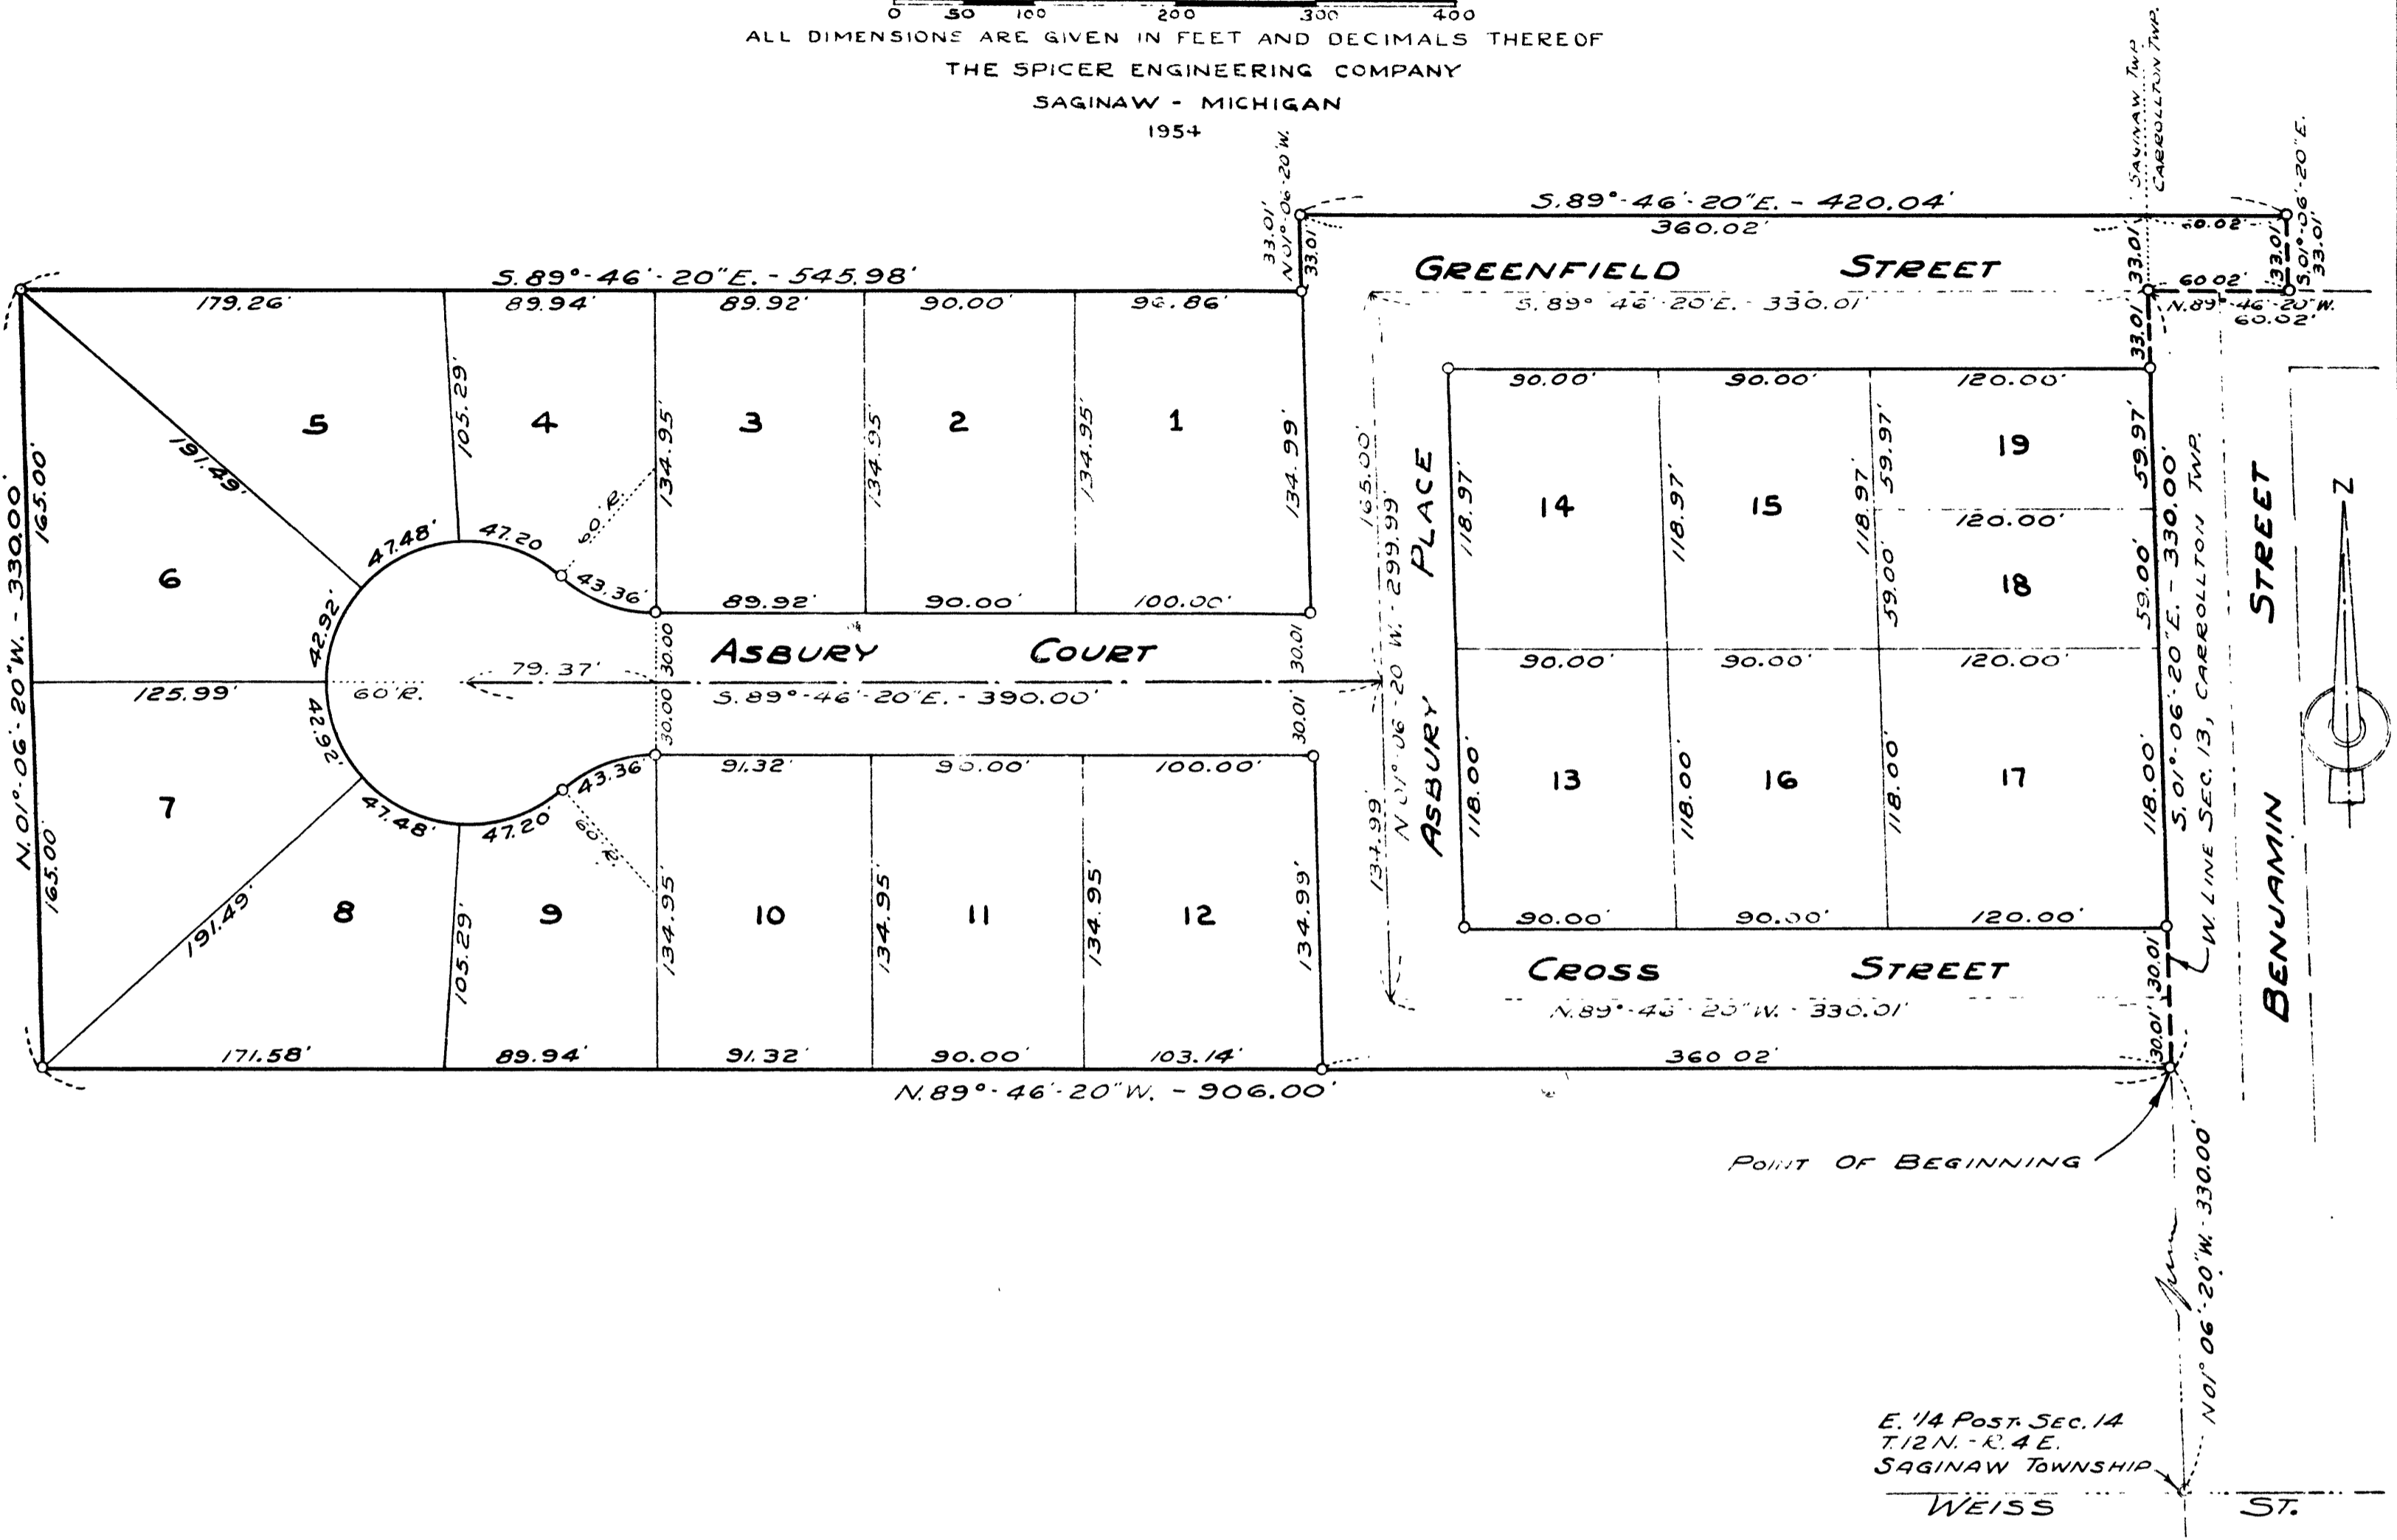

E. 1/4 Post. Sec. 14  
T. 12 N. - R. 4 E.  
SAGINAW TOWNSHIP  
WEISS ST.