


PINE GATE

PART OF THE NE. 1/4 OF THE SW. 1/4 OF SECTION 8
T.12N.-R.4E., SAGINAW TOWNSHIP, SAGINAW COUNTY, MICHIGAN

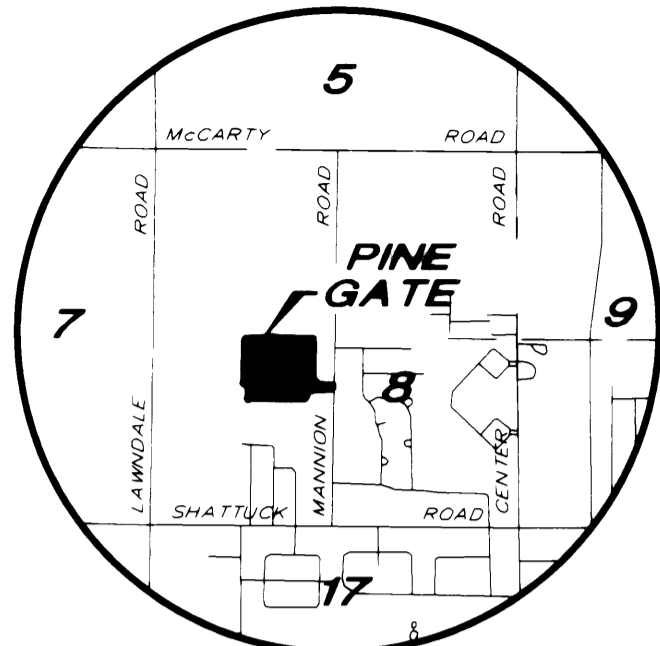

LOCATION MAP
NOT TO SCALE


CURVE TABLE

CURVE	RADIUS	LENGTH	CHORD	BEARING	DELTA
1	83.00'	64.45'	62.85'	N86°09'53"W	44°29'46"
2	60.00'	307.11'	66.00'	S45°55'00"E	293°15'45"

CERTIFIED TRUE COPY OF
RECORDED PLAT
BY DEPARTMENT OF COMMERCE

By *Richard E. Lomax*
Richard E. Lomax, L.S.
Manager
Subdivision Control Unit


Date 8-15-94

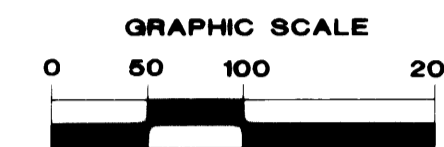

(IN FEET)
1 inch = 100 ft.

W 1/4 CORNER
SECTION 8, T12N-R4E
SAGINAW TOWNSHIP
SAGINAW COUNTY, MICHIGAN
LCRC L 6, Pg 141


UNPLATTED LAND

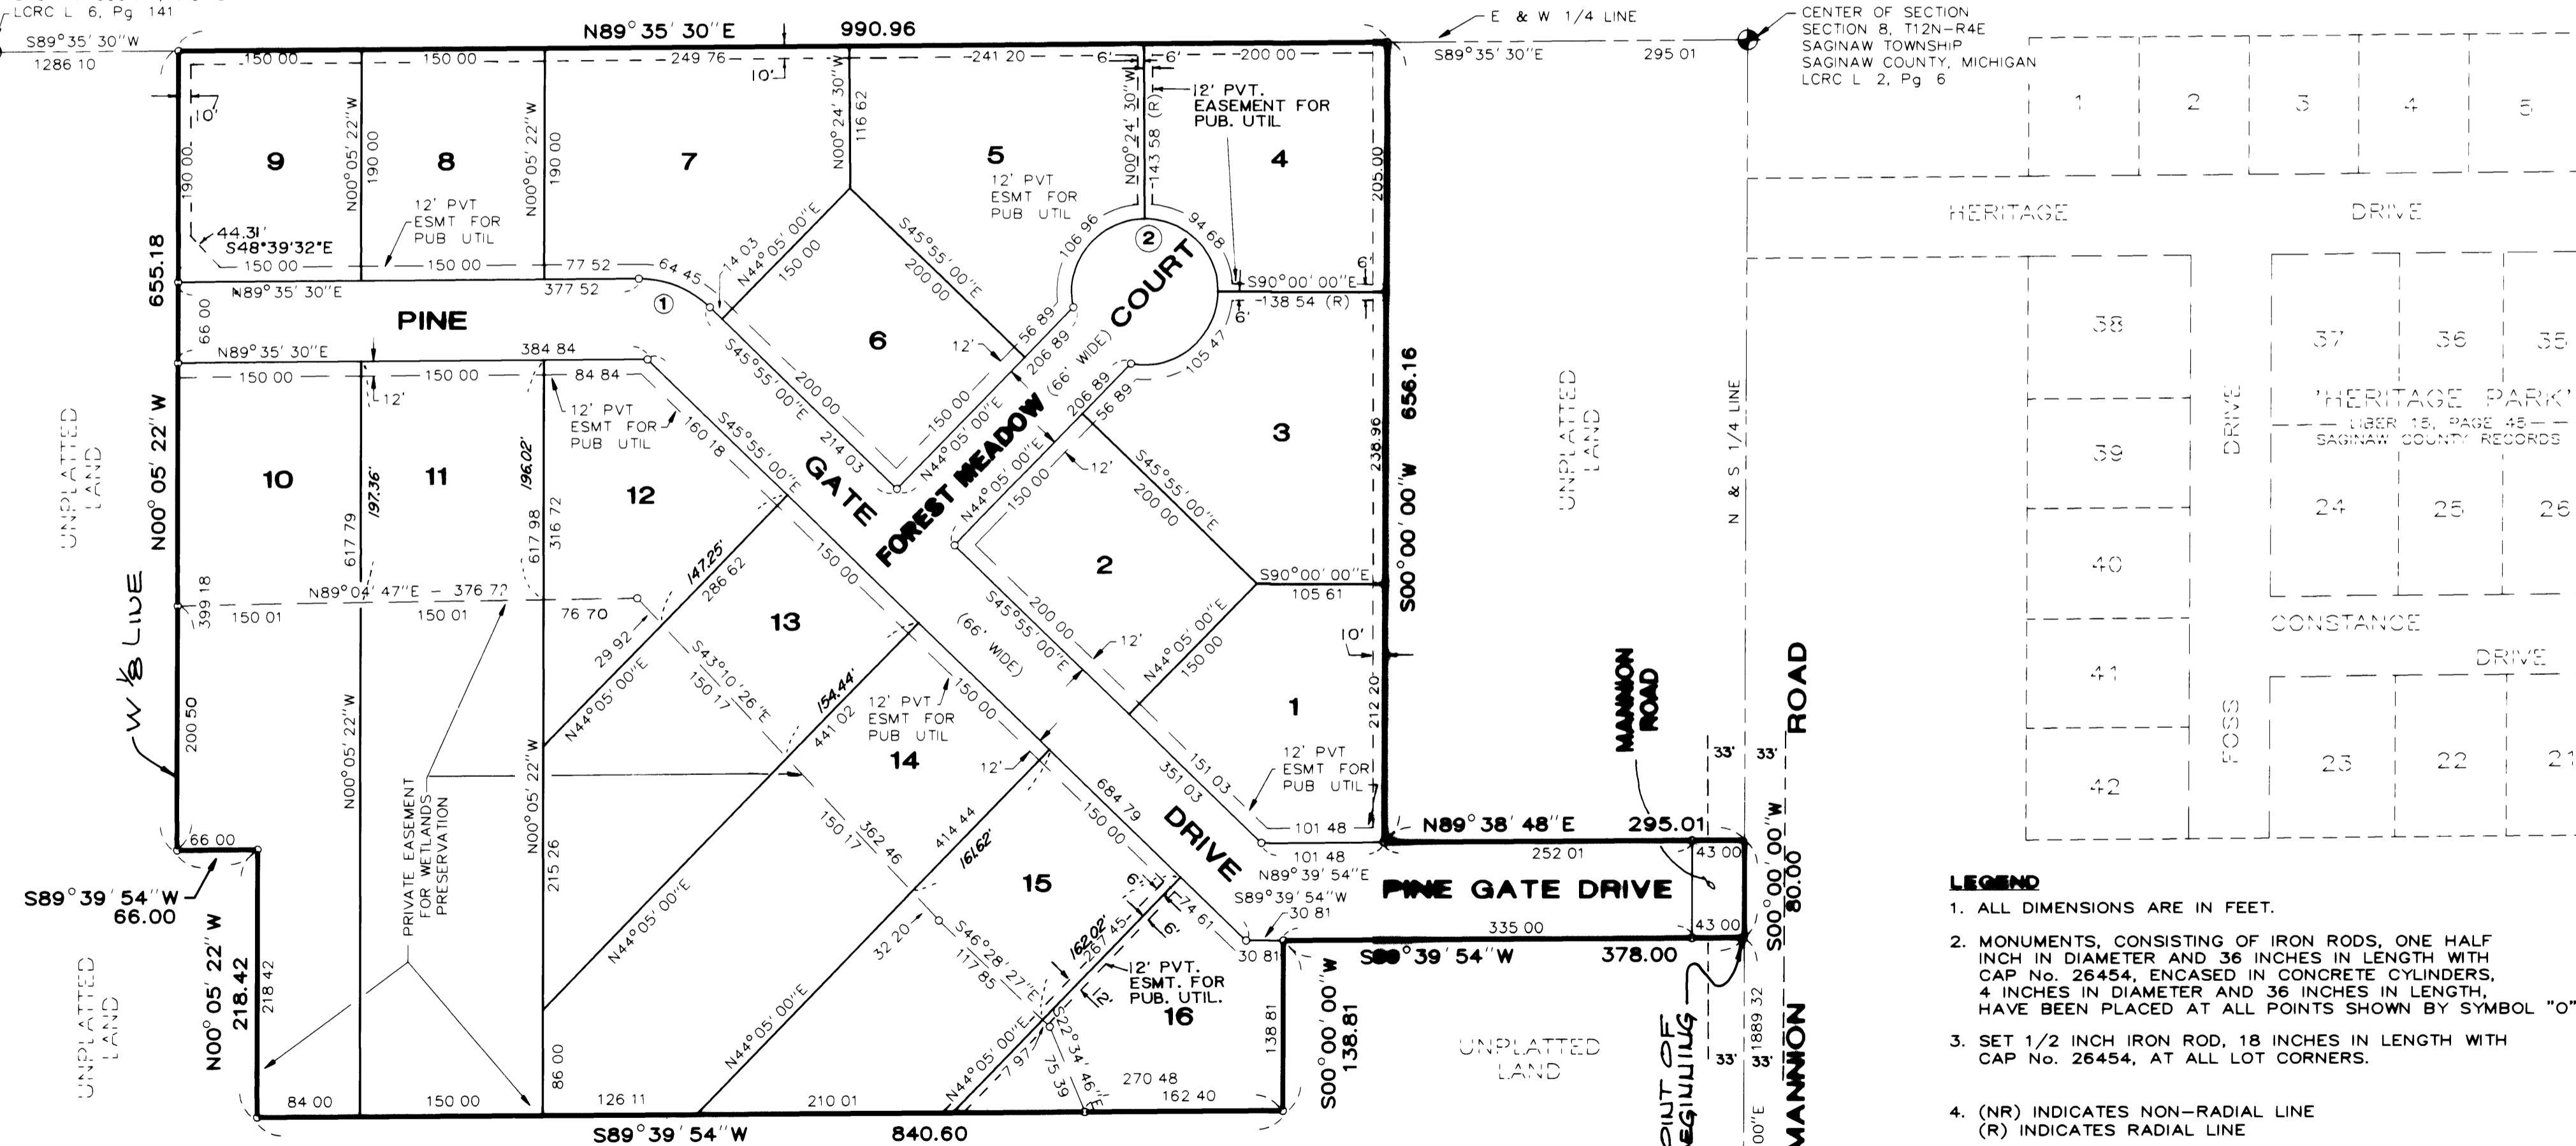

CENTER OF SECTION
SECTION 8, T12N-R4E
SAGINAW TOWNSHIP
SAGINAW COUNTY, MICHIGAN
LCRC L 2, Pg 6

HERITAGE DRIVE

DRIVE

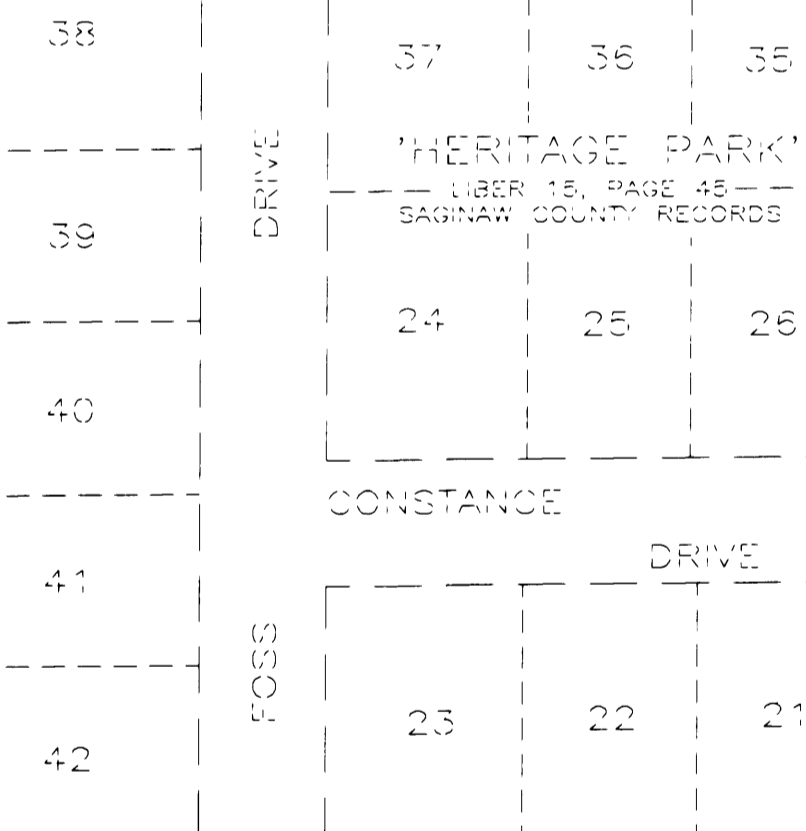


LEGEND

- ALL DIMENSIONS ARE IN FEET.
- MONUMENTS, CONSISTING OF IRON RODS, ONE HALF INCH IN DIAMETER AND 36 INCHES IN LENGTH WITH CAP No. 26454, ENCASED IN CONCRETE CYLINDERS, 4 INCHES IN DIAMETER AND 36 INCHES IN LENGTH, HAVE BEEN PLACED AT ALL POINTS SHOWN BY SYMBOL "O".
- SET 1/2 INCH IRON ROD, 18 INCHES IN LENGTH WITH CAP No. 26454, AT ALL LOT CORNERS.
- (NR) INDICATES NON-RADIAL LINE
(R) INDICATES RADIAL LINE
- BEARINGS WERE DERIVED FROM "HERITAGE PARK" RECORDED IN LIBER 15 OF PLATS, PAGE 45, SAGINAW COUNTY RECORDS.
- INDICATES FOUND CONCRETE MONUMENT.

ALL CURVILINEAR DIMENSIONS ARE ARC LENGTHS.

S 1/4 CORNER
SECTION 8, T12N-R4E
SAGINAW TOWNSHIP
SAGINAW COUNTY, MICHIGAN
LCRC L 4, Pg 13

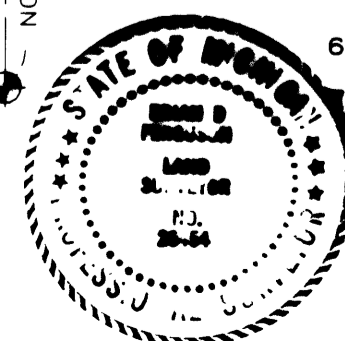

Brian D. Ferguson
Brian D. Ferguson, P.S.
No. 26454