

MAP  
OF  
**P. O. JOHNSON'S ADDITION**  
TO THE  
**CITY OF SAGINAW**  
MICHIGAN

Scale. 4 Chains = 1 Inch

*Description*

The W. 1/2 of the N. E. 1/4 of Section 21 T. 12 N. R. 4 E.

Also the following

Commencing at the North East corner of the W. 1/2 of the S. E. 1/4 of said Section Thence West on the East and West quarter line twelve chains and 18 Links Thence South parallel with the North & South quarter line of said Section 23 chains and 33 Links to the center of the Cross Road Thence S. 63 3/4° E in the center of said Road 14 Chains and 52 links to the East line of said W. 1/2 of the S. E. 1/4 of said Section Thence North on the East named line 29 chains and 78 links to the place of beginning

Know all men by these presents that the land laid out or platted on the within Map is owned by Peter O. Johnson of the City of Ann Arbor. County of Washtenaw and State of Michigan that said Map is now executed by the said Peter O. Johnson as proprietor and by Harrison Cury a Surveyor in accordance with the provisions of and Act to provide for recording Town Plats and for vacating the same in certain cases and the acts amendatory thereto and for the purpose of having the same recorded as P. O. Johnsons Addition to the City of Saginaw Michigan

In Witness whereof we have hereunto set our hands and seals this Fifth day of September A.D. 1867

Executed in presence of  
Peter Bell  
Augs Blanchard


*P. O. Johnson*  
Harrison Cury

State of Michigan  
Saginaw County

On this Fifth day of September A.D. 1867 before me a Notary Public in and for said County personally came the above named Peter O. Johnson and Harrison Cury known to me to be the persons who executed the above and who severally acknowledged the execution of the same for the purposes therein expressed

Peter Bell  
Notary Public  
for Saginaw County  
Michigan

Register Office  
Saginaw County  
Recd. for Recor. September 19<sup>th</sup> 1868  
at 2 o'clock P.M. and recorded in Libr. No. 38 of 2700  
at page 201 H. L. Bingham Register  
Per M. V. Bingham  
Deputy Register

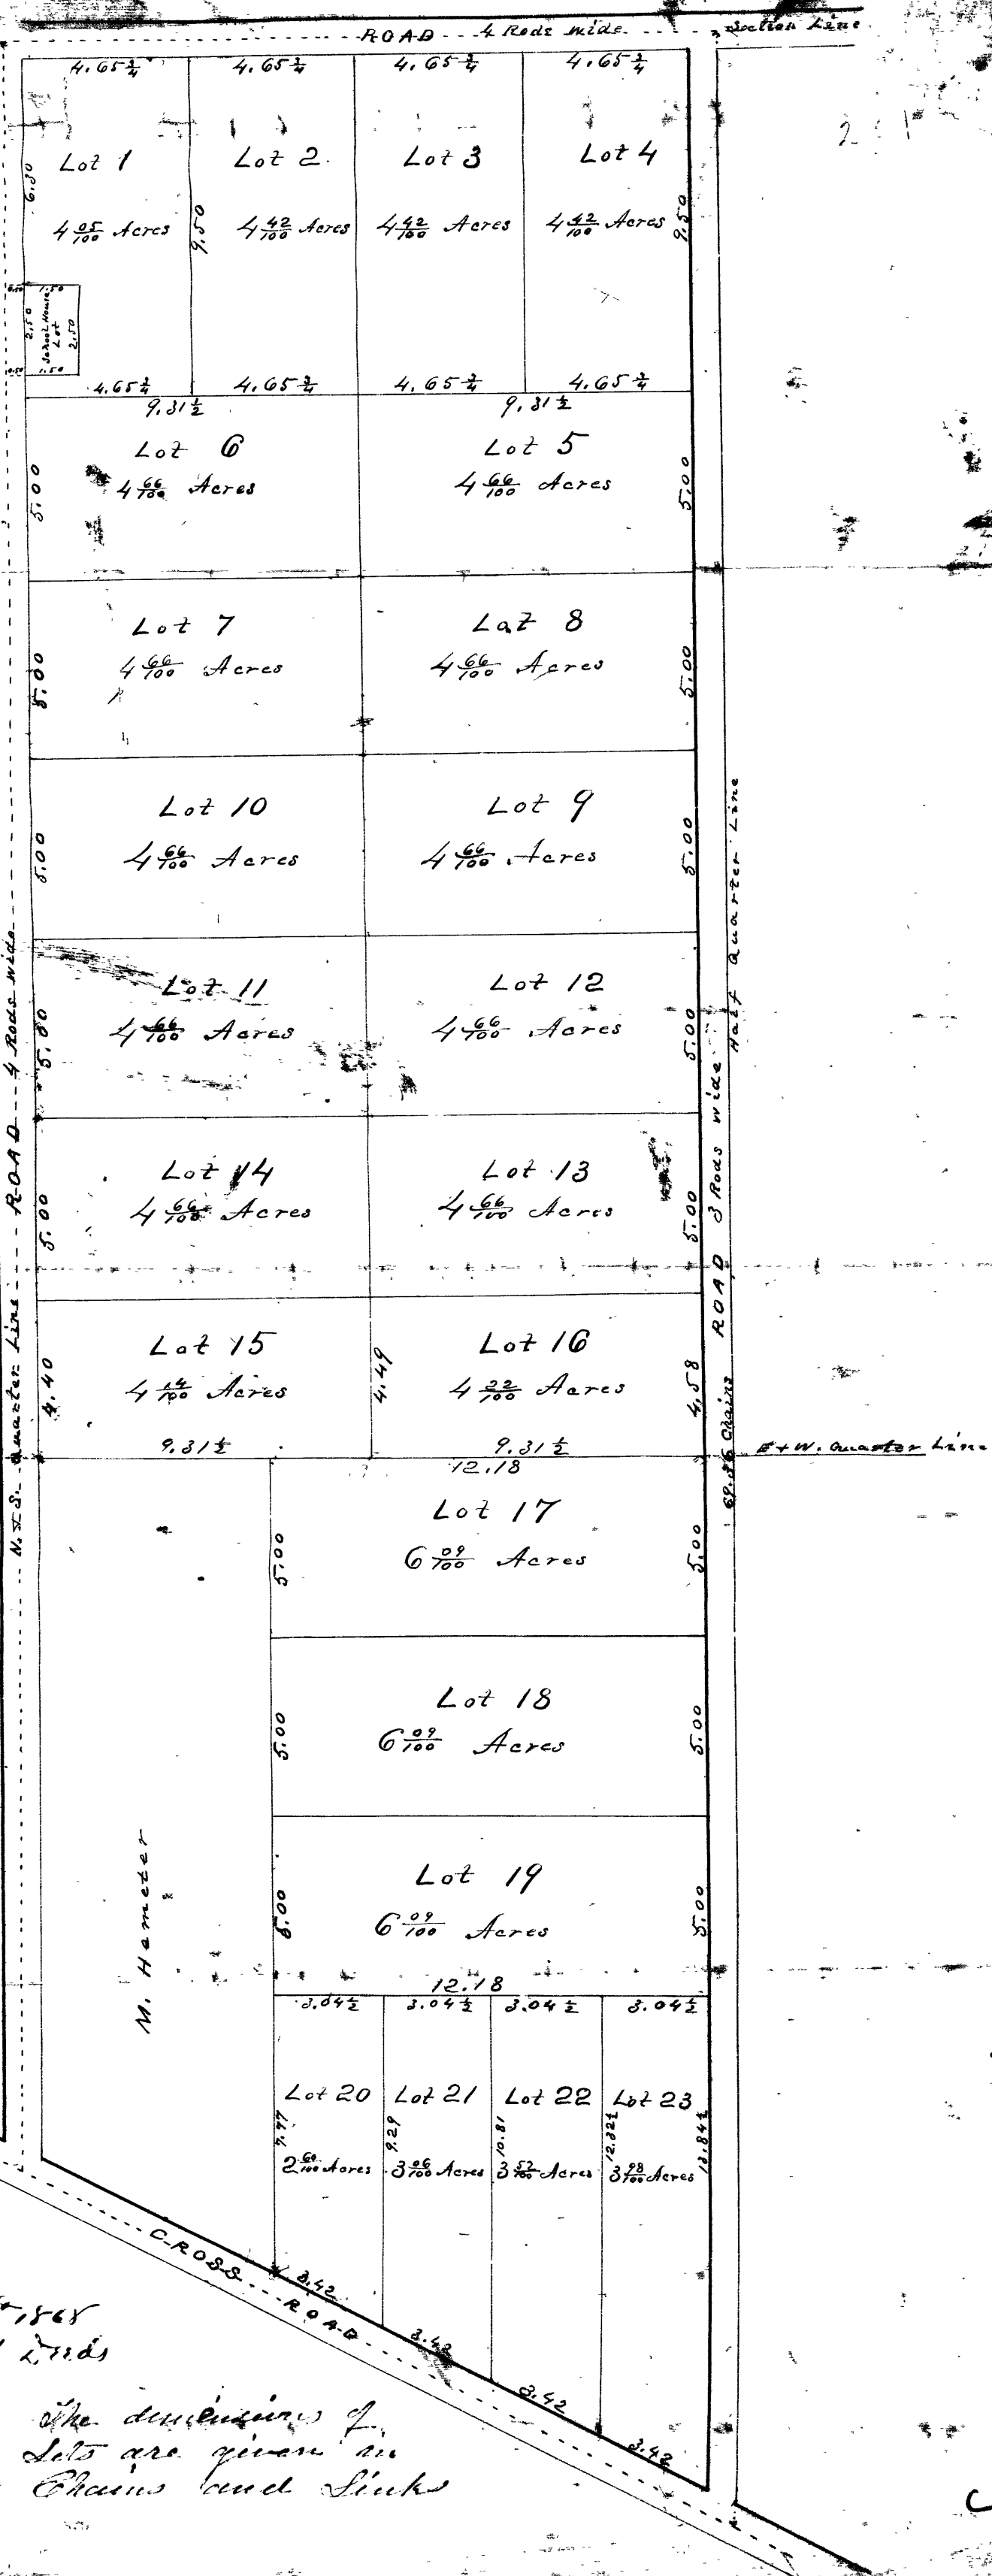

Liber 38 Page 201