




PRINCETON PLACE No. 4

PART OF THE SE 1/4 OF SECTION 19, T12N-R4E
SAGINAW TOWNSHIP, SAGINAW COUNTY, MICHIGAN

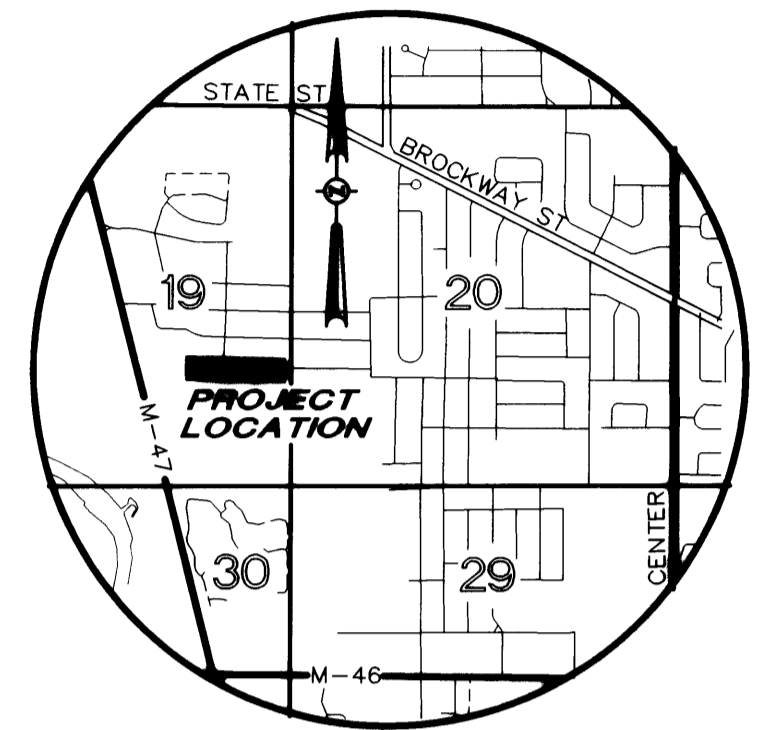

LOCATION MAP
NOT TO SCALE

CERTIFIED TRUE COPY OF
RECORDED PLAT
BY DEPARTMENT OF CONSUMER
AND INDUSTRY SERVICES
BY *Maynard R. Dyer*
MAYNARD R. DYER, P.S.
MANAGER
SUBDIVISION CONTROL UNIT
DATE 6-14-96

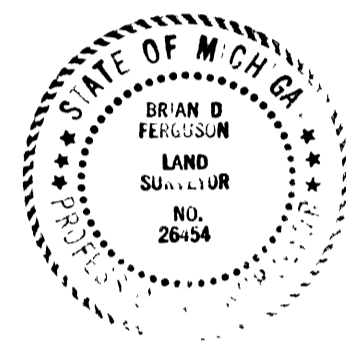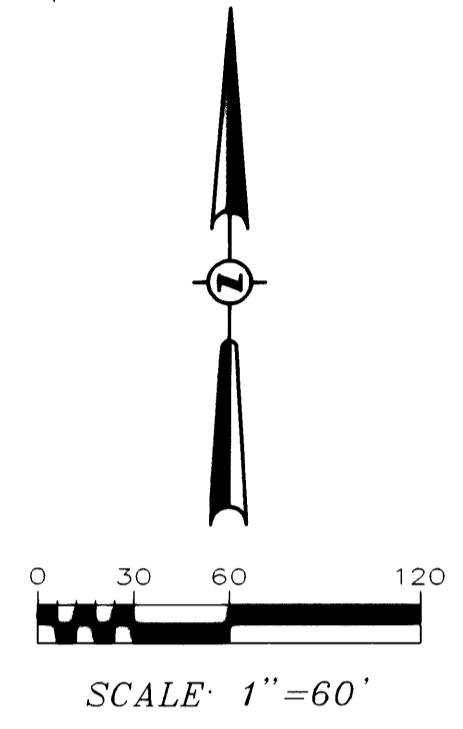


LEGEND

1. ALL DIMENSIONS ARE IN FEET.
2. MONUMENTS, CONSISTING OF IRON RODS, ONE HALF INCH IN DIAMETER AND 36 INCHES IN LENGTH WITH CAP No. 26454, ENCASED IN CONCRETE CYLINDERS, 4 INCHES IN DIAMETER AND 36 INCHES IN LENGTH, HAVE BEEN PLACED AT ALL POINTS SHOWN BY SYMBOL "O".
3. SET 1/2 INCH IRON ROD, 18 INCHES IN LENGTH WITH CAP No. 26454, AT ALL LOT CORNERS, EXCEPT AS NOTED.
4. BEARINGS AS SHOWN ARE REFERENCED TO THE RECORDED PLAT OF PRINCETON PLACE No. 3 AS RECORDED IN L. 25 OF PLATS, PAGES 14 AND 15. SAGINAW COUNTY RECORDS.
5. ● INDICATES FOUND CONCRETE MONUMENT.
4" IN DIAMETER WITH 1/2" IRON ROD.

Brian D. Ferguson
Brian D. Ferguson
P.S. No. 26454

E. 1/4 COR.
SEC. 19
T12N-R4E
LCRC L 6 PG. 126

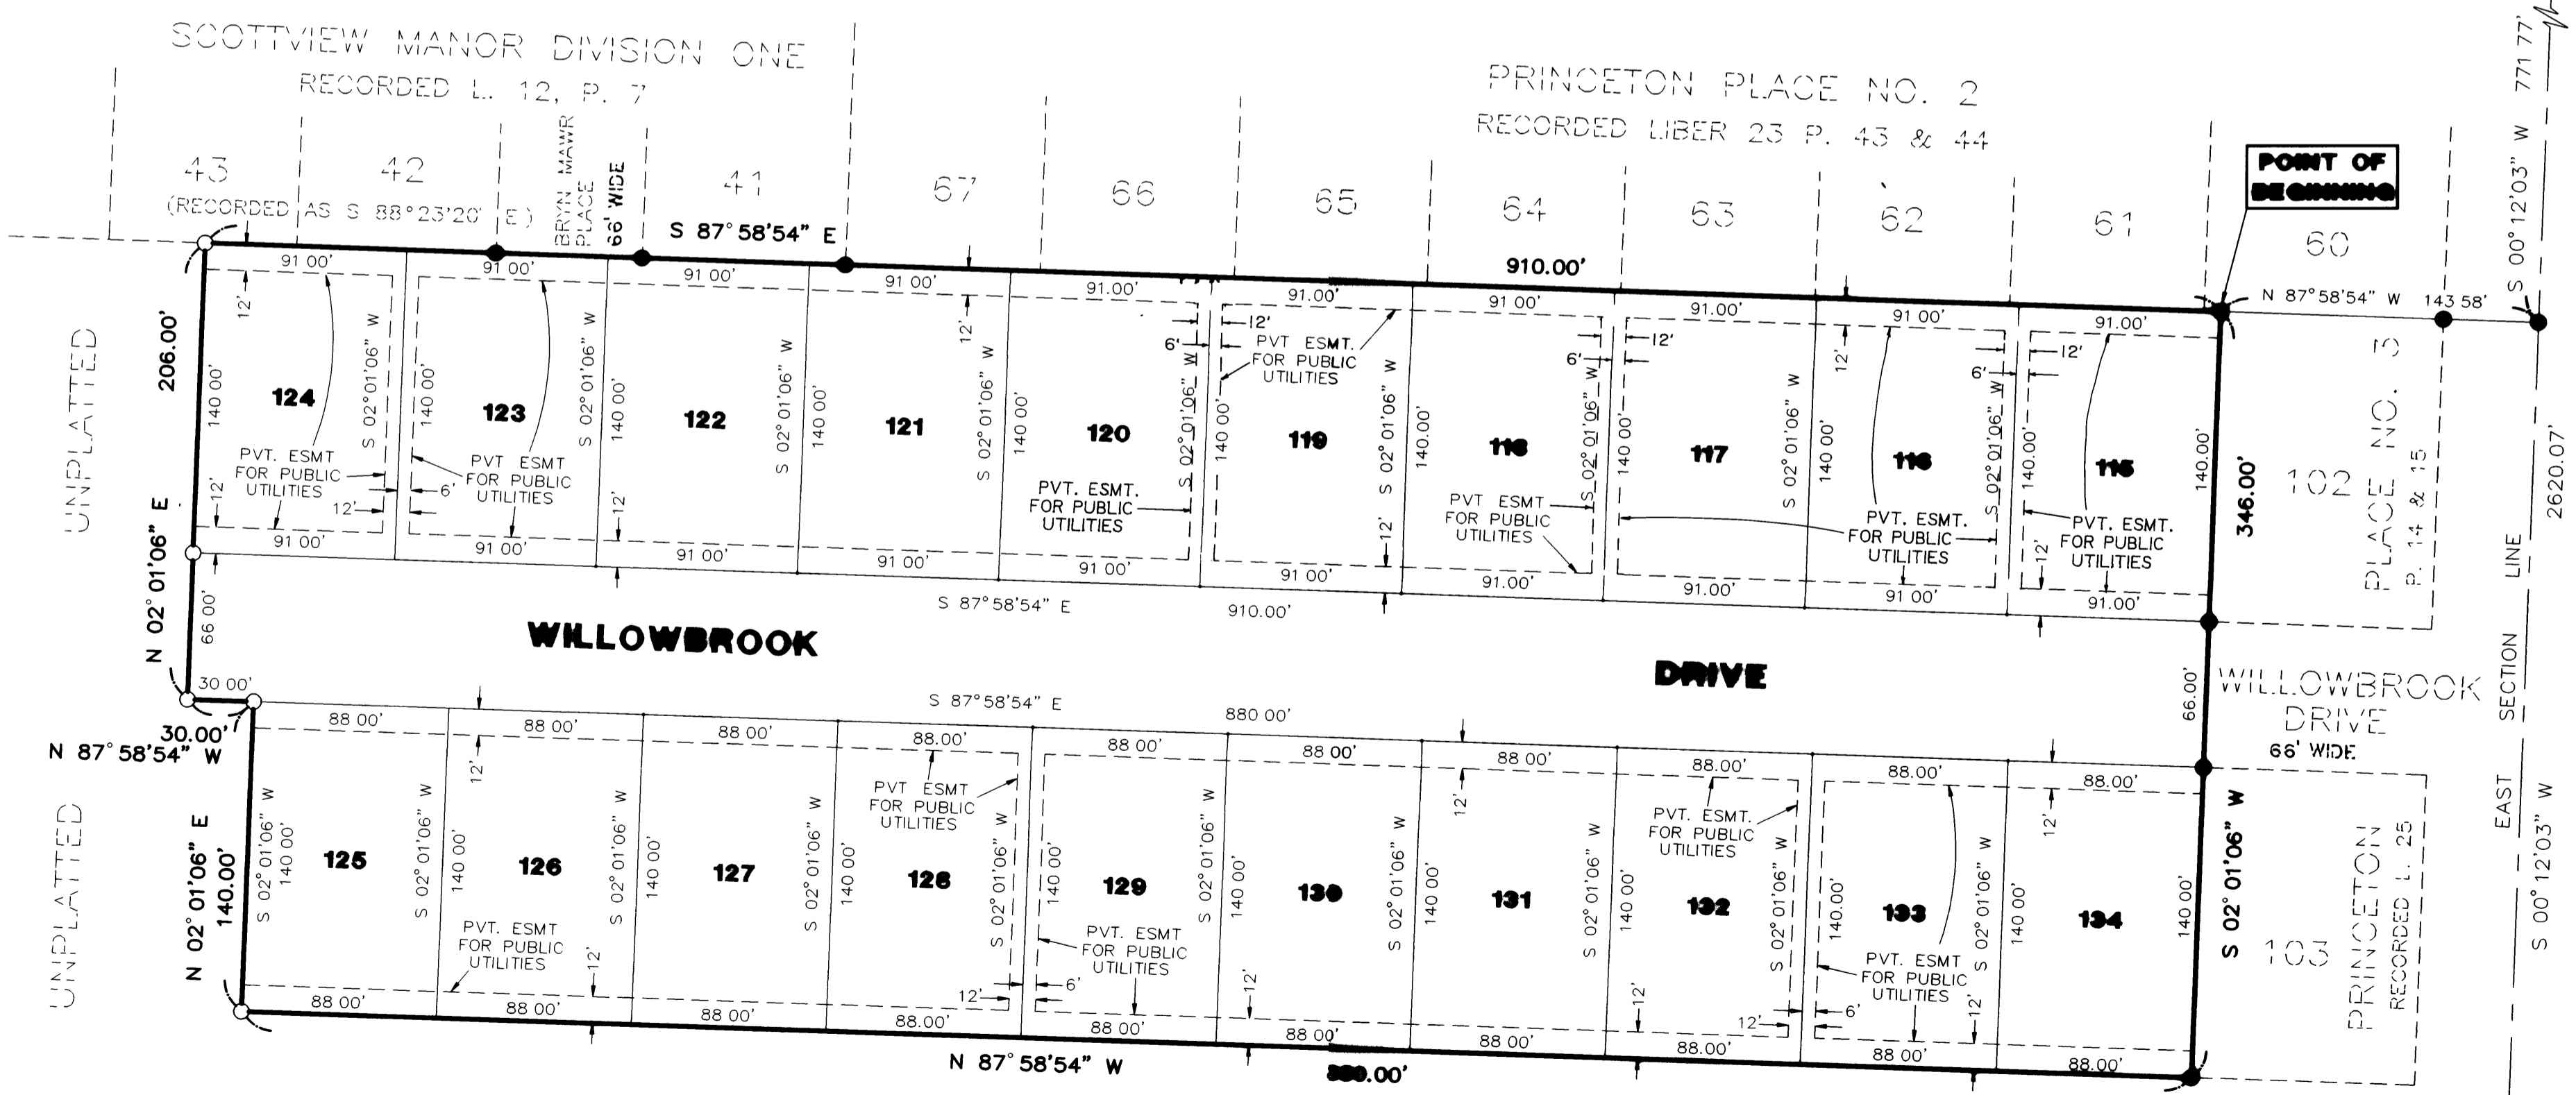

SECTION LINE EAST
2620.07'
S 00° 12' 03" W
771.77'

SE COR.
SEC. 19
T12N-R4E
LCRC L 6 PG. 123