


RC ASSOCIATES, INC. NOT FOR CONSTRUCTION. ALL RIGHTS RESERVED. (242) 818 - 09 (4-99)

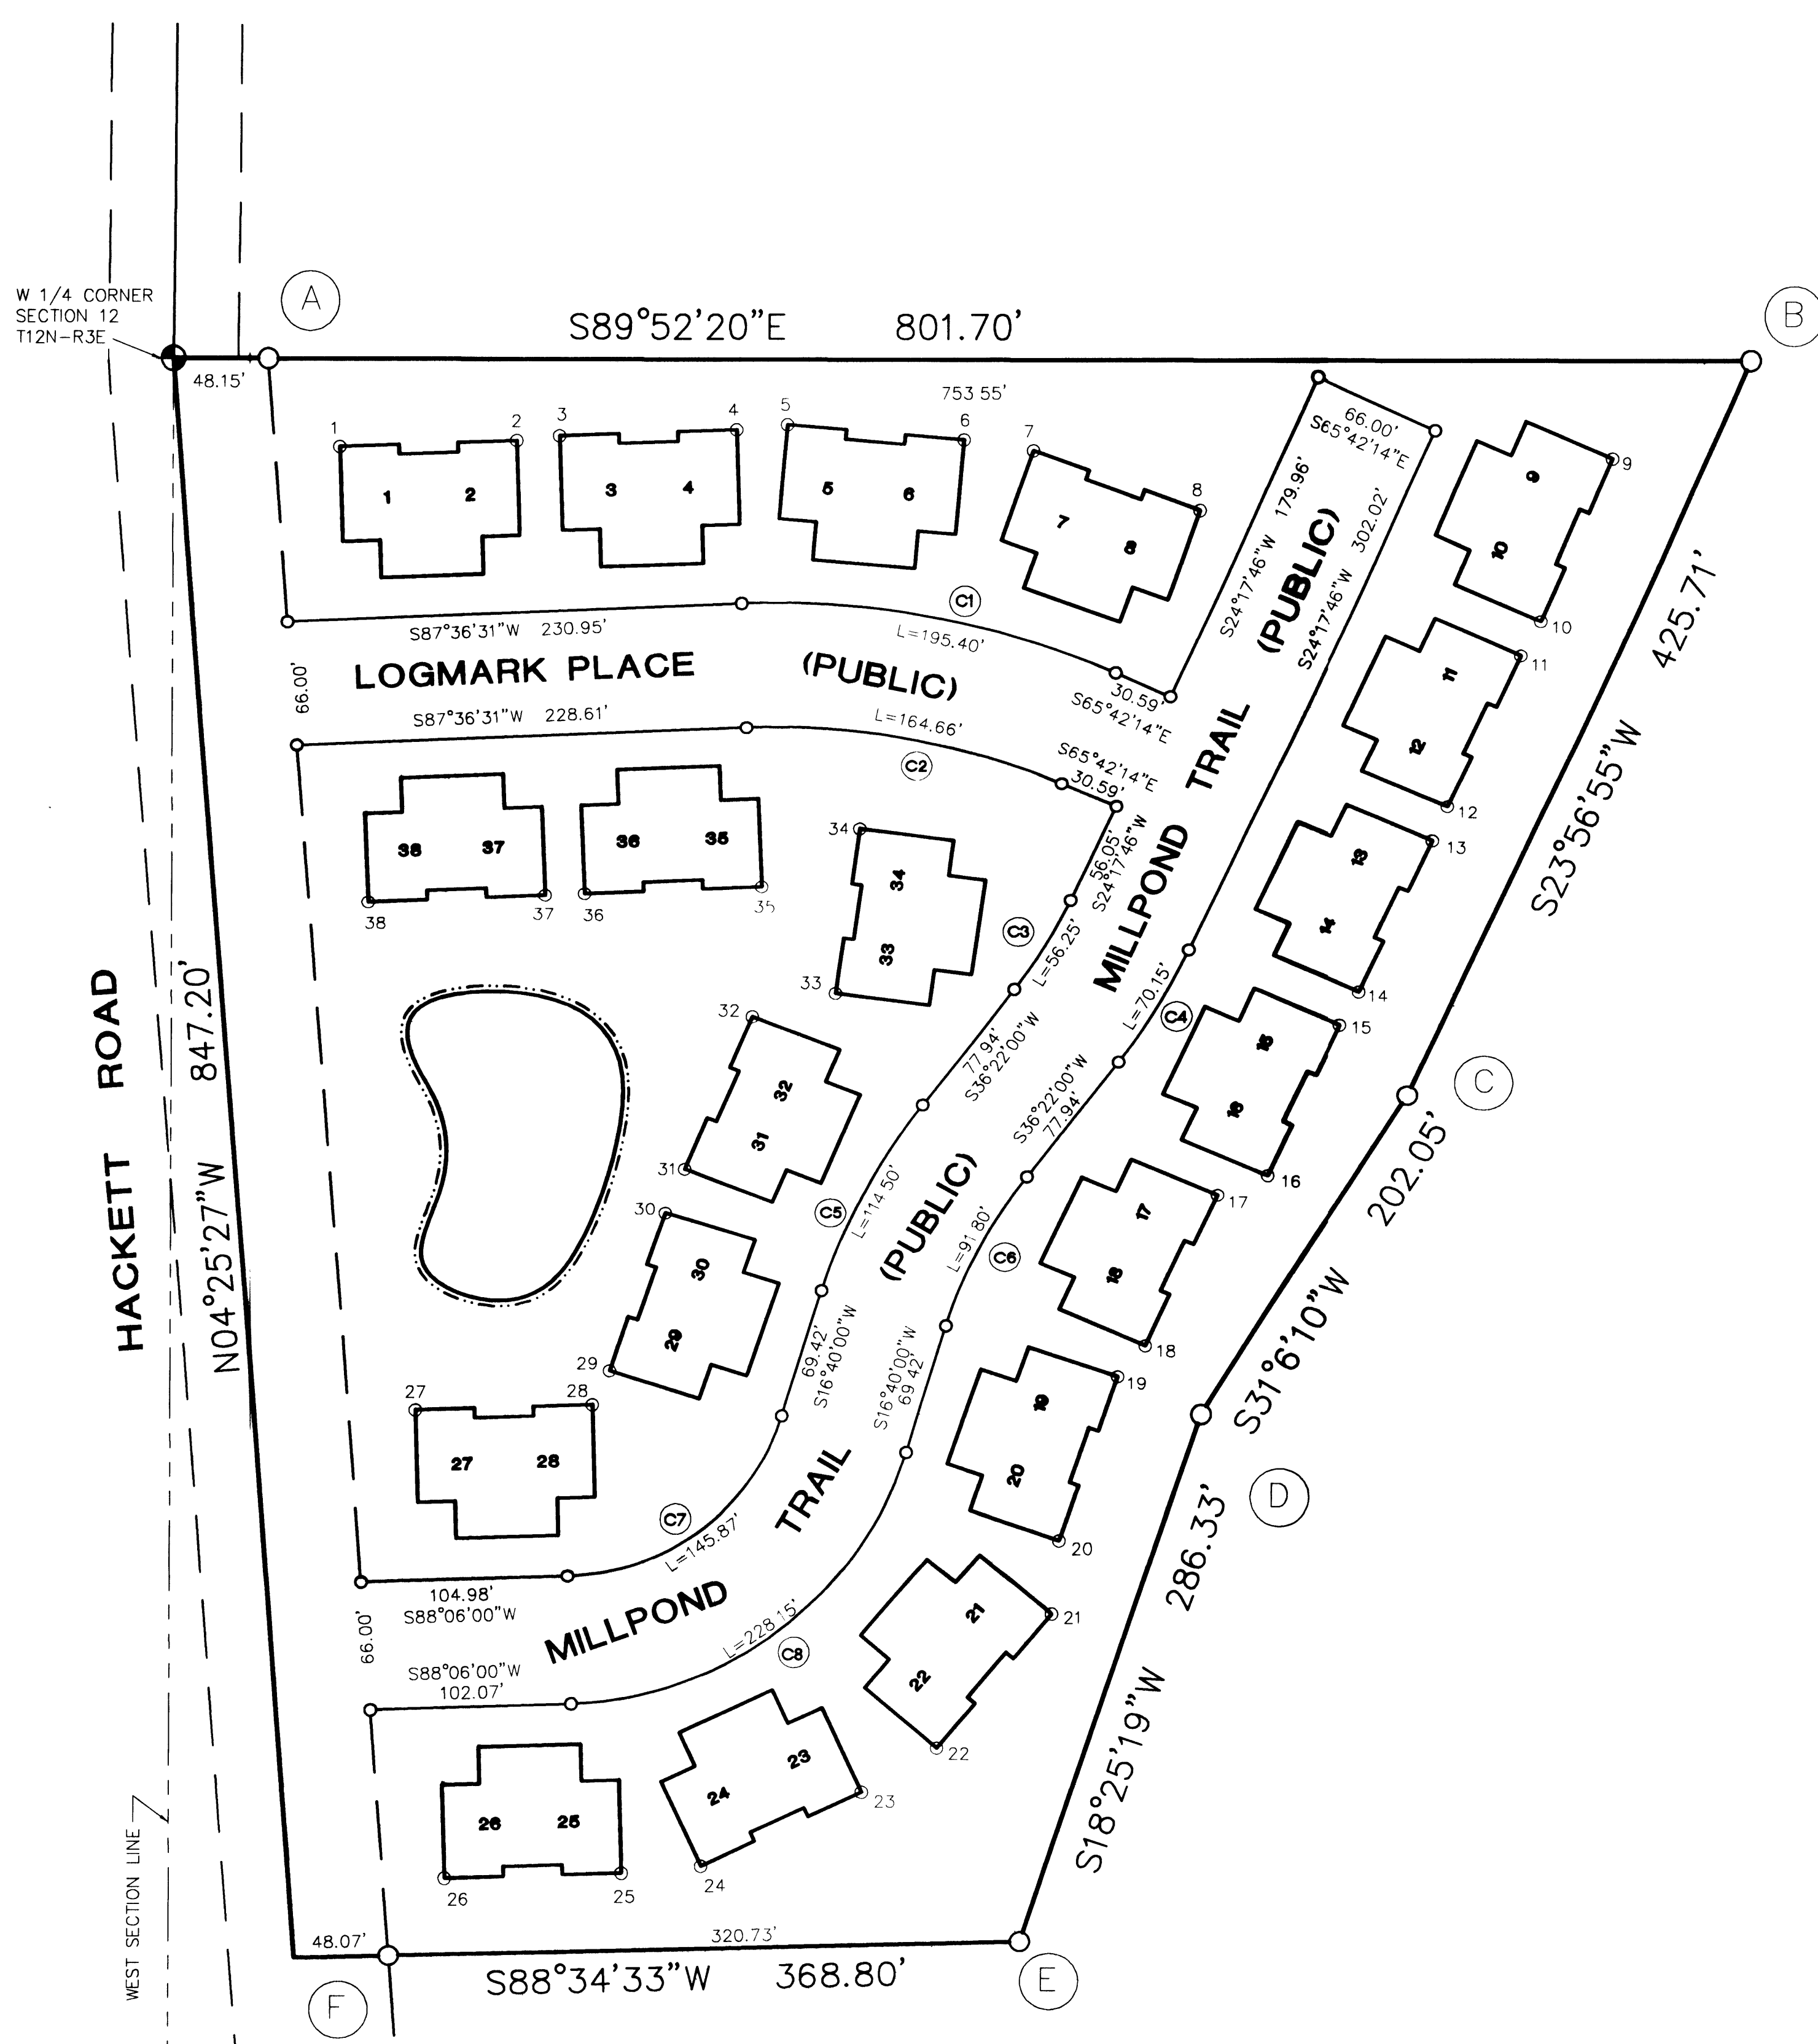


W 1/4 CORNER SECTION 12 T12N-R3E

SW CORNER SECTION 12 T12N-R3E



CURVE TABLE					
CURVE	RADIUS	L.A.	L.C.	CHORD BRG.	DELTA
C1	419.50	195.40	193.64	N79°02'52"W	26°41'15"
C2	353.50	164.66	163.17	N79°02'52"W	26°41'15"
C3	267.00	56.25	56.15	N30°19'53"E	12°04'14"
C4	333.00	70.15	70.02	N30°19'53"E	12°04'14"
C5	333.00	114.50	113.93	S26°31'00"W	19°42'00"
C6	267.00	91.80	91.35	S26°31'00"W	19°42'00"
C7	117.00	145.87	136.60	N52°23'00"E	71°26'00"
C8	183.00	228.15	213.66	N52°23'00"E	71°26'00"

CO-ORDINATES

PT.	N'LY	E'LY
W1/4	7198.85	7250.76
A	7198.74	7298.91
B	7197.06	8052.46
C	6808.00	7879.66
D	6635.00	7775.28
E	6363.34	7684.80
F	6355.37	7364.16
1	7154.21	7335.45
2	7157.29	7425.40
3	7159.76	7447.13
4	7162.84	7537.08
5	7165.48	7562.85
6	7157.63	7652.51
7	7152.01	7687.84
8	7121.67	7772.57
9	7147.62	7982.44
10	7065.11	7946.49
11	7046.99	7936.44
12	6964.96	7899.41
13	6946.30	7891.85
14	6864.27	7854.82
15	6846.63	7845.13
16	6764.37	7808.63
17	6753.74	7783.26
18	6671.40	7746.93
19	6654.97	7733.01
20	6569.87	7703.74
21	6531.45	7700.19
22	6462.58	7642.25
23	6439.73	7604.17
24	6401.48	7522.71
25	6397.90	7482.42
26	6395.14	7392.46
27	6637.42	7376.38
28	6640.18	7466.34
29	6658.24	7474.93
30	6743.77	7502.93
31	6767.89	7512.64
32	6851.27	7546.50
33	6863.54	7588.70
34	6952.74	7600.67
35	6921.47	7550.93
36	6917.71	7461.00
37	6916.88	7441.02
38	6913.12	7351.10

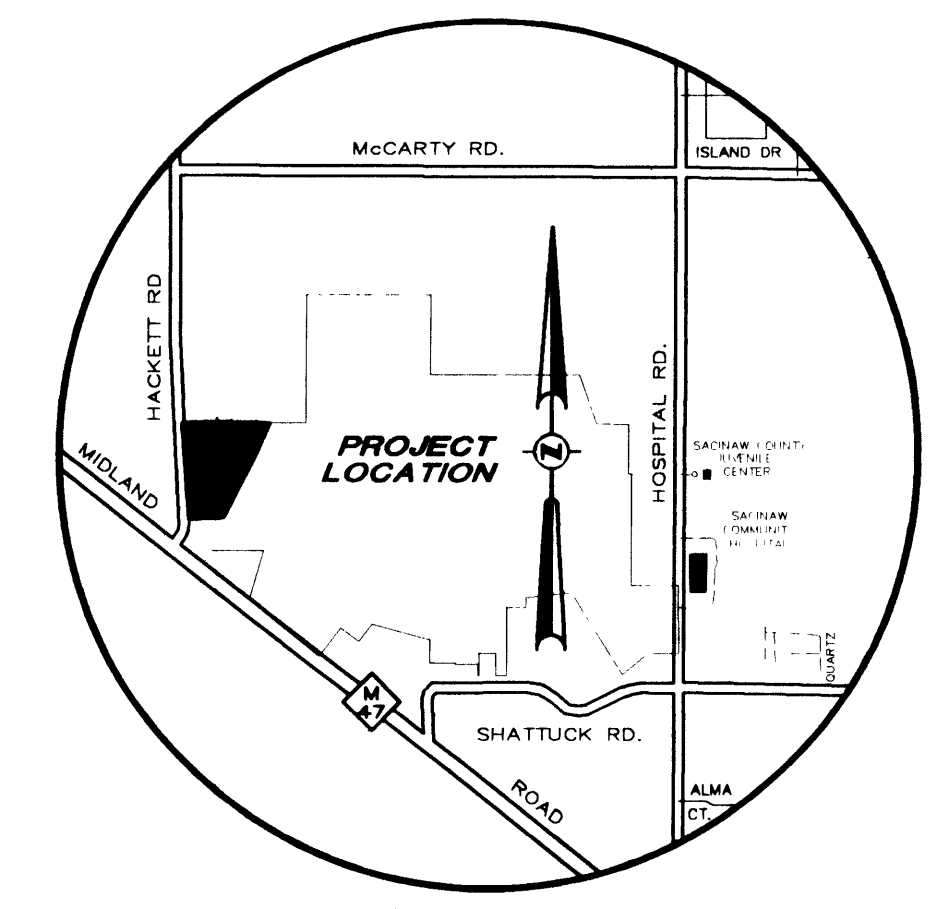

LOCATION MAP
NOT TO SCALE

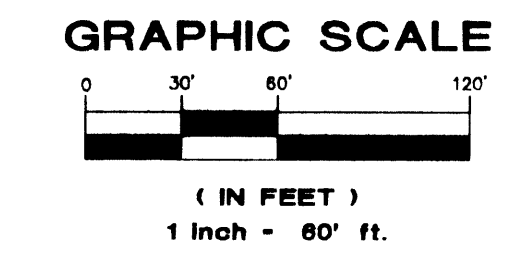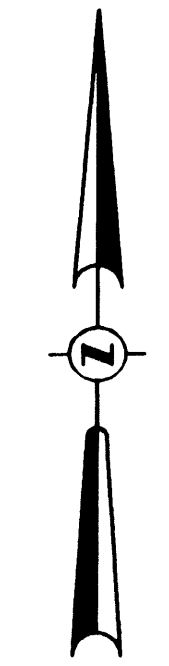

SURVEYOR CERTIFICATE

I, BRIAN D FERGUSON, PROFESSIONAL SURVEYOR IN THE STATE OF MICHIGAN, HEREBY CERTIFY THAT THE SUBDIVISION PLAN KNOWN AS SAGINAW COUNTY CONDOMINIUM SUBDIVISION PLAN NO. AS SHOWN ON THE ACCOMPANYING DRAWINGS, REPRESENTS A SURVEY ON THE GROUND MADE UNDER MY DIRECTION, THAT THERE ARE NO EXISTING ENCROACHMENTS UPON THE LANDS AND PROPERTY HEREIN DESCRIBED, THAT THE REQUIRED MONUMENTS HAVE BEEN LOCATED IN THE GROUND AS REQUIRED BY RULES PROMULGATED UNDER SECTION 142 OF ACT No. 59 OF THE PUBLIC ACTS OF 1978, THAT THE ACCURACY OF THIS SURVEY IS WITHIN THE LIMITS REQUIRED BY THE RULES PROMULGATED UNDER SECTION 142 OF ACT No. 59 OF THE PUBLIC ACTS OF 1978, THAT THE BEARINGS SHOWN, ARE NOTED ON THE SURVEY PLAN AS REQUIRED BY THE RULES PROMULGATED UNDER SECTION 42 OF ACT No. 59 OF THE PUBLIC ACTS OF 1978.

Brian D Ferguson
BRIAN D FERGUSON
PROFESSIONAL SURVEYOR
LICENSE NO. 26454

10-13-00
DATE

PREPARED UNDER THE SUPERVISION OF:

PROJECT LOG

DATE START	10-13-00
DATE STOP	10-13-00
RECORDING COPY	

CAD FILE # 21827C12
PLOT SCALE: 1"=60'
PROJ. MGR. MAR
DESIGN BY:
DRAWN BY:
CHECKED BY:
SCALE: 1"=60'
SHEET 2 OF 6

SURVEY SHEET

SAWMILL WEST
SAGINAW TOWNSHIP
SAGINAW COUNTY, MICHIGAN

EXHIBIT "B" DRAWING

RC ASSOCIATES, INC.
CIVIL, MECHANICAL, ELECTRICAL, STRUCTURAL, ENVIRONMENTAL, AND GEOTECHNICAL ENGINEERING • ARCHITECTURE
SURVEYING • CONSTRUCTION SERVICES
COMPUTER CONSULTING • INTERIOR DESIGN
5953 SHERMAN ROAD • SAGINAW, MICHIGAN 48604
PHONE (917) 752-6500 • FAX (917) 752-4600 • TOLL FREE (866) 752-6500
WWW.RCINC.NET

CY2
21827