


REGISTER'S OFFICE }  
 SAGINAW COUNTY, MICHIGAN }  
 RECEIVED FOR RECORD THE July  
 DAY OF 29th A. D. 1865 AT  
9:00 O'CLOCK A. M., AND RECORDED  
 IN LIBER N 38 OF PLATS & MAPS PAGE 91  
Tas. N. Co. Lec REGISTER

By Mathew Sage = Register  
 1865

Liber 38 Page 91

*Map*  
 of Samuel Shattuck's Part  
 of  
*Shattuck's Ville*  
 Situated on the South part of  $W\frac{1}{2}$  of  $S\frac{1}{4}$  of Sec. 12  
 of T. 12 N. R. 3 E.  
 Surveyed and plotted March 1861  
 by A. Abbott  
 Scale 100 feet to an inch

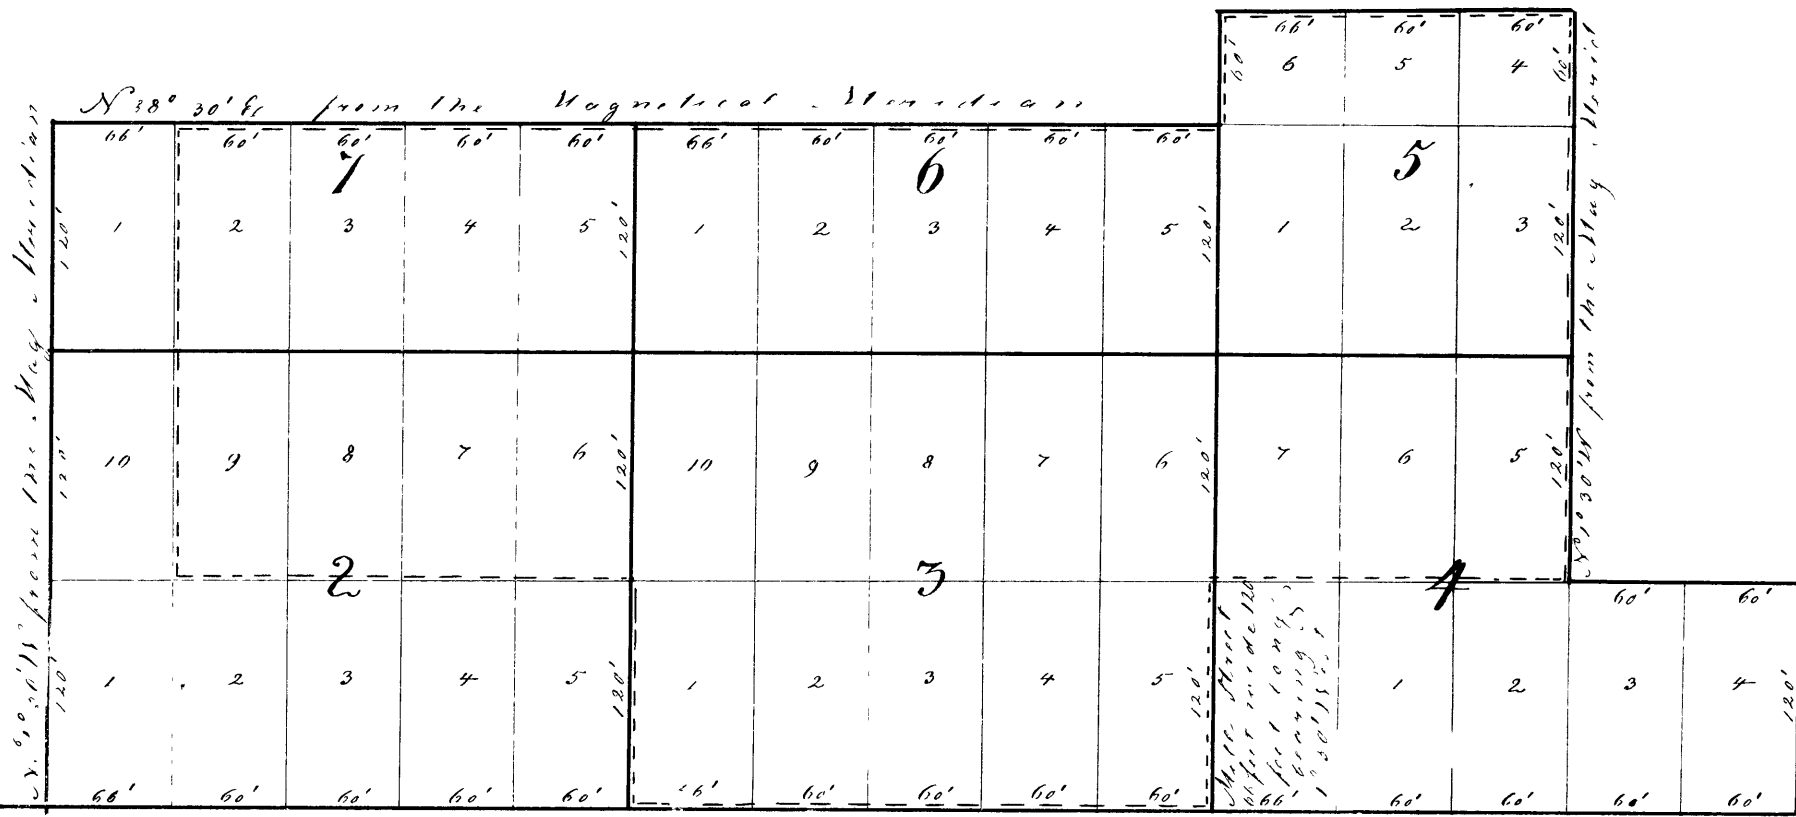

273 feet  
 Dist. between Sections 8 & 12 and 13 of S. 12 N. R. 3 E.  
 Public Highway 66 feet wide bearing  $S 88^{\circ} 30' E$  from the Magnetic Meridian