
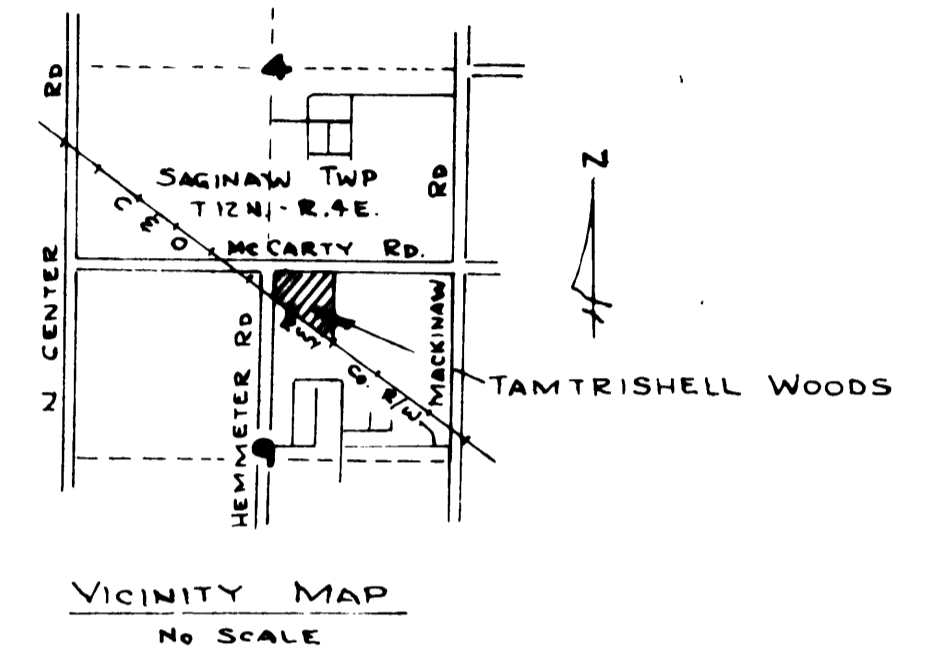


# TAMTRISHELL WOODS

PART OF THE WEST 1/2 OF THE NORTHEAST 1/4 OF SECTION 9, T.12N.-R.4E.  
SAGINAW TOWNSHIP, SAGINAW COUNTY, MICHIGAN


NORTH 1/4 CORNER  
SEC 9, T.12N.-R.4E  
SAGINAW TOWNSHIP  
SAGINAW CO., MICHIGAN

POINT OF BEGINNING

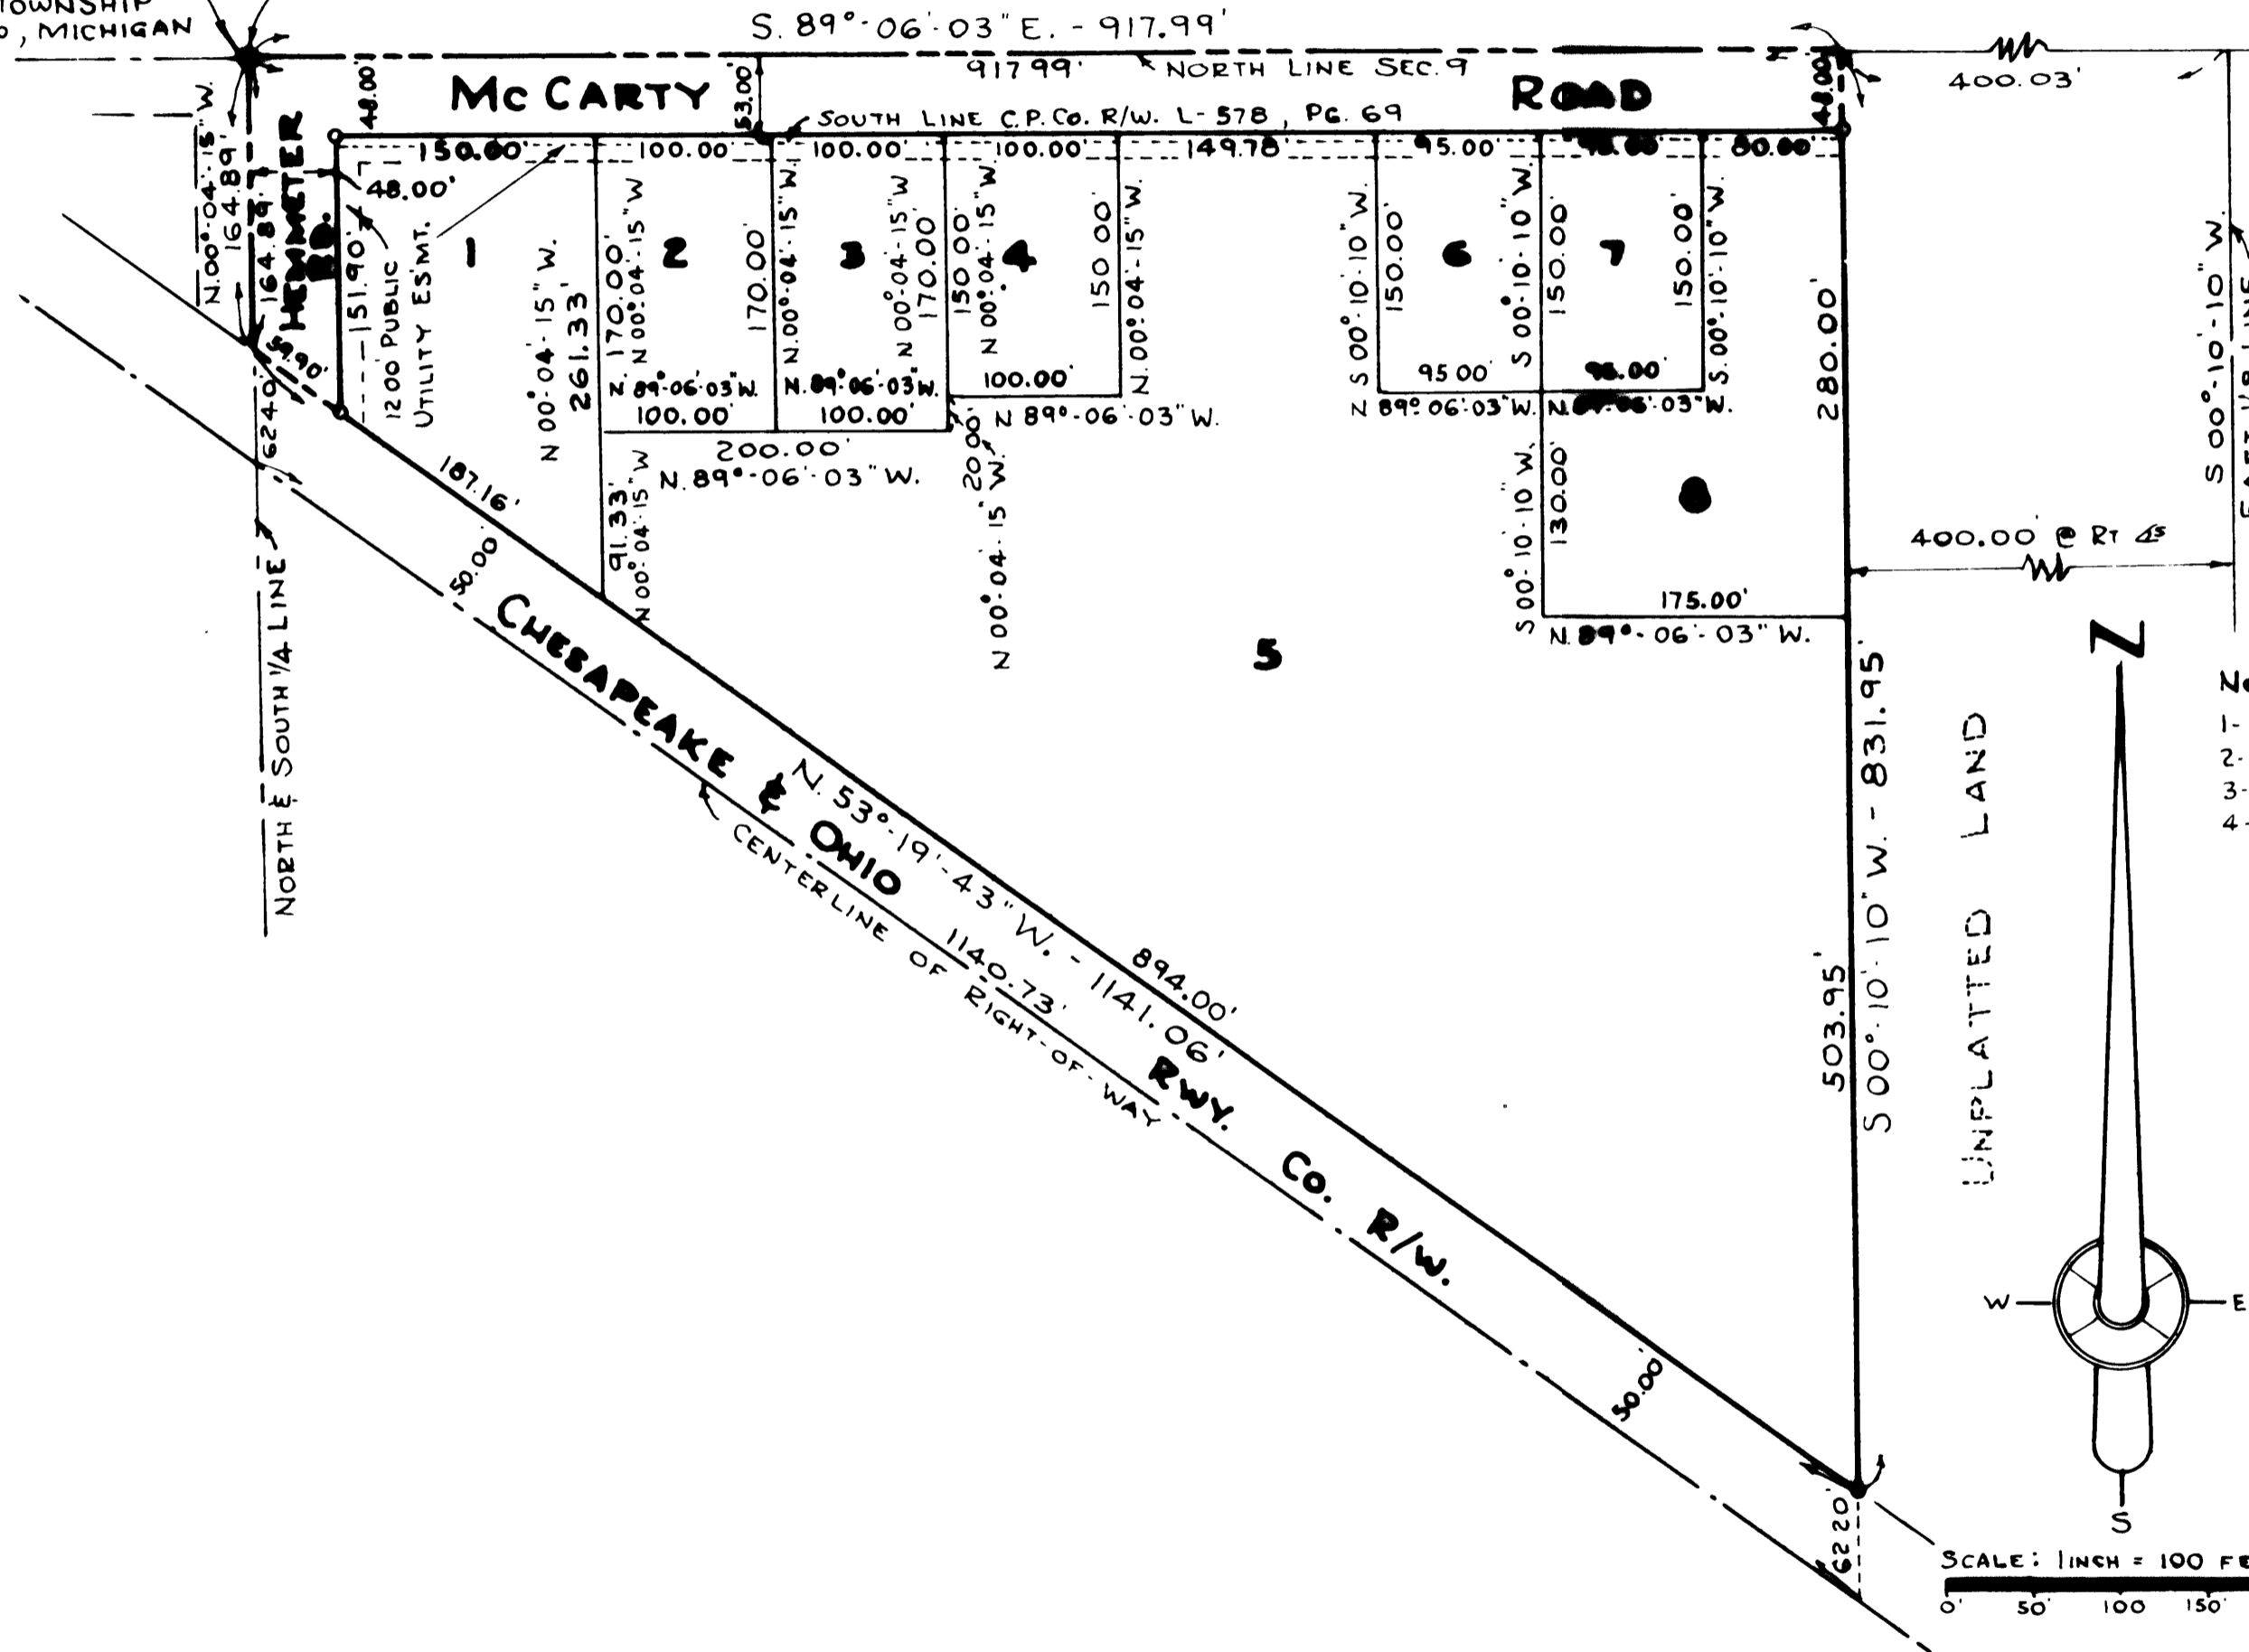

**NOTES:**

- 1- ALL DIMENSIONS ARE GIVEN IN FEET
- 2- CONCRETE MONUMENTS HAVE BEEN PLACED AT ALL POINTS MARKED "O"
- 3- SET SOLID IRON BARS 1/2" IN DIA BY 18" IN LENGTH AT ALL LOT CORNERS
- 4- BEARINGS WERE ESTABLISHED FROM THE PRINCING PLAT, RECORDED IN LIBER 22, PAGES 8 AND 9 OF PLATS, SAGINAW CO, RECORDS.

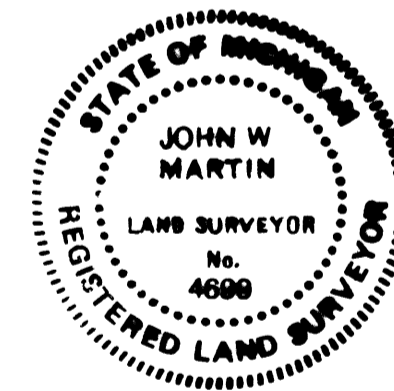

*John W. Martin*  
JOHN W. MARTIN

SCALE: 1 INCH = 100 FEET  
0' 50' 100' 150' 200'