



# THE MEADOWS No. TWO


PART OF THE NORTHWEST 1/4 OF SECTION 9,  
T.12N.-R.4E., SAGINAW TOWNSHIP,  
SAGINAW COUNTY, MICHIGAN

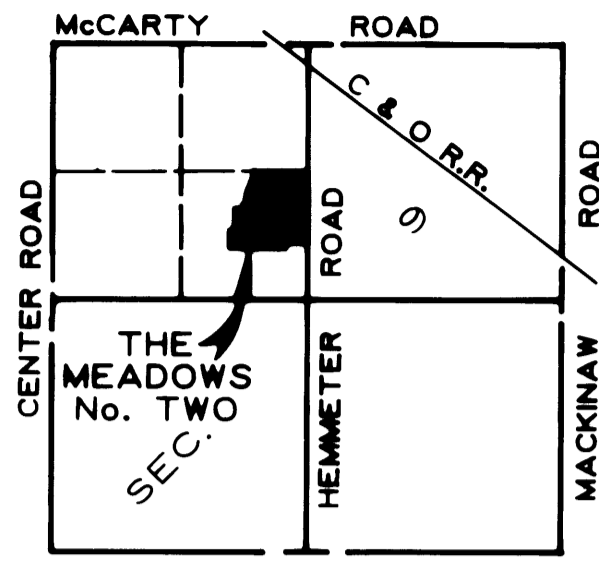

VICINITY MAP  
NO SCALE

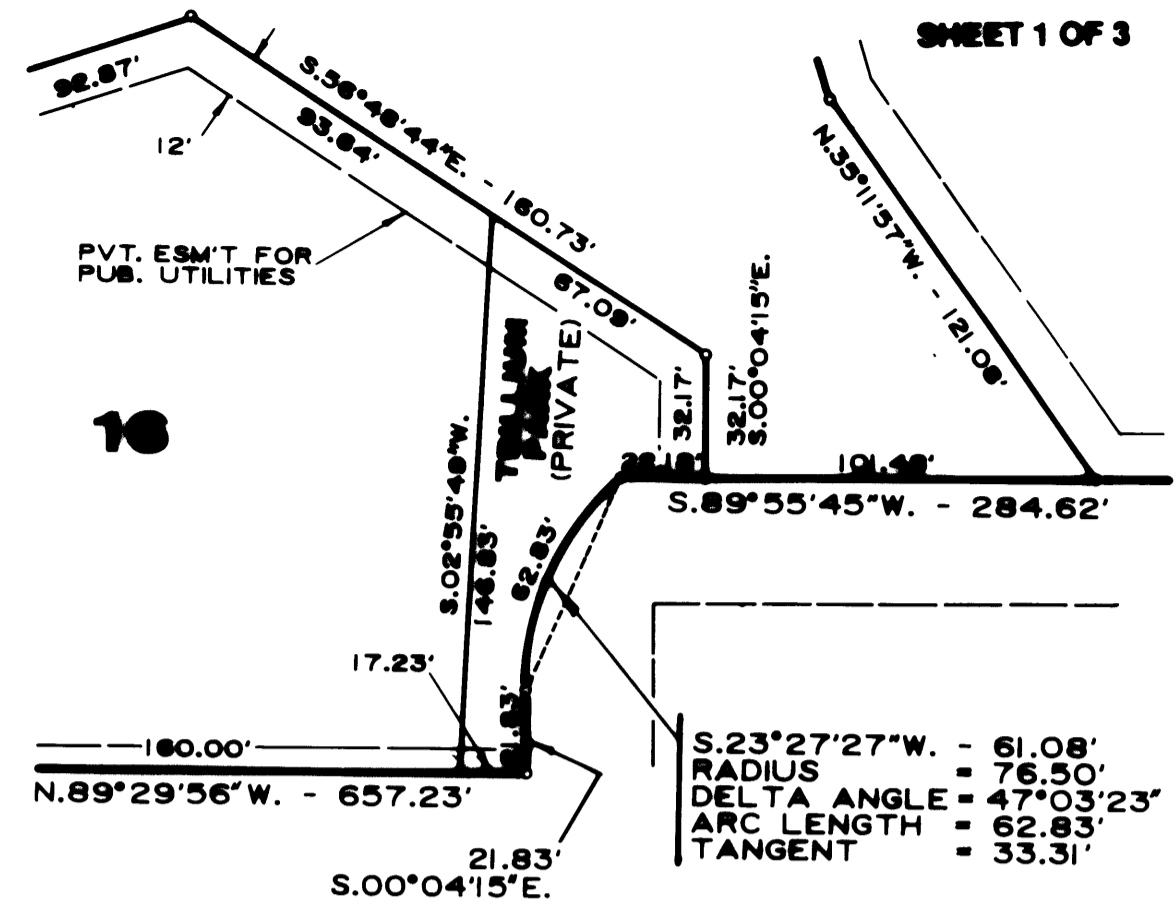

DETAIL "A"  
SCALE: 1" = 50'

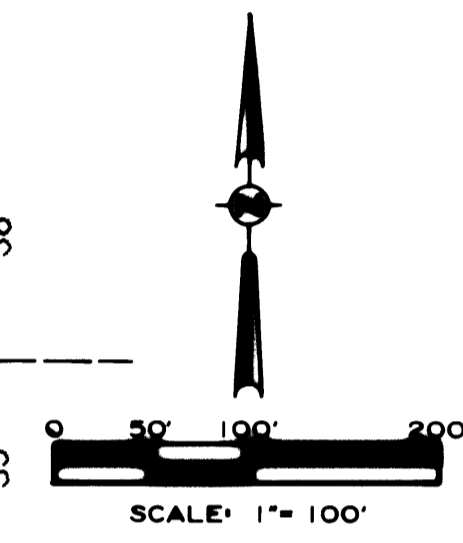

*Brian D. Ferguson*  
BRIAN D. FERGUSON  
LAND SURVEYOR  
No. 26454  
L.I.S. No. 26454




### LEGEND

- ALL DIMENSIONS ARE GIVEN IN FEET
- MONUMENTS, CONSISTING OF IRON RODS ONE HALF INCH IN DIAMETER AND 36 INCHES IN LENGTH WITH CAP NO. 26454, ENCASED IN CONCRETE CYLINDERS 4 INCHES IN DIAMETER AND 36 INCHES IN LENGTH, HAVE BEEN PLACED AT ALL POINTS SHOWN BY SYMBOL "O"
- SET ONE HALF INCH IRON ROD, 18 INCHES IN LENGTH WITH CAP NO. 26454, AT ALL PROPERTY CORNERS
- ALL CURVILINEAR MEASUREMENTS ARE ARC DISTANCES.
- (R) INDICATES RADIAL LINE.
- (NR) INDICATES NON-RADIAL LINE.
- BEARINGS WERE DERIVED FROM WESTBECKER WOODS, RECORDED IN LIBER 21, PAGES 35 AND 36.
- ⊙ INDICATES CURVE NUMBER.

### CURVE DATA

CURVE NO.	ARC	DELTA ANGLE	RADIUS	CHORD	BEARINGS
1	181.30'	21°28'58"	511.00'	190.18'	S.89°18'30"W
2	286.47'	36°10'17"	445.00'	281.02'	N.89°19'50"E
3	168.50'	76°18'28"	134.00'	171.04'	N.89°35'13"E
4	288.88'	206°08'23"	75.00'	146.11'	N.02°57'31"W
5	114.13'	58°18'45"	125.00'	110.80'	N.73°57'27"E
6	282.81'	216°02'33"	75.00'	142.64'	S.24°10'36"E
7	74.78'	21°25'27"	200.00'	74.35'	S.00°36'28"W
8	39.57'	26°08'56"	80.50'	39.18'	S.02°43'46"E
9	340.44'	36°10'17"	511.00'	334.18'	S.89°19'50"W
10	168.50'	21°28'58"	445.00'	165.02'	N.89°18'30"W

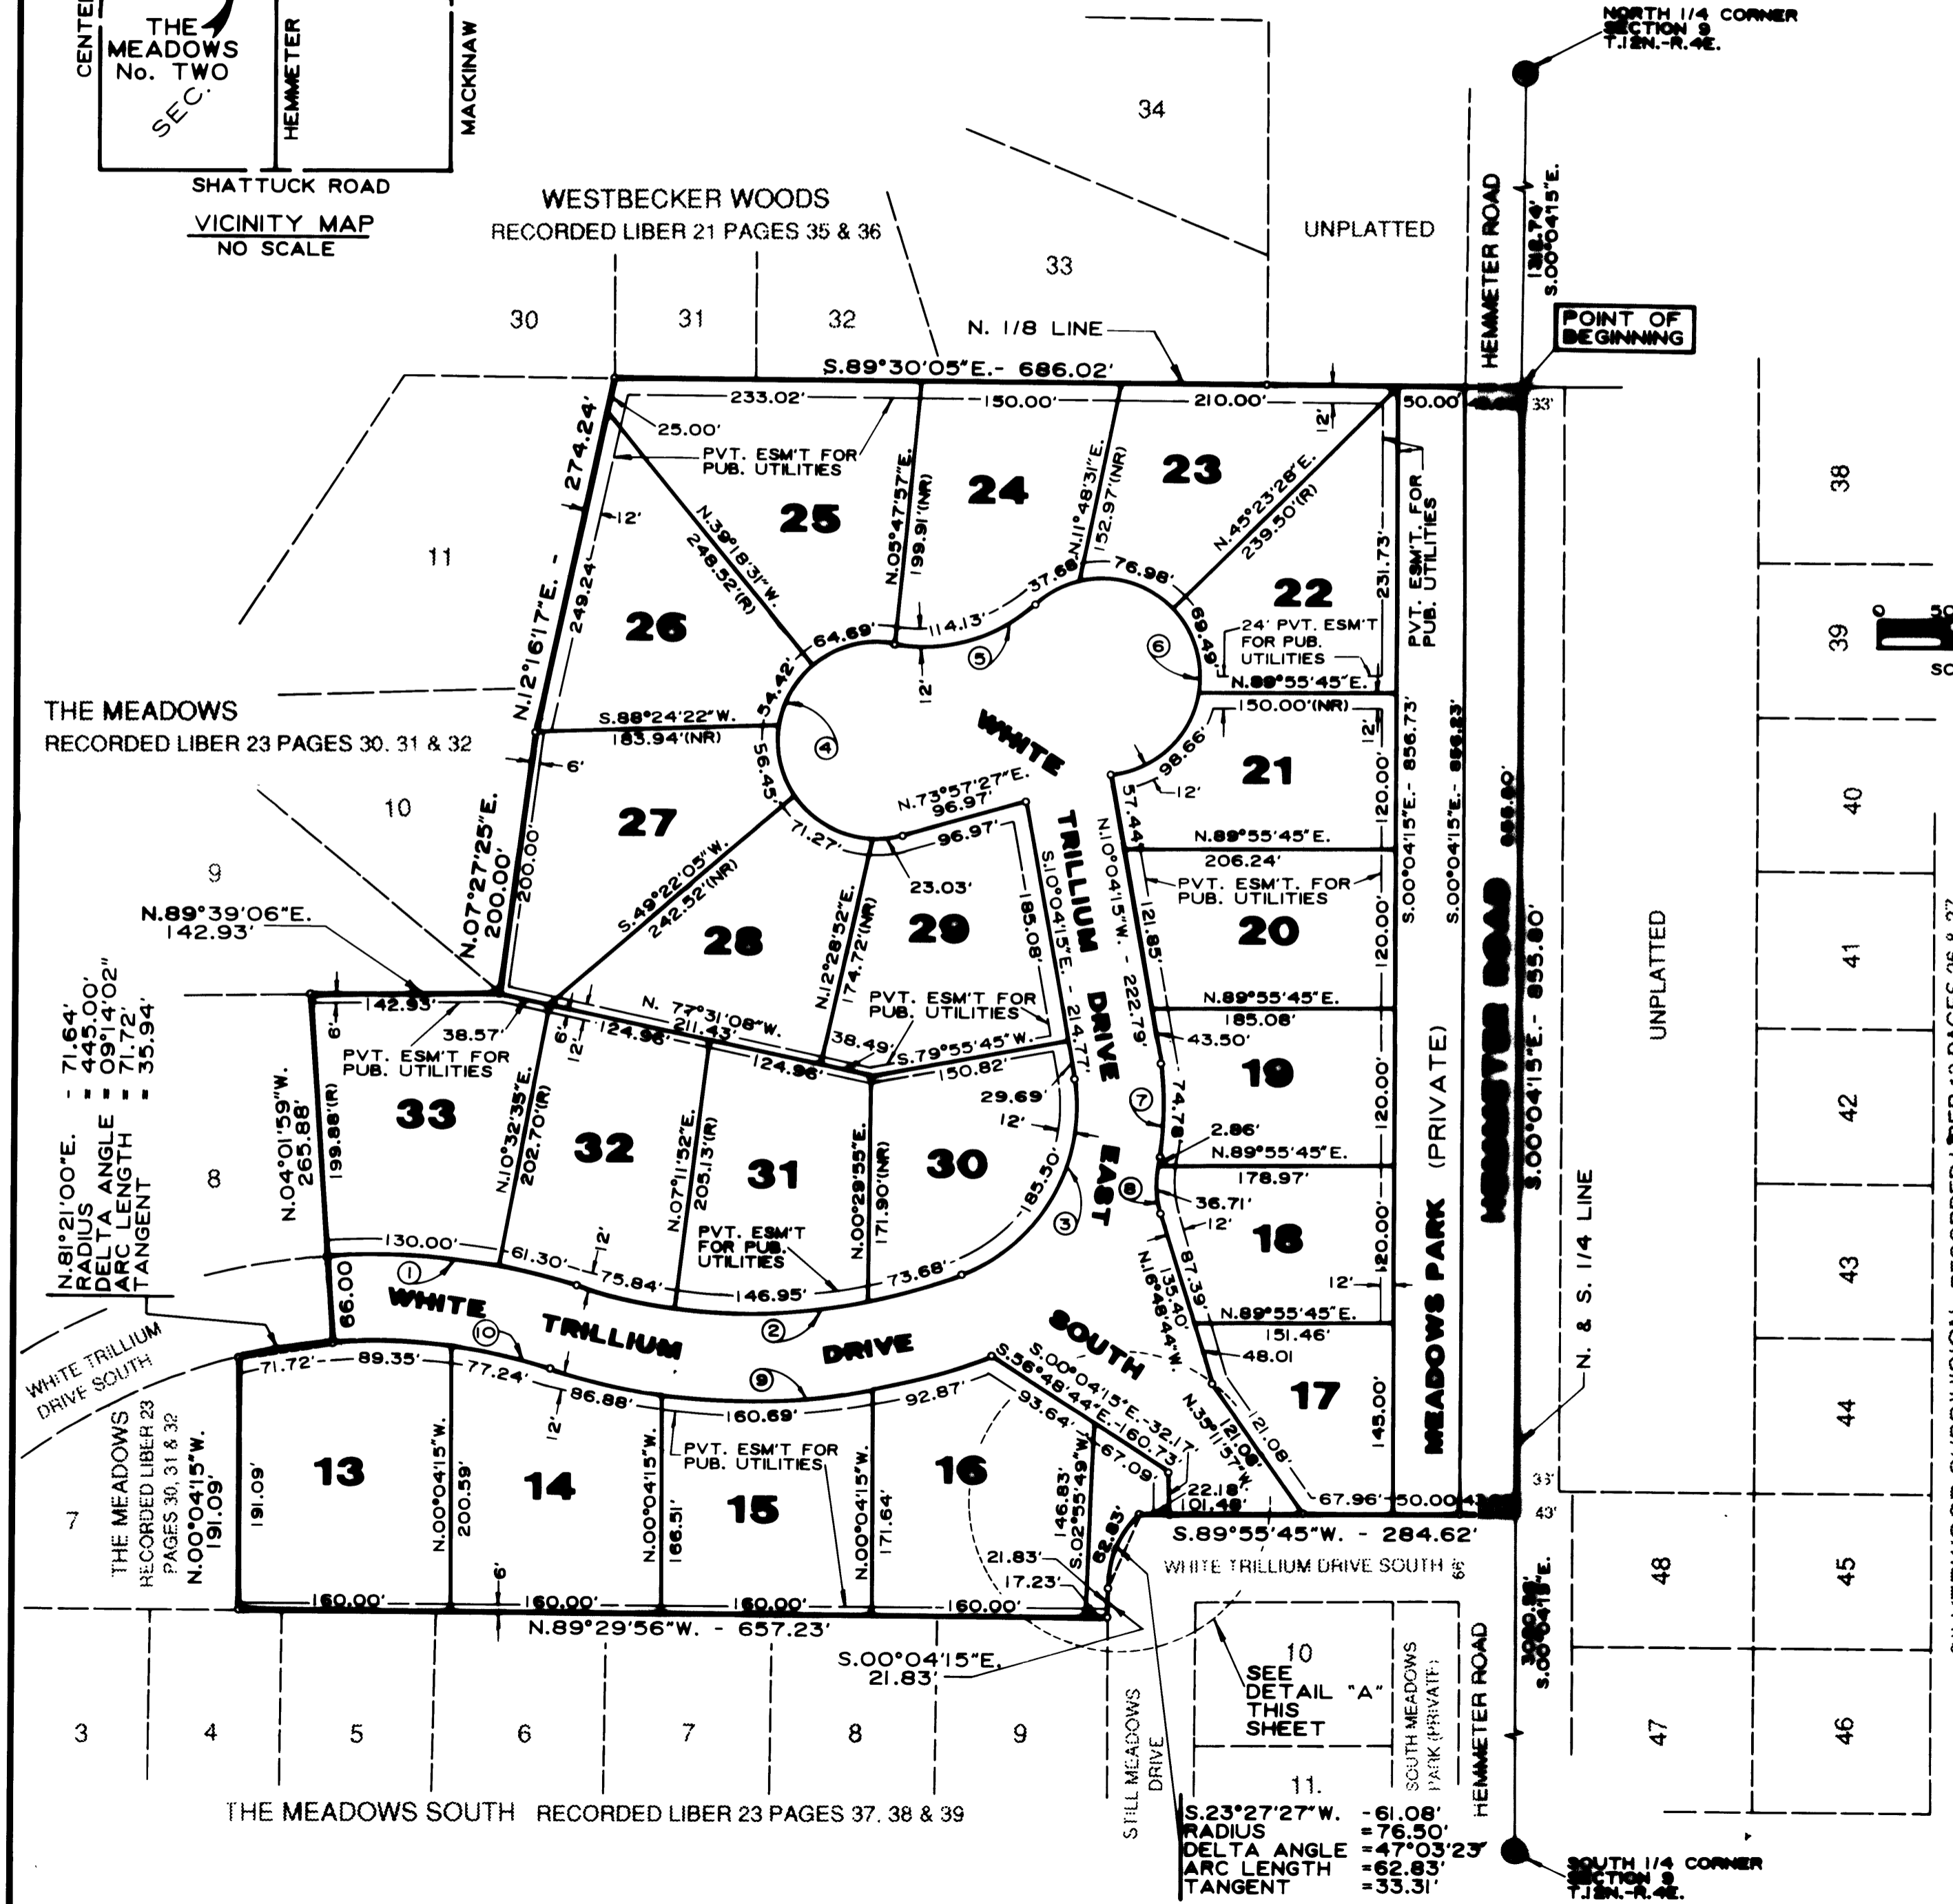

10  
SEE  
DETAIL "A"  
THIS  
SHEET

S.23°27'27"W. - 61.08'  
RADIUS = 76.50'  
DELTA ANGLE = 47°03'23"  
ARC LENGTH = 62.83'  
TANGENT = 33.31'

SOUTH MEADOWS PARK (PRIVATE)

SOUTH 1/4 CORNER SECTION 9 T.12N.-R.4E.

SILVERWOOD SUBDIVISION RECORDED LIBER 19 PAGES 26 & 27