

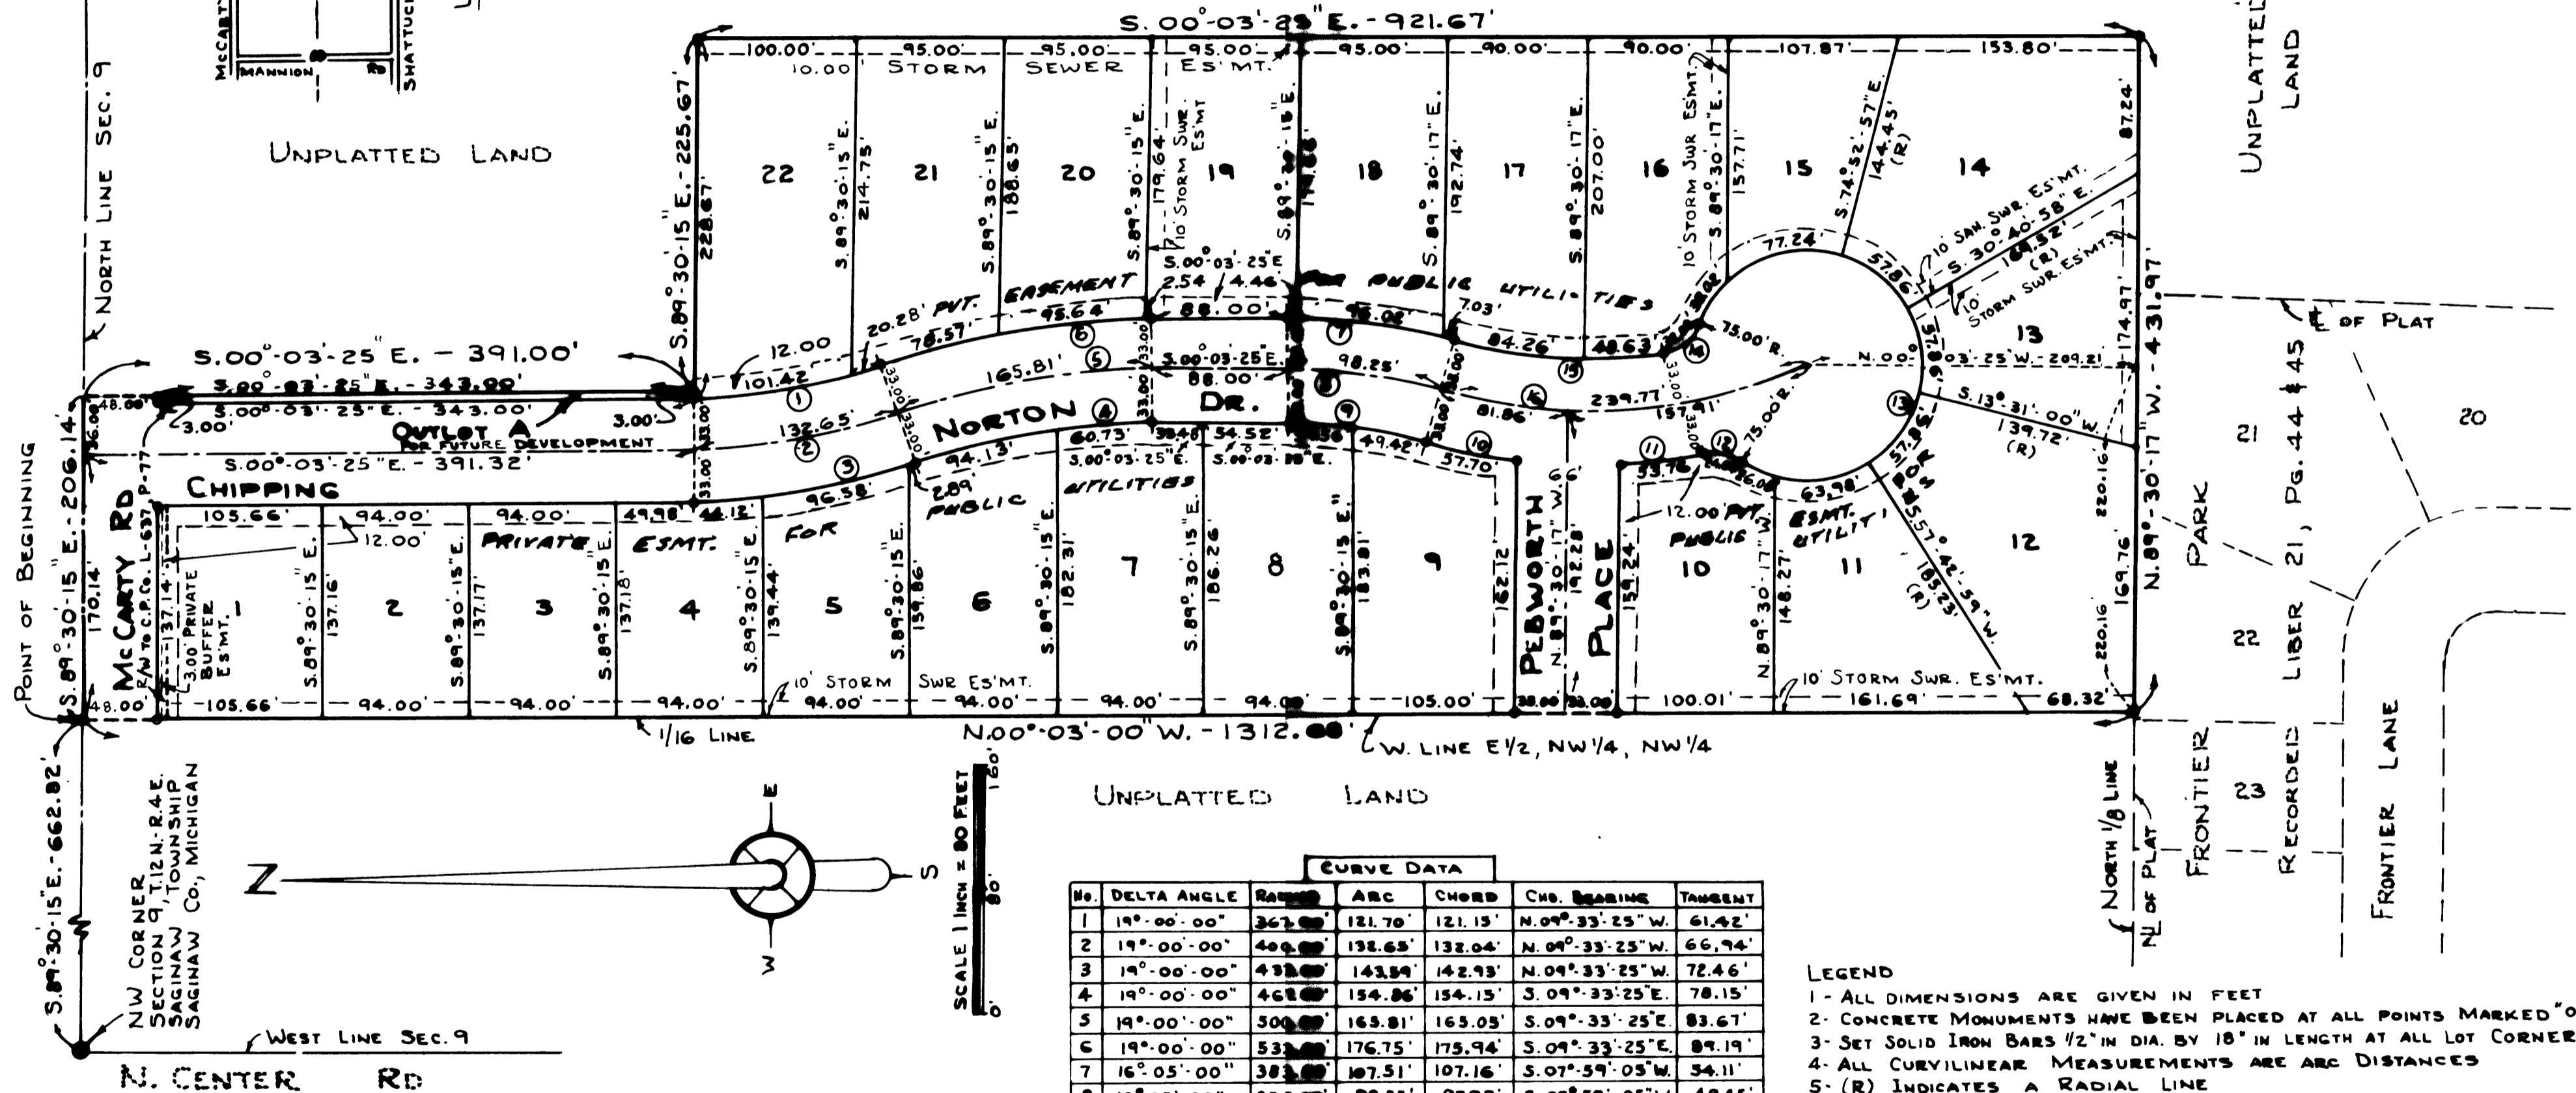


# THE OAKS

PART OF THE NORTHWEST 1/4, SECTION 9, T. 12N. - R. 4E.  
SAGINAW TOWNSHIP, SAGINAW COUNTY, MICHIGAN

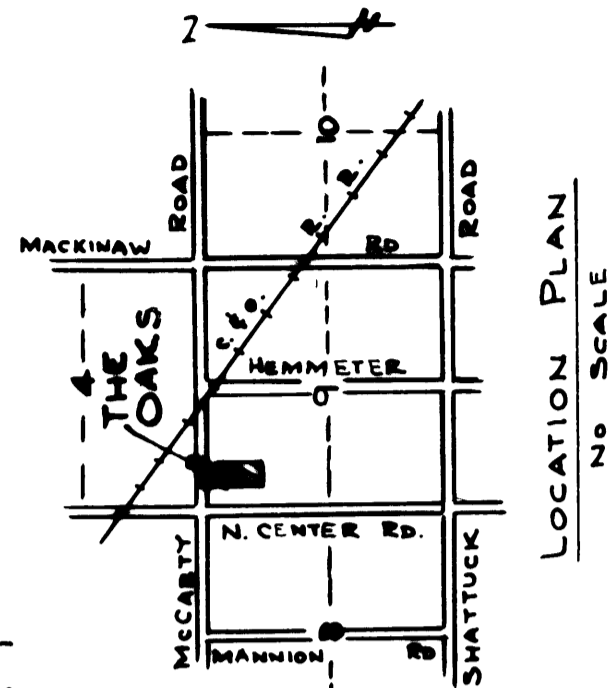


NW CORNER  
SECTION 9, T. 12N. - R. 4E.  
SAGINAW TOWNSHIP  
SAGINAW Co., MICHIGAN

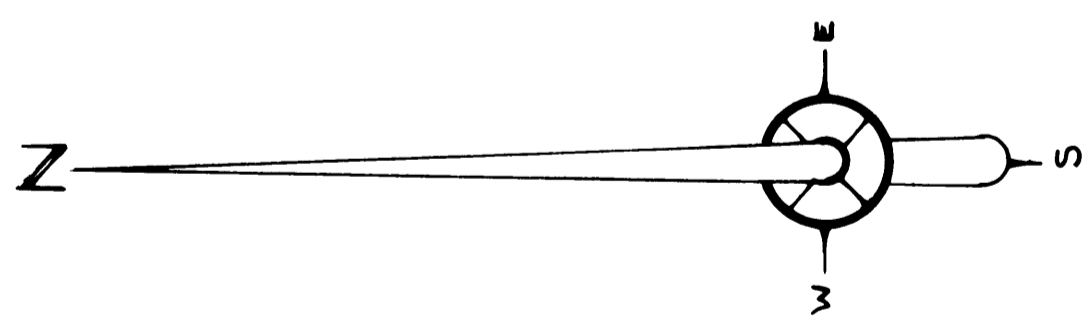

CURVE DATA						
No.	DELTA ANGLE	RADIUS	ARC	CHORD	Chd. BEARING	TANGENT
1	19°-00'-00"	367.00'	121.70'	121.13'	N. 09°-33'-25" W.	61.42'
2	19°-00'-00"	400.00'	132.65'	132.04'	N. 09°-33'-25" W.	66.94'
3	19°-00'-00"	433.00'	143.59'	142.93'	N. 09°-33'-25" W.	72.46'
4	19°-00'-00"	466.00'	154.54'	154.15'	S. 09°-33'-25" E.	78.15'
5	19°-00'-00"	500.00'	165.51'	163.05'	S. 09°-33'-25" E.	83.67'
6	19°-00'-00"	533.00'	176.51'	173.94'	S. 09°-33'-25" E.	89.19'
7	16°-05'-00"	383.00'	107.51'	107.16'	S. 07°-59'-05" W.	54.11'
8	16°-05'-00"	350.00'	98.25'	97.93'	S. 07°-59'-05" W.	49.45'
9	16°-05'-00"	317.00'	88.98'	88.69'	S. 07°-59'-05" W.	44.79'
10	08°-37'-51"	300.00'	57.70'	57.64'	N. 11°-42'-39" E.	28.90'
11	08°-02'-34"	300.00'	53.76'	53.72'	N. 06°-31'-03" W.	26.93'
12	47°-03'-01"	30.00'	24.64'	23.95'	S. 12°-59'-10" W.	13.06'
13	285°-37'-41"	75.00'	373.90'	90.66'	S. 73°-41'-51" W.	56.90'
14	61°-07'-24"	30.00'	32.00'	30.51'	N. 38°-33'-18" W.	17.72'
15	24°-01'-11"	313.00'	132.89'	131.92'	N. 04°-00'-59" E.	67.44'
16	39°-15'-00"	350.00'	239.77'	235.10'	N. 03°-35'-55" W.	124.80'

- LEGEND**
- 1- ALL DIMENSIONS ARE GIVEN IN FEET
  - 2- CONCRETE MONUMENTS HAVE BEEN PLACED AT ALL POINTS MARKED "O"
  - 3- SET SOLID IRON BARS 1/2" IN DIA. BY 18" IN LENGTH AT ALL LOT CORNERS
  - 4- ALL CURVILINEAR MEASUREMENTS ARE ARC DISTANCES
  - 5- (R) INDICATES A RADIAL LINE
  - 6- BEARINGS ARE TRUE AS DETERMINED FROM AN OBSERVATION OF POLARIS ON MARCH 12, 1970

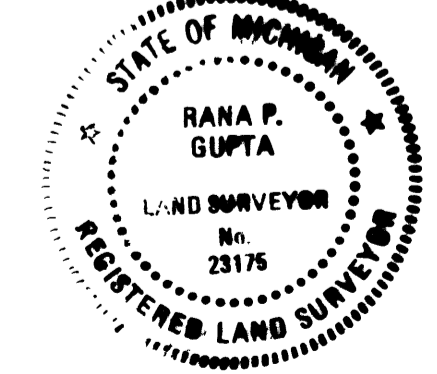

Rana P. Gupta  
RANA P. GUPTA