

### SURVEY PLAN


SCALE: 1" = 80'

## SURVEYOR CERTIFICATE

I, BRIAN D FERGUSON, REGISTERED LAND SURVEYOR OF THE STATE OF MICHIGAN, HEREBY CERTIFY THAT THE SUBDIVISION PLAN KNOWN AS SAGINAW COUNTY CONDOMINIUM SUBDIVISION PLAN No. \_\_\_\_\_ AS SHOWN ON THE ACCOMPANYING DRAWINGS, REPRESENTS A SURVEY ON THE GROUND MADE UNDER MY DIRECTION, THAT THERE ARE NO EXISTING ENCROACHMENTS UPON THE LANDS AND PROPERTY HEREIN DESCRIBED. THAT THE REQUIRED MONUMENTS HAVE BEEN LOCATED IN THE GROUND AS REQUIRED BY RULES PROMULGATED UNDER SECTION 142 OF No. 59 OF THE PUBLIC ACTS OF 1978. THAT THE ACCURACY OF THIS SURVEY IS WITHIN THE LIMITS REQUIRED BY THE RULES PROMULGATED UNDER SECTION 142 OF No. 59 OF THE PUBLIC ACTS OF 1978. THAT THE BEARINGS SHOWN, ARE NOTED ON THE SURVEY PLAN AS REQUIRED BY THE RULES PROMULGATED UNDER SECTION 42 OF ACT No. 59 OF THE PUBLIC ACTS OF 1978.

*Brian D Ferguson*  
 BRIAN D FERGUSON  
 LICENSED LAND SURVEYOR  
 NUMBER. 26454

5-22-91  
 DATE

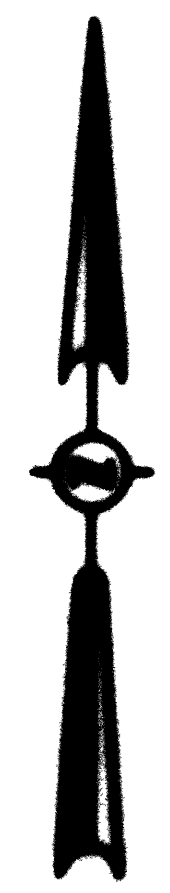

GRAPHIC SCALE



STATE OF MICHIGAN  
 DATE OF PLAN: 5/22/91  
 DRAWN BY: B.D.F.  
 CHECKED BY: B.D.F.  
 PREPARED UNDER THE SUPERVISION OF:  
*Brian D. Ferguson*  
 LICENSED LAND SURVEYOR  
 LICENSE NO. 26454

**THE PINES**  
 SITE CONDOMINIUM  
 SAGINAW TOWNSHIP  
 SAGINAW COUNTY, MICHIGAN

**RC ENGINEERING, INC.**  
 1100 Court St. Saginaw, MI 48602-5117-792-9198/FAX 517-790-0541