



WHITE BEECH FOREST

SECTION TWO - TOWNSHIP 12 NORTH - RANGE 3 EAST
SAGINAW TOWNSHIP - SAGINAW COUNTY - MICHIGAN

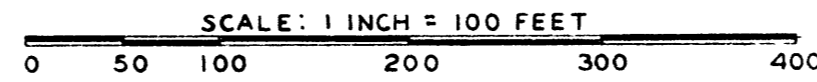

ALL DIMENSIONS ARE GIVEN IN FEET AND DECIMALS THEREOF

SPICER ENGINEERING & ASSOCIATES
SAGINAW, MICHIGAN
1959

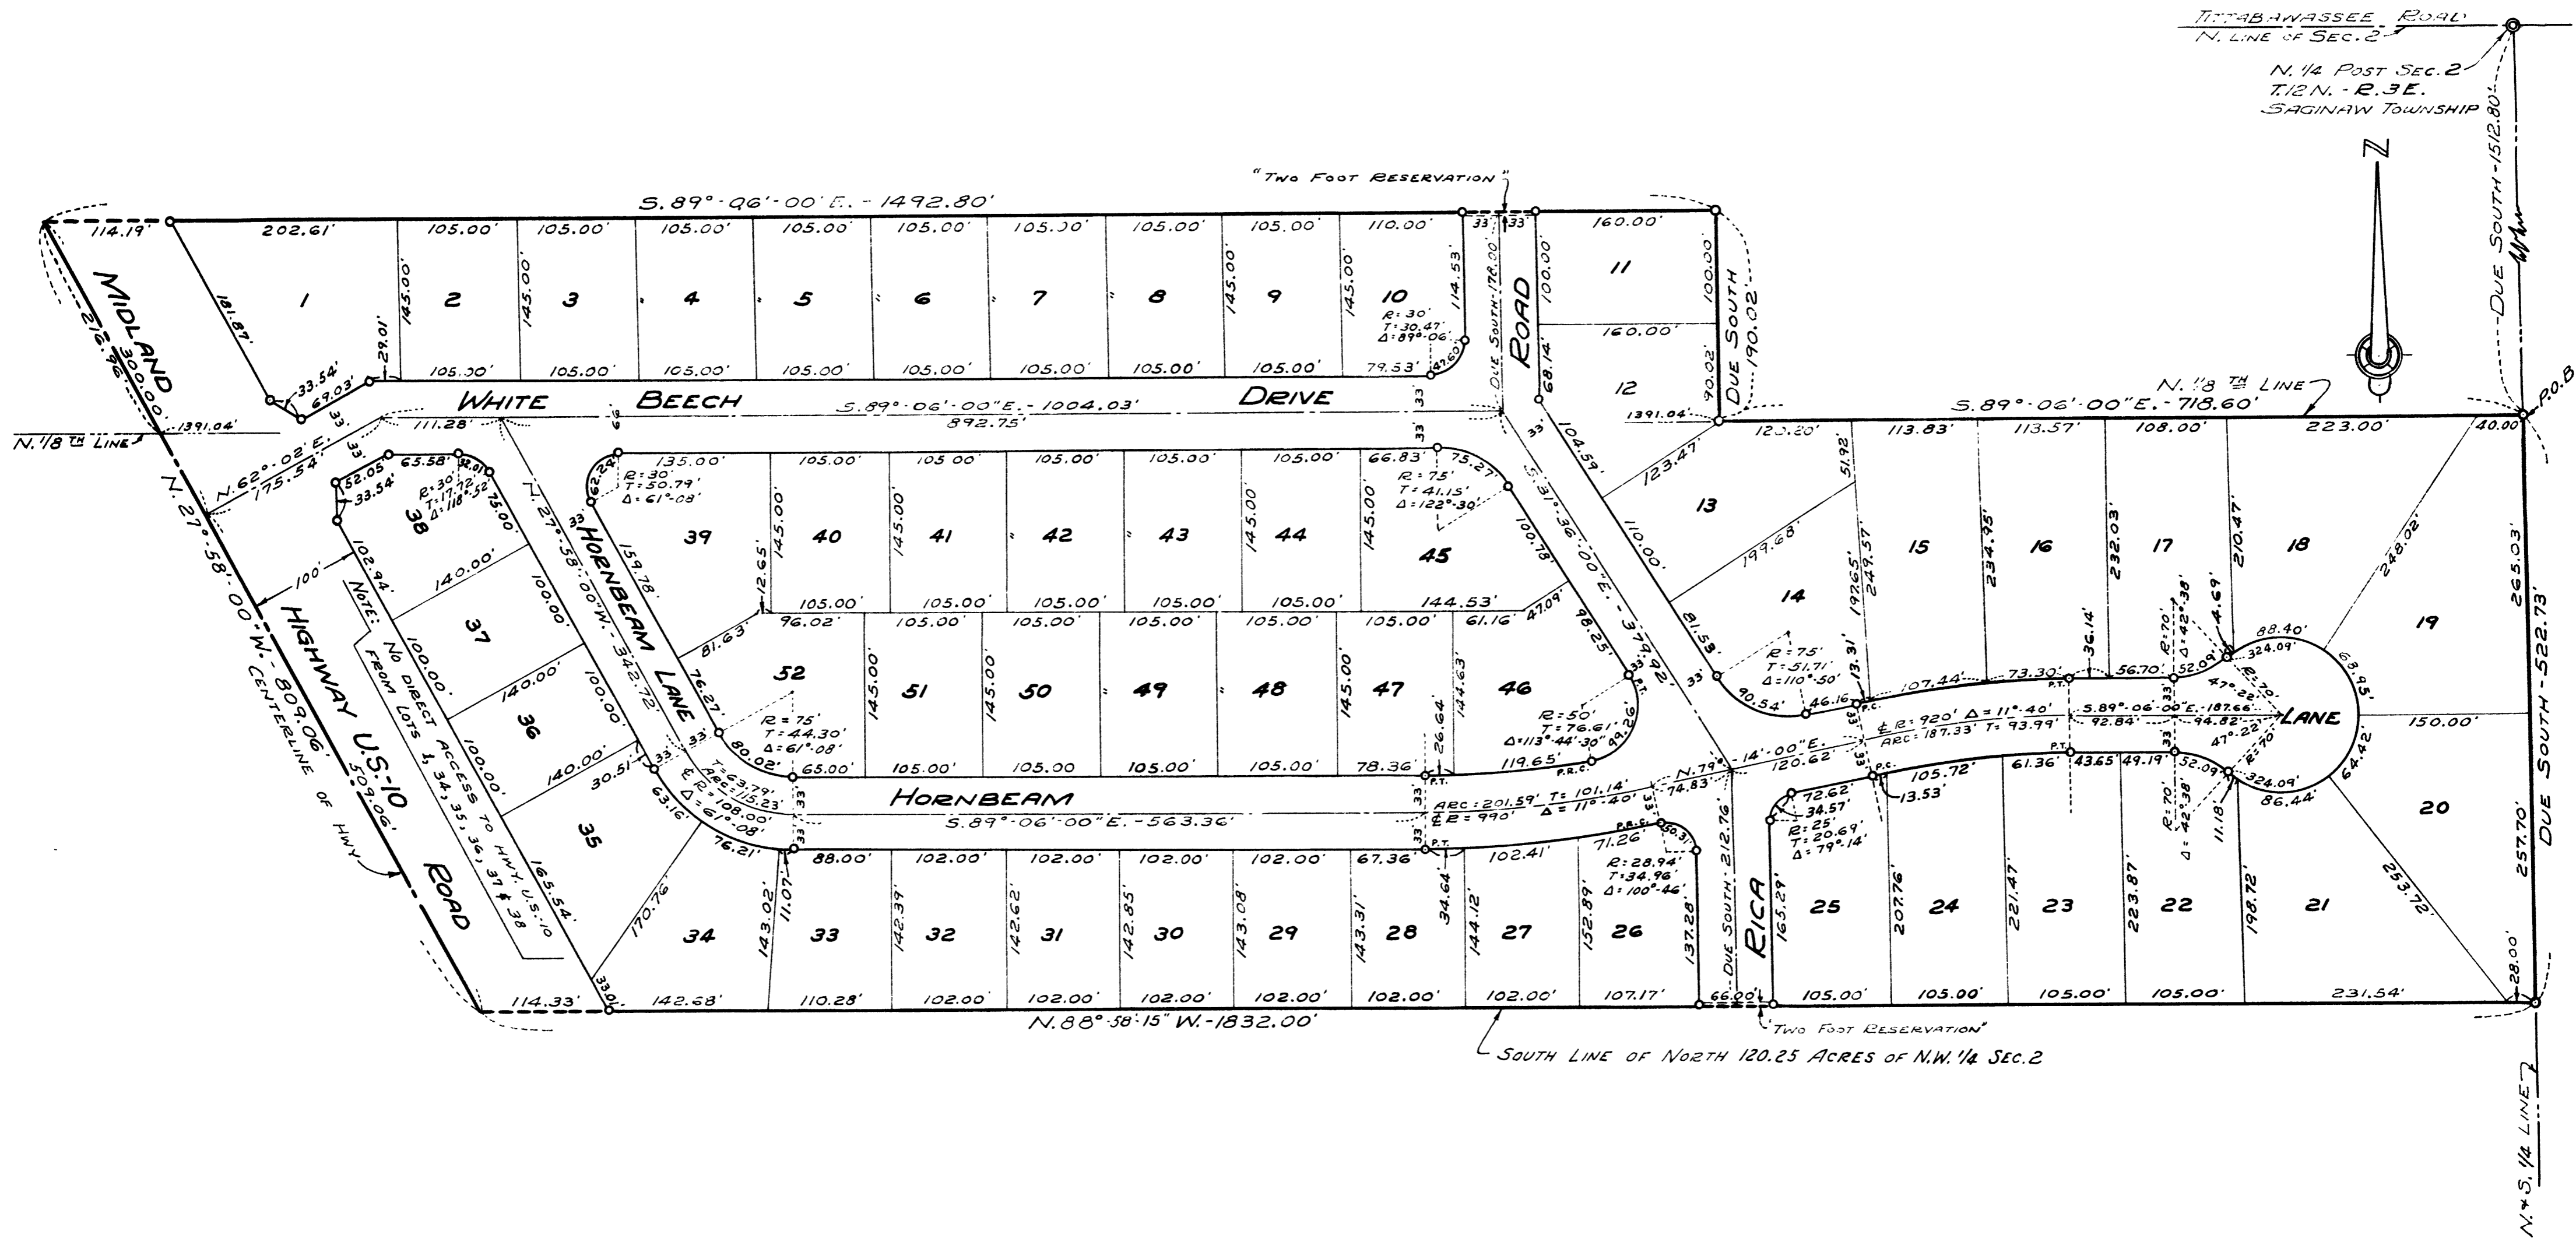

NOTE:
NO DIRECT ACCESS TO HWY. U.S. 10
FROM LOTS 1, 34, 35, 36, 37 & 38

SOUTH LINE OF NORTH 120.25 ACRES OF N.W. 1/4 SEC. 2

TITTABAWASSEE ROAD
N. LINE OF SEC. 2
N. 1/4 POST SEC. 2
T. 12 N. - R. 3 E.
SAGINAW TOWNSHIP

