
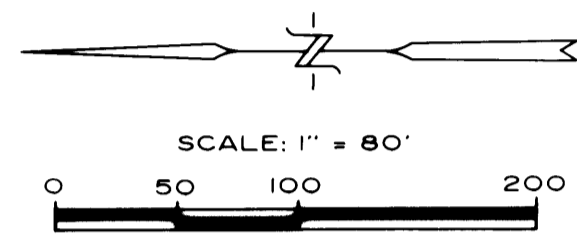


# WINDEMERE

PART OF THE W. 1/2 OF THE S. 1/2 OF THE SW 1/4 OF FRACTIONAL SECTION 3  
T. 12 N. - R. 4 E., SAGINAW TOWNSHIP, SAGINAW COUNTY, MICHIGAN

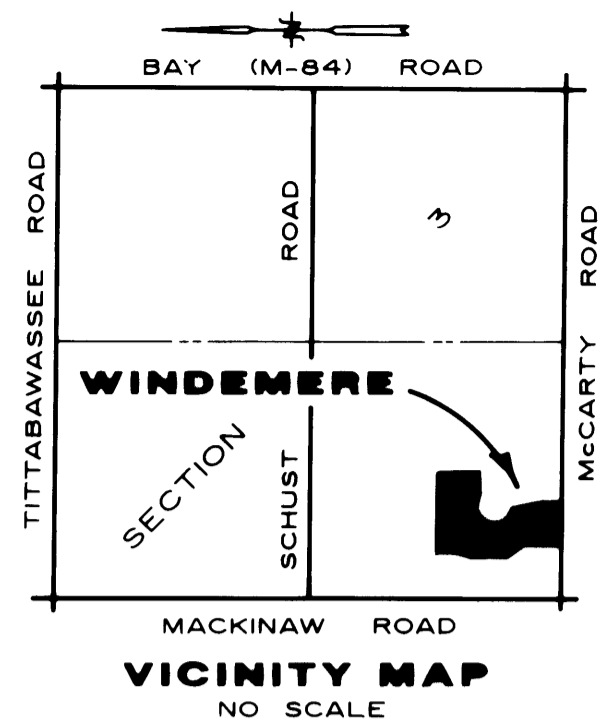


SOUTH 1/4 CORNER  
SECTION 3,  
T. 12 N. - R. 4 E.  
LIBER 4, PAGE 180

UNPLATTED LAND

WEST 1/8 LINE

**CURVE TABLE**

No.	Radius	Δ Angle	Arc	Lng. Chd.	Bearing
1	310.31'	40° 15' 35"	218.04'	213.59'	N. 26° 09' 01" W.
2	312.00'	46° 43' 00"	254.40'	247.40'	N. 22° 55' 18" W.
3	269.45'	90° 00' 00"	423.24'	381.05'	N. 45° 26' 12" E.
4	75.00'	300° 18' 06"	390.37'	74.66'	N. 28° 18' 13" E.
5	335.45'	23° 49' 15"	139.46'	138.46'	N. 78° 31' 34" E.
6	335.45'	53° 05' 05"	310.79'	299.79'	N. 26° 58' 44" E.
7	378.00'	46° 43' 00"	308.20'	299.74'	N. 22° 55' 18" W.
8	244.31'	38° 36' 06"	164.60'	161.50'	N. 26° 58' 45" W.

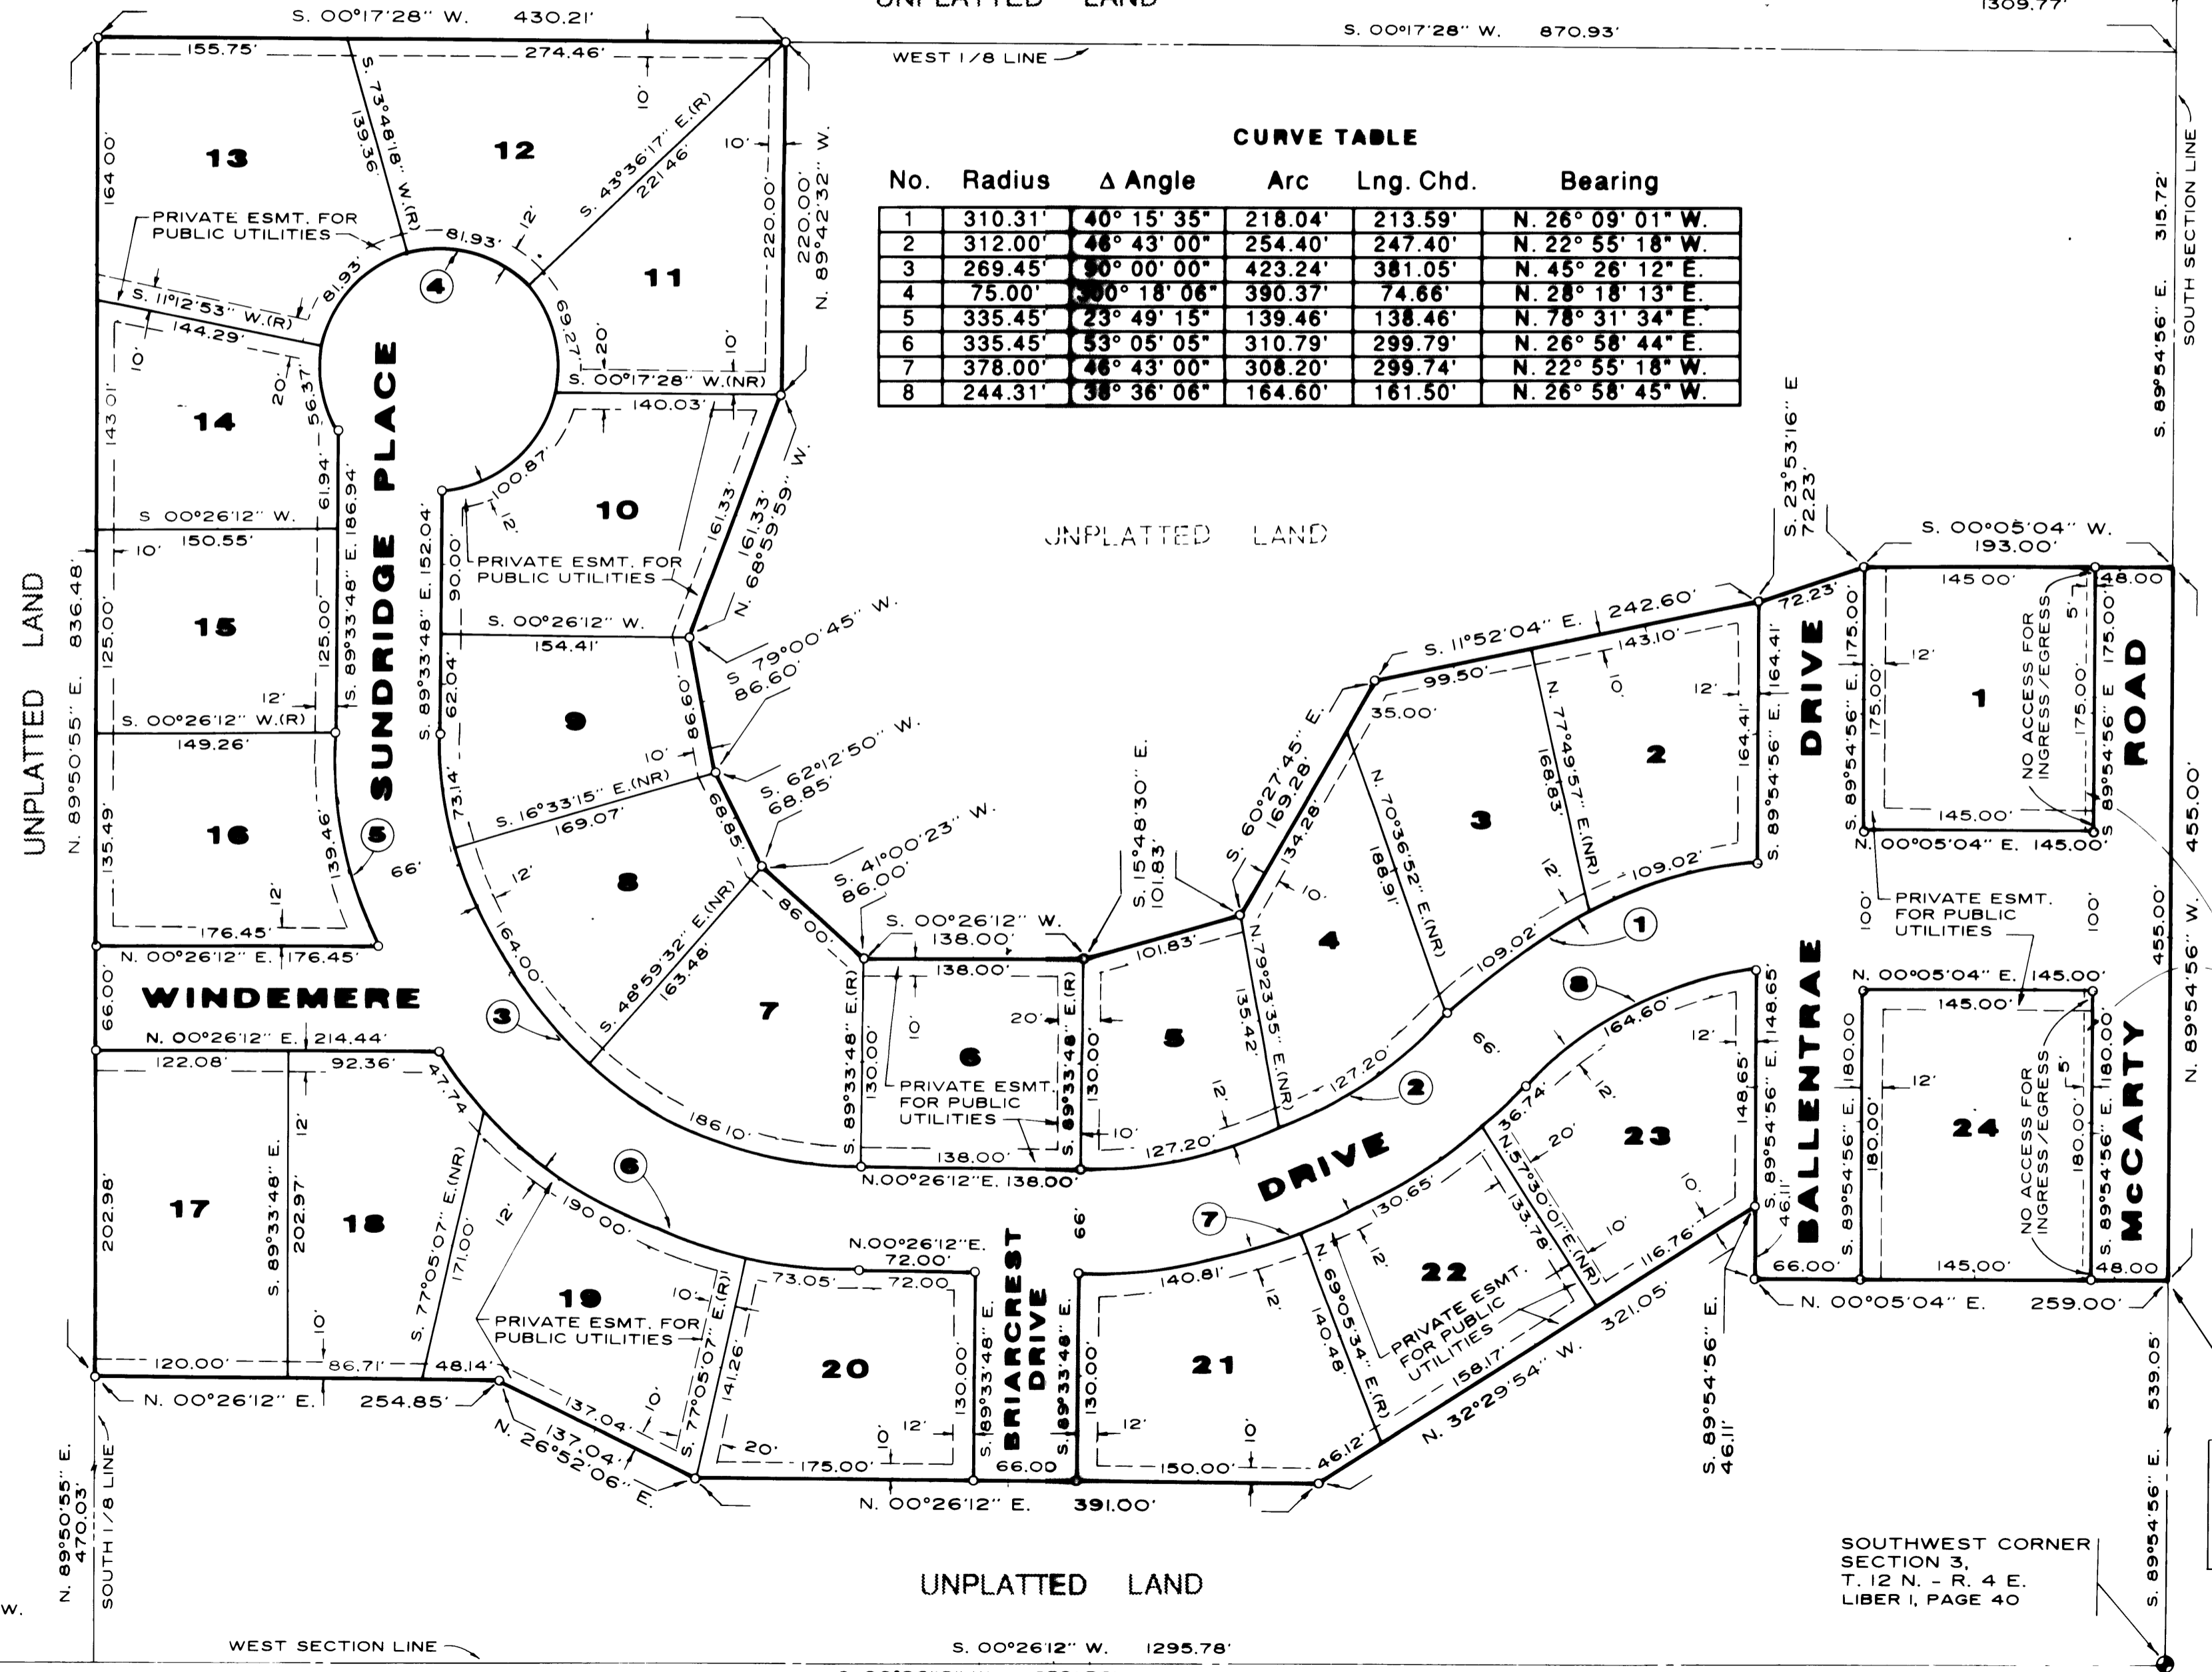


UNPLATTED LAND

UNPLATTED LAND

UNPLATTED LAND

UNPLATTED LAND

- LEGEND**
- ALL DIMENSIONS ARE GIVEN IN FEET.
  - MONUMENTS, CONSISTING OF IRON RODS ONE HALF INCH IN DIAMETER AND 36 INCHES IN LENGTH WITH CAP NO. 26454, ENCASED IN CONCRETE CYLINDERS 4 INCHES IN DIAMETER AND 36 INCHES IN LENGTH, HAVE BEEN PLACED AT ALL POINTS SHOWN BY SYMBOL "O"
  - SET 1/2 INCH IRON ROD, 18 INCHES IN LENGTH, WITH CAP NO. 26454, AT ALL LOT CORNERS, EXCEPT AS NOTED.
  - (R) INDICATES A RADIAL LINE
  - (NR) INDICATES A NON-RADIAL LINE
  - ALL CURVILINEAR MEASUREMENTS ARE ARC DISTANCES.
  - BEARING OF THE EAST LINE OF SECTION 4 (WEST LINE OF SECTION 3) WAS DERIVED FROM "MACKINAW WOODS NUMBER FOUR", RECORDED IN LIBER 21, PAGES 28 AND 29.

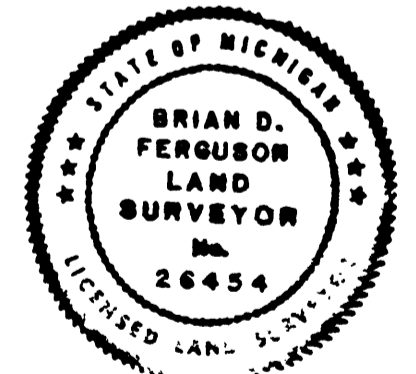

Brian D. Ferguson  
Brian D. Ferguson, L.L.S.  
Licensed Land Surveyor No. 26454

WEST 1/4 CORNER  
SECTION 3,  
T. 12 N. - R. 4 E.  
LIBER 4, PAGE 213

S. 00°26'12" W.  
1295.78'

SOUTHWEST CORNER  
SECTION 3,  
T. 12 N. - R. 4 E.  
LIBER 1, PAGE 40

PRIVATE EASEMENT  
FOR CONSUMERS POWER CO.  
LIBER 490, PAGE 254

POINT OF  
BEGINNING