
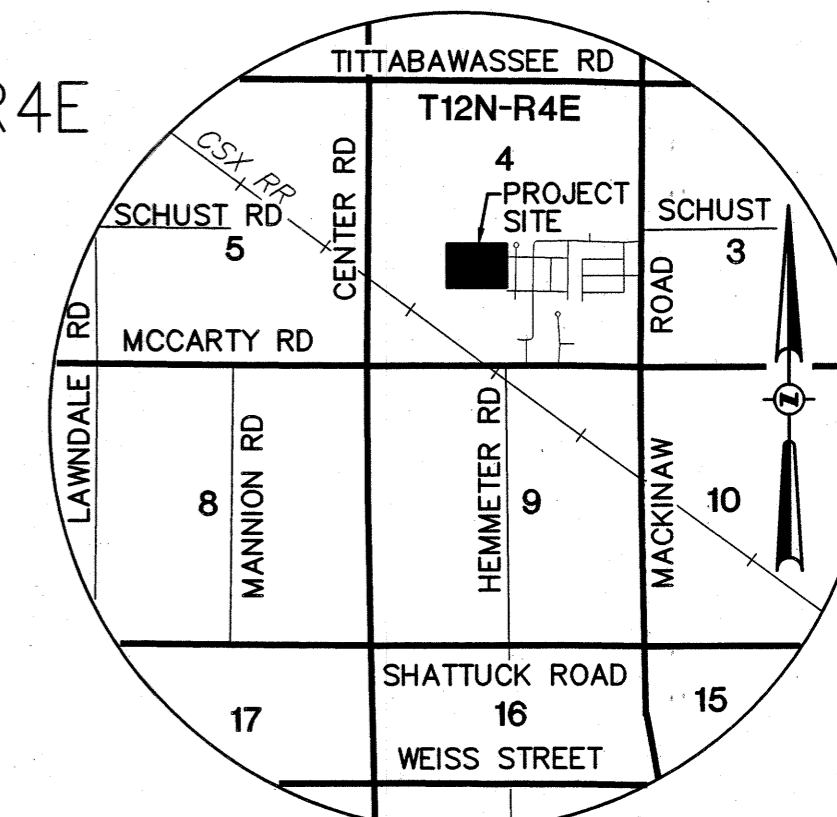



MEADOWLARK ESTATES NO. 2

PART OF THE NE 1/4 OF THE SW 1/4 OF FRACTIONAL SECTION 4, T12N-R4E
SAGINAW CHARTER TOWNSHIP, SAGINAW COUNTY, MICHIGAN

CURVE TABLE					
CURVE	RADIUS	ARC	CHORD	CHD. BRG.	DELTA ANGLE
C1	32.00'	24.21'	23.64'	S21°09'43"E	43°21'19"
C2	60.00'	185.58'	119.96'	S45°46'13"W	177°13'11"
C3	32.00'	24.21'	23.64'	N67°17'50"W	43°21'19"

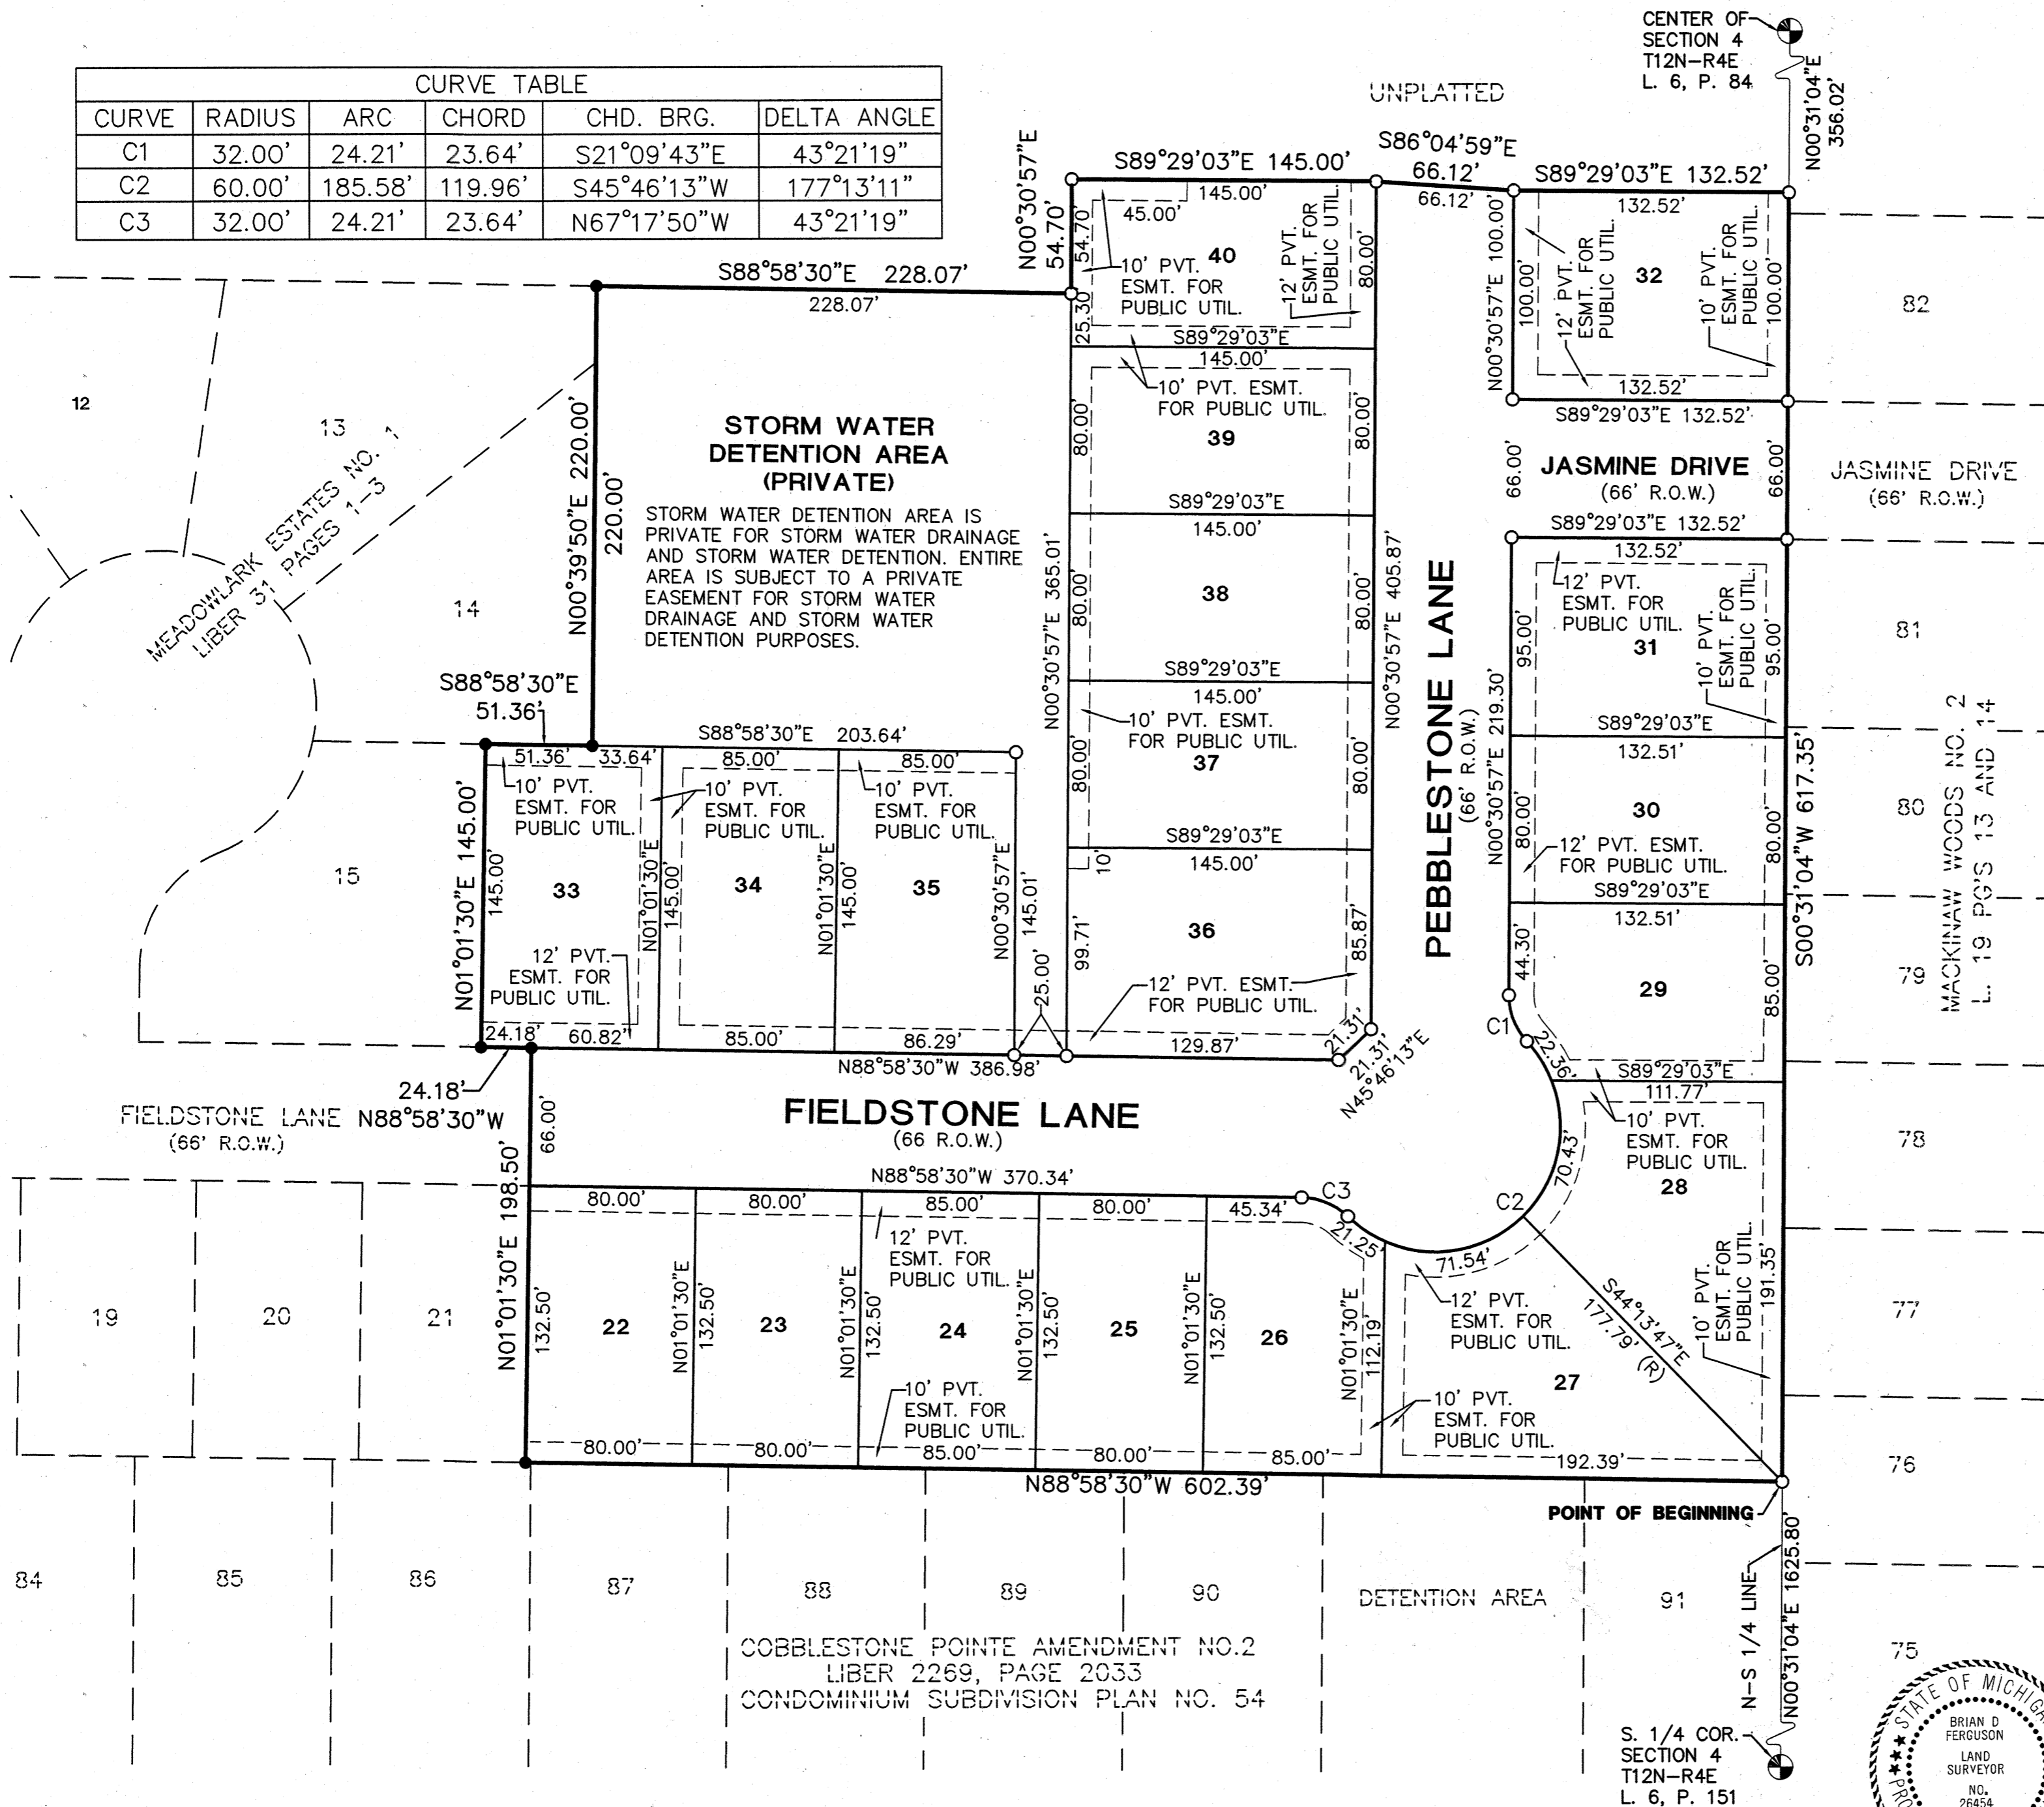

LOCATION MAP
(NO SCALE)

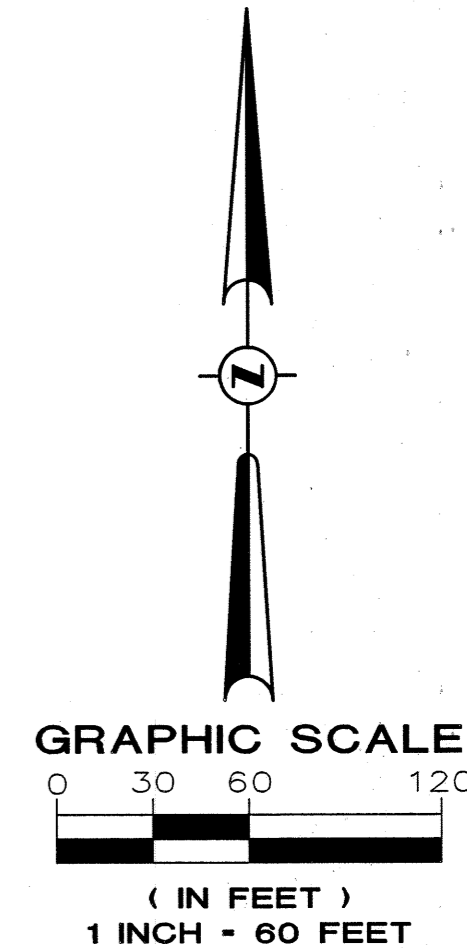

LEGEND

ALL DIMENSIONS ARE IN FEET.

MONUMENTS, CONSISTING OF STEEL RODS, 1/2 INCH IN DIAMETER AND 36 INCHES IN LENGTH WITH CAP NO. 26454, ENCASED IN CONCRETE CYLINDERS, 4 INCHES IN DIAMETER AND 36 INCHES IN LENGTH, HAVE BEEN PLACED AT ALL POINTS SHOWN BY SYMBOL "O".

SET 1/2 INCH DIAMETER STEEL ROD, 18 INCHES IN LENGTH WITH CAP NO. 26454, AT ALL LOT CORNERS.

"●" INDICATES FOUND CONCRETE MONUMENT 4 INCHES IN DIAMETER WITH A 1/2 INCH DIAMETER STEEL ROD.

ALL CURVILINEAR DIMENSIONS ARE ARC LENGTHS.

(R) INDICATES RADIAL LINE. LINES NOT MARKED ARE NON-RADIAL.

BEARINGS AS SHOWN ARE REFERENCED TO THE RECORDED PLAT OF MEADOWLARK ESTATES NO. 1 AS RECORDED IN LIBER 31 OF PLATS, PAGES 1-3.



Brian D. Ferguson
 BRIAN D. FERGUSON, PS
 MICHIGAN REGISTRATION NO. 26454
 D&M SITE, INC.
 401 BALSAM, P.O. BOX 159
 CARROLLTON, MICHIGAN 48724
 6.13.14
 DATE

S. 1/4 COR.
SECTION 4
T12N-R4E
L. 6, P. 151

COBBLESTONE POINTE AMENDMENT NO.2
LIBER 2269, PAGE 2033
CONDOMINIUM SUBDIVISION PLAN NO. 54

MEADOWLARK ESTATES NO. 1
LIBER 31 PAGES 1-3