


BOWDEN FARMS NORTH NO. 2

PART OF THE SE 1/4 OF SECTION 7, T12N-R4E
SAGINAW TOWNSHIP, SAGINAW COUNTY, MICHIGAN

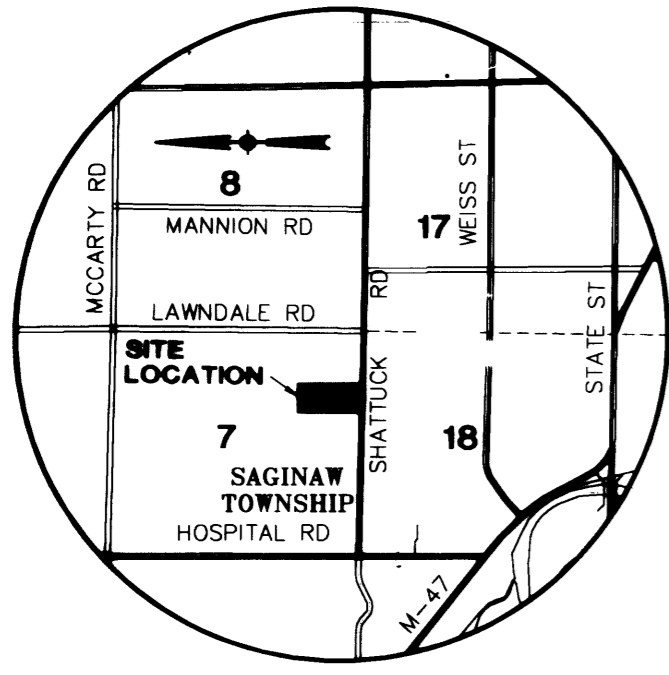

LOCATION MAP
NOT TO SCALE

LEGEND

ALL DIMENSIONS ARE IN FEET.

MONUMENTS, CONSISTING OF STEEL RODS, ONE HALF INCH IN DIAMETER AND 36 INCHES IN LENGTH WITH CAP NO. 26454, ENCASED IN CONCRETE CYLINDERS, 4 INCHES IN DIAMETER AND 36 INCHES IN LENGTH, HAVE BEEN PLACED AT ALL POINTS SHOWN BY SYMBOL "O".

SET 1/2 INCH STEEL ROD, 18 INCHES IN LENGTH WITH CAP NO. 26454, AT ALL LOT CORNERS.

"●" INDICATES FOUND CONCRETE MONUMENT 4 INCHES IN DIAMETER WITH A 1/2 INCH STEEL ROD.

ALL CURVILINEAR DIMENSIONS ARE ARC LENGTHS.


(NR) INDICATES NON-RADIAL LINE, (R) INDICATES RADIAL LINE

BEARINGS AS SHOWN ARE REFERENCED TO THE RECORDED PLAT OF BOWDEN FARMS NORTH AS RECORDED IN LIBER 29 OF PLATS, PAGE 27.

CURVE TABLE

NO.	RADIUS	ARC	CHORD	CHORD BEARING	DELTA
1	116.00	181.64	163.65	S44°04'28"E	89°43'10"
2	50.00	78.29	70.54	S44°04'28"E	89°43'10"
3	283.00	107.06	106.42	S11°28'09"W	21°40'32"
4	217.00	52.81	52.68	S07°26'10"W	13°56'38"
5	217.00	81.26	80.79	N11°44'38"E	21°27'24"
6	283.00	60.87	60.75	N07°10'39"E	12°19'26"
7	217.00	46.75	46.66	S82°48'44"E	12°20'39"

UNPLATTED

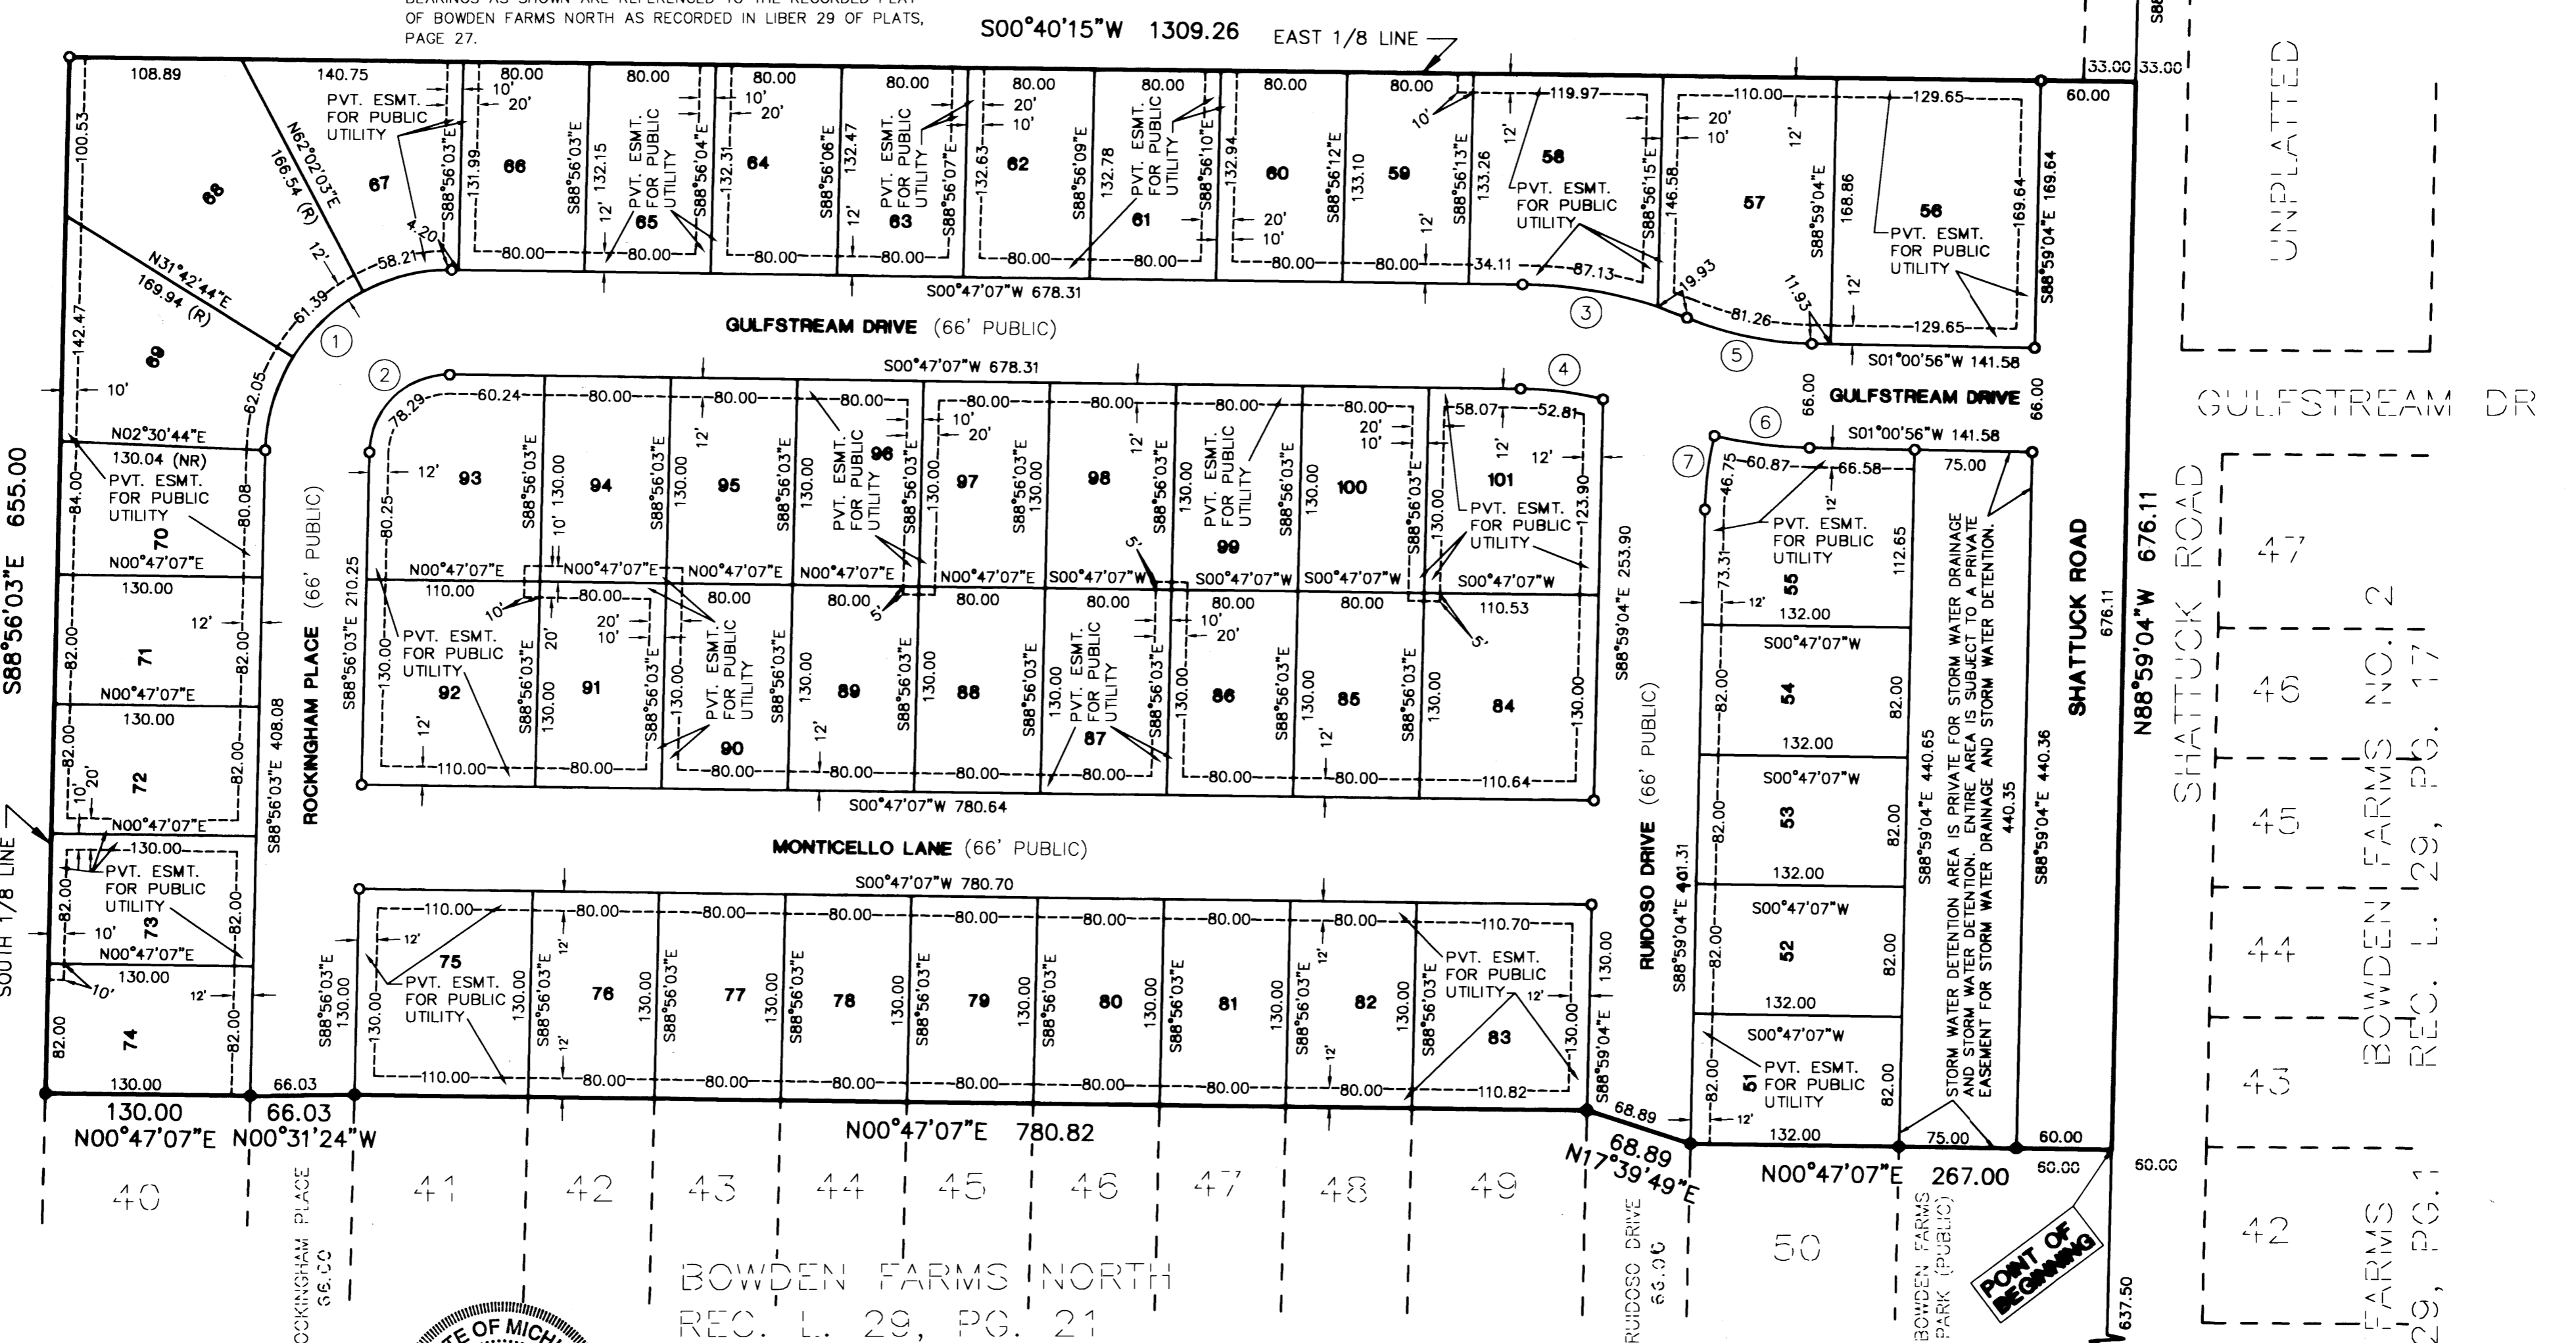

UNPLATTED

UNPLATTED



GULFSTREAM DR

SHATTUCK ROAD

BOWDEN FARMS NO. 2
REC. L. 29, PG. 17

BOWDEN FARMS
REC. L. 29, PG. 1

Brian D. Ferguson
BRIAN D FERGUSON, PS #26454

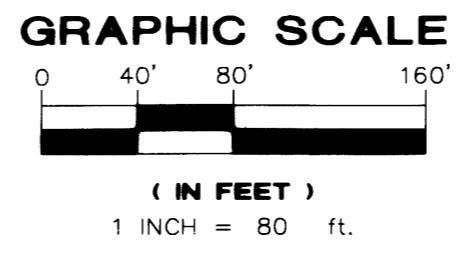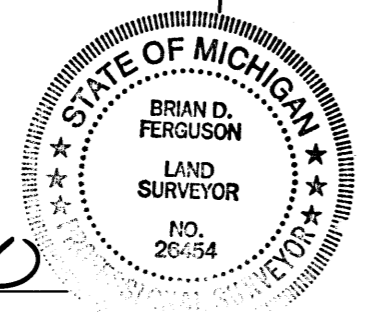

SE CORNER SECTION 7, T12N-R4E
LCRC L. 6, PG. 164

SOUTH 1/4 CORNER SECTION 7, T12N-R4E
LCRC L. 6, PG. 164