



HARTFORD ESTATES

PART OF THE NW 1/4 OF SECTION 10, T12N-R4E
SAGINAW TOWNSHIP, SAGINAW CO., MICHIGAN

NW CORNER
SECTION 10 T12N-R4E
LAND CORNER RECORDATION
CERTIFICATE L 6, PG 154

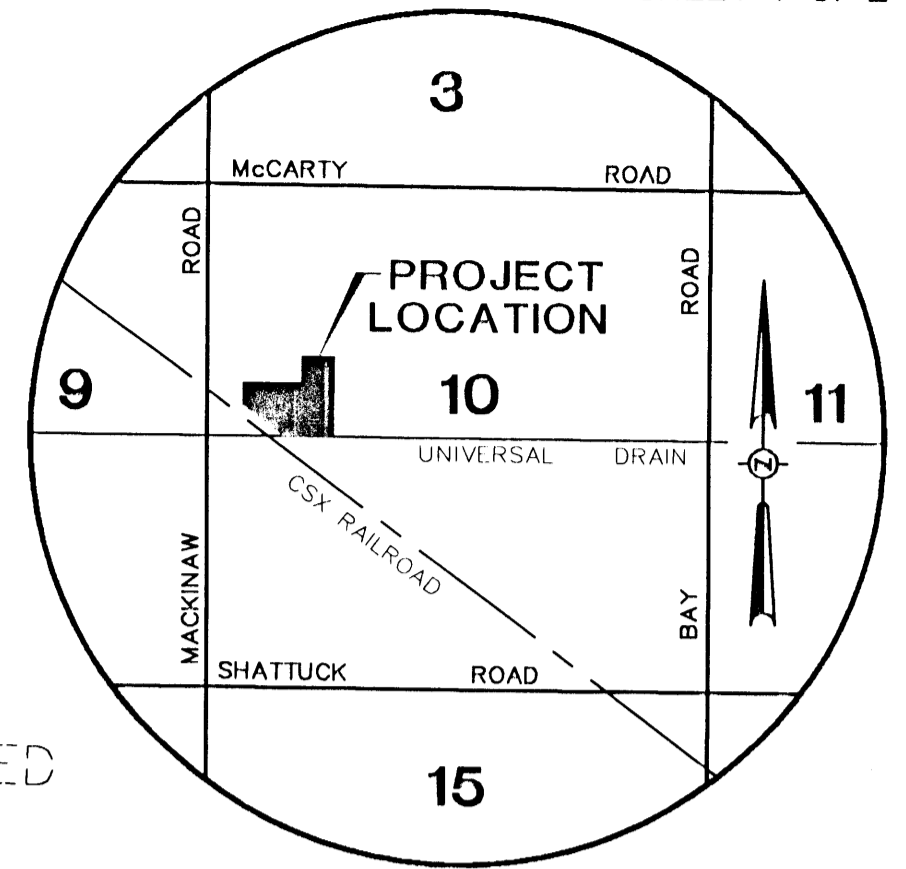


LOCATION MAP
NOT TO SCALE

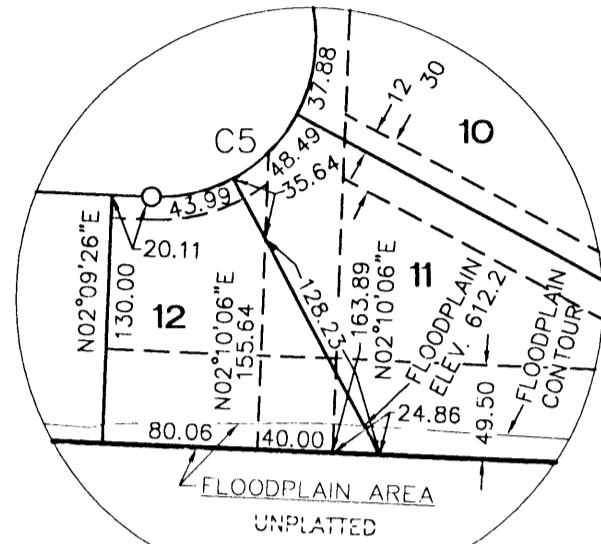

DETAIL
NO SCALE


THIS PLAT IS SUBJECT TO RESTRICTIONS AS
REQUIRED BY ACT 288 OF 1967, AS AMENDED
ON CERTAIN LOTS WITH RESPECT TO THE
REQUIREMENTS OF THE MICHIGAN DEPARTMENT
OF ENVIRONMENTAL QUALITY WHICH ARE
RECORDED IN LIBER 2306, PAGE
658 OF RECORDS OF THIS COUNTY.

CURVE TABLE					
CURVE	RADIUS	ARC	CHORD	CHD. BRG.	DELTA ANGLE
C1	83.00	208.07	157.71	S20°20'20"W	143°38'06"
C2	17.00	42.62	32.30	S20°20'20"W	143°38'06"
C3	83.00	52.68	51.80	S69°39'39"E	36°21'51"
C4	17.00	10.79	10.61	S69°39'39"E	36°21'51"
C5	83.00	130.36	117.37	N47°09'46"E	89°59'20"
C6	17.00	26.70	24.04	N47°09'46"E	89°59'20"

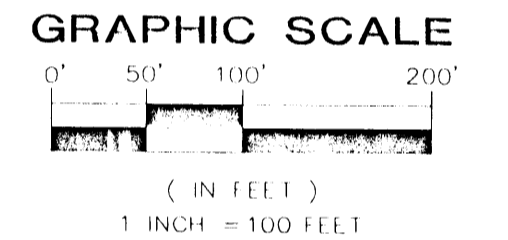

LEGEND

- ALL DIMENSIONS ARE IN FEET.
- MONUMENTS, CONSISTING OF STEEL RODS, ONE HALF INCH IN DIAMETER AND 36 INCHES IN LENGTH WITH CAP NO. 26454, ENCASED IN CONCRETE CYLINDERS, 4 INCHES IN DIAMETER AND 36 INCHES IN LENGTH, HAVE BEEN PLACED AT ALL POINTS SHOWN BY SYMBOL "O".
- SET 1/2 INCH STEEL ROD, 18 INCHES IN LENGTH WITH CAP NO. 26454, AT ALL LOT CORNERS.
- ALL CURVILINEAR DIMENSIONS ARE ARC LENGTHS.
- (NR) INDICATES NON-RADIAL LINE.
- (R) INDICATES RADIAL LINE.
- BEARINGS AS SHOWN ARE REFERENCED TO THE RECORDED PLAT OF NORTHWOOD PLACE AS RECORDED IN LIBER 29 OF PLATS, PAGE 43.

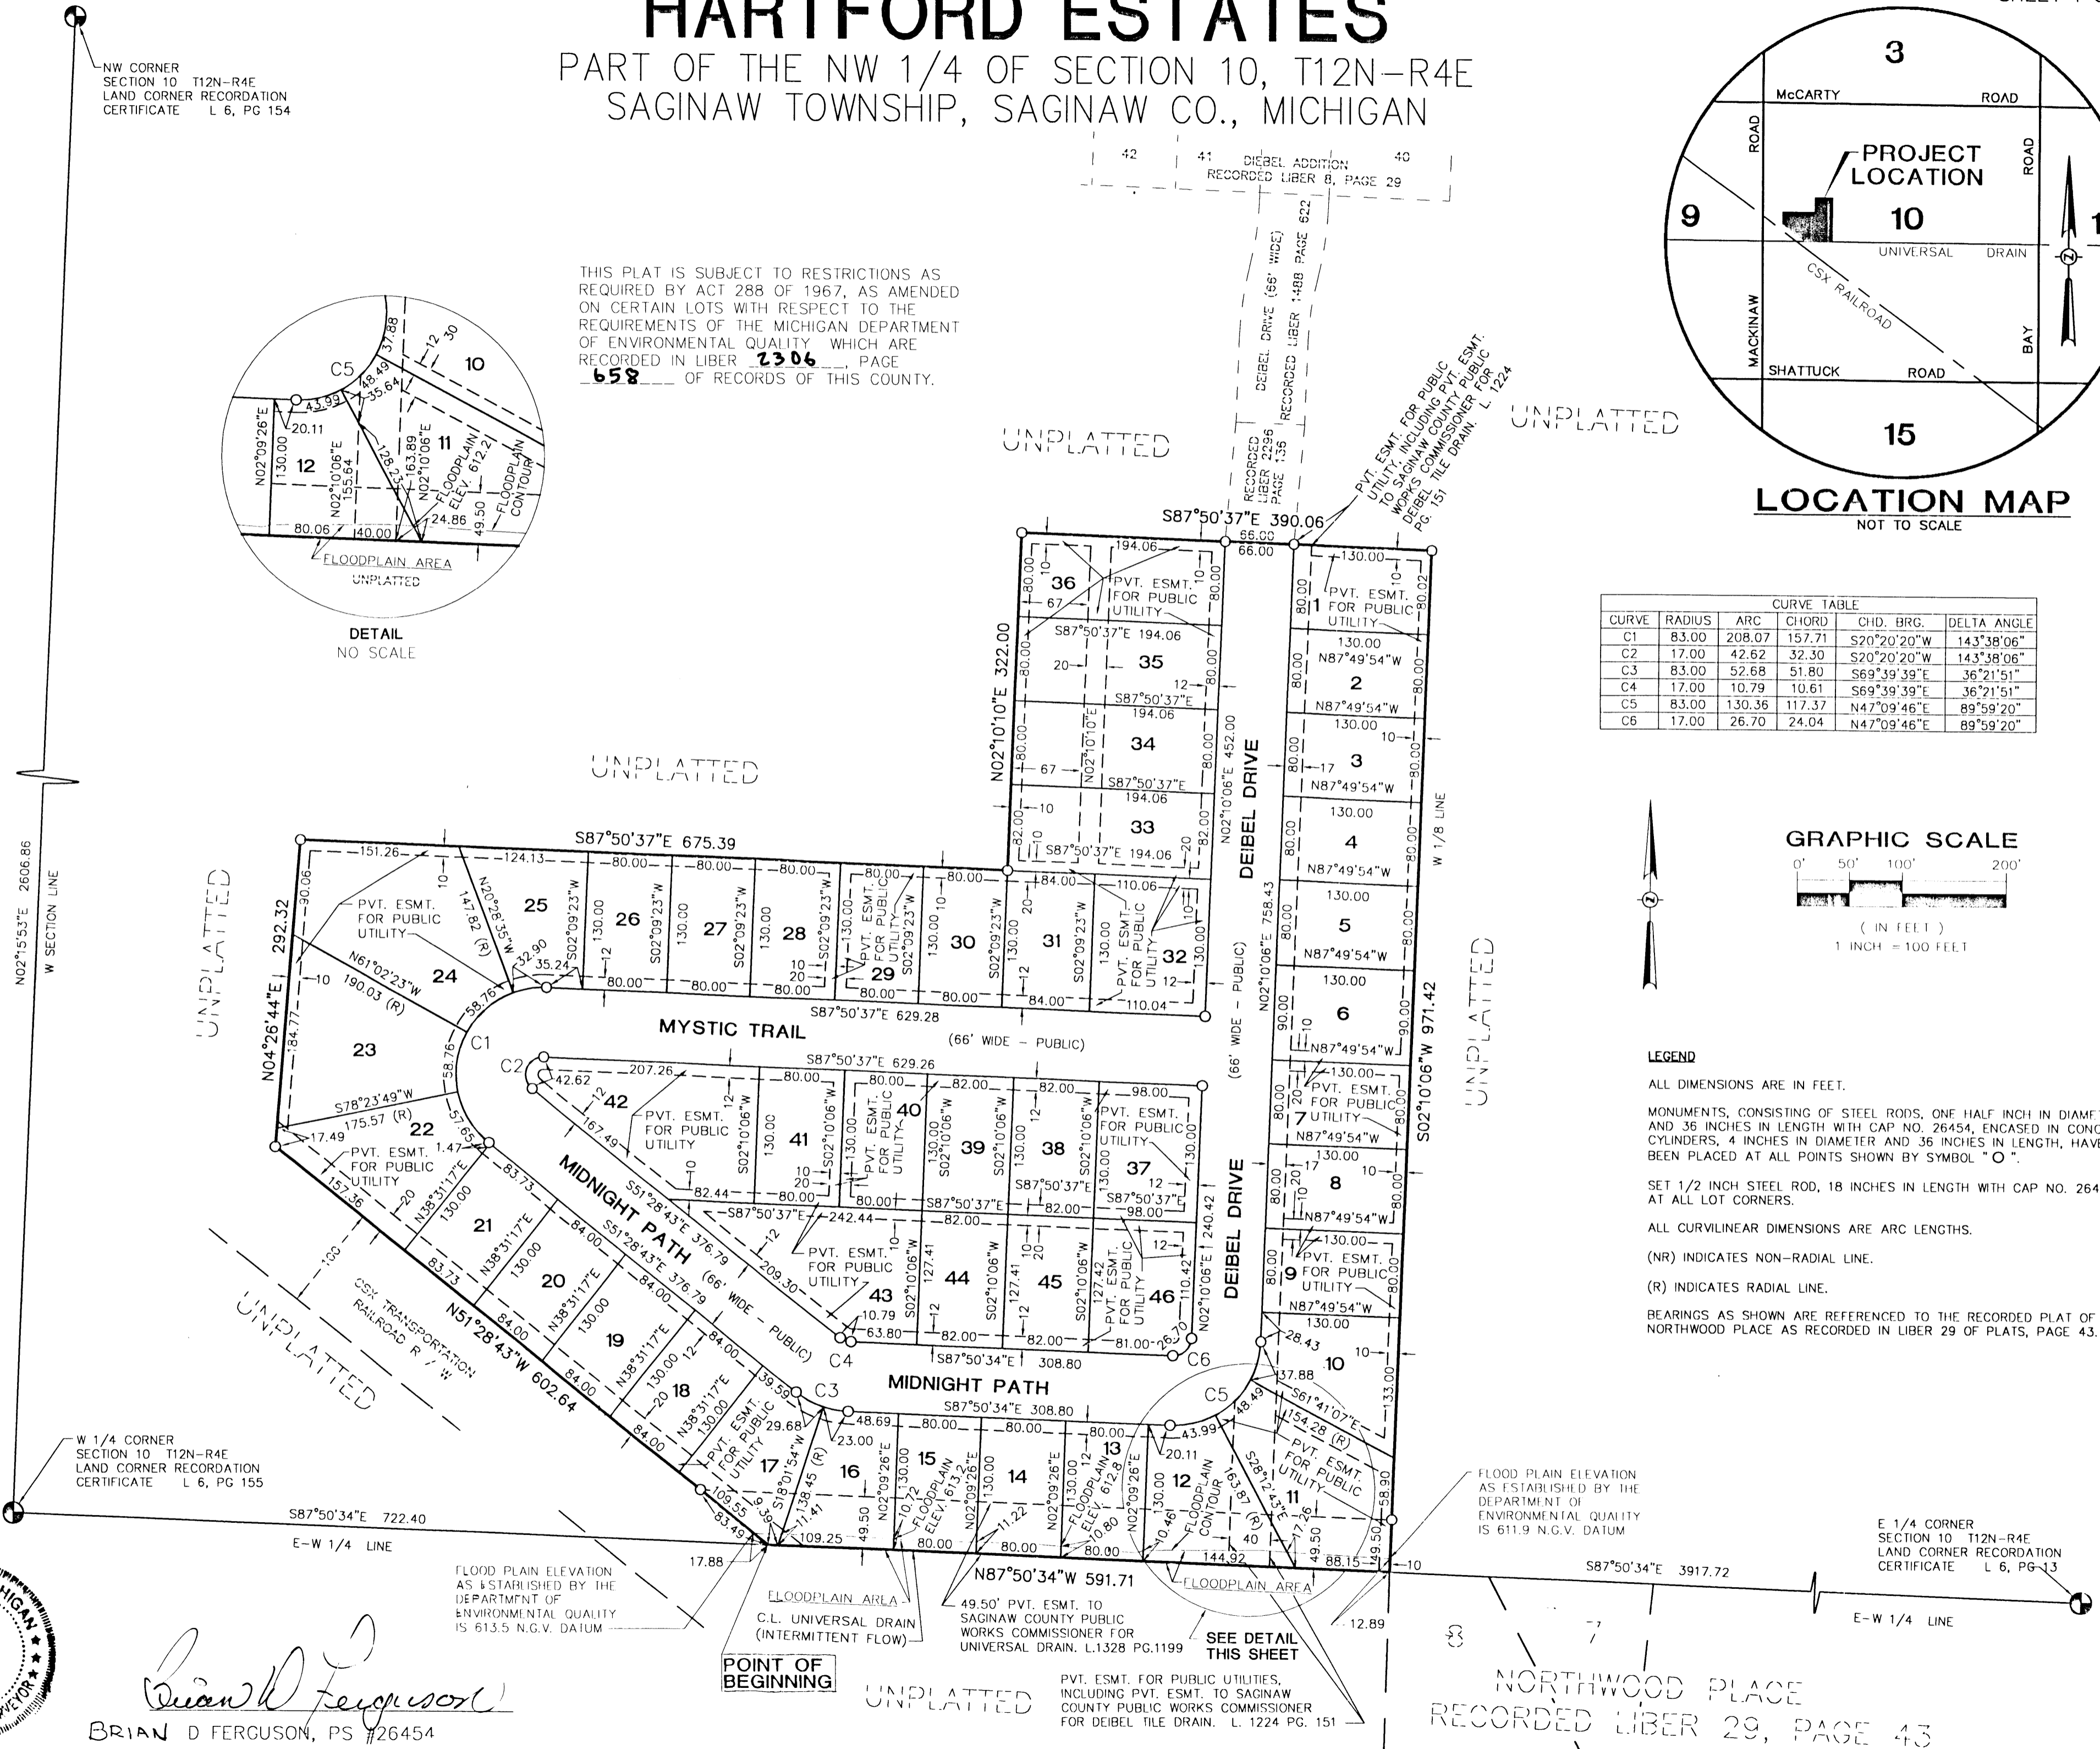

Brian D. Ferguson
BRIAN D FERGUSON, PS #26454

NORTHWOOD PLACE
RECORDED LIBER 29, PAGE 43