


LAWNDALE FARMS

PART OF THE W. 1/2 OF FRACTIONAL SECTION 5
SAGINAW CHARTER TOWNSHIP, SAGINAW COUNTY, MICHIGAN

GRAPHIC SCALE

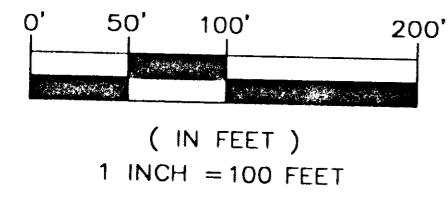


Brian D. Ferguson
BRIAN D FERGUSON, PS #26454


WEST 1/4 CORNER
SECTION 5, T12N-R4E
LCRC - L 6, PG 165

CURVE TABLE

NO.	RADIUS	ARC	CHORD	CHORD BEARING	DELTA
1	116.00'	181.88'	163.81'	N44°59'01"E	89°50'06"
2	50.00'	78.40'	70.61'	N44°59'01"E	89°50'06"
3	50.00'	78.40'	70.61'	N45°00'50"E	89°50'06"
4	116.00'	181.88'	163.81'	N45°00'50"E	89°50'06"
5	17.00'	10.94'	10.75'	N18°21'42"E	36°51'37"
6	83.00'	53.41'	52.49'	N18°21'42"E	36°51'37"
7	17.00'	10.94'	10.75'	N18°22'03"E	36°52'19"
8	83.00'	53.41'	52.50'	N18°22'03"E	36°52'19"
9	17.00'	10.94'	10.75'	N18°30'15"W	36°52'17"
10	83.00'	53.41'	52.49'	N18°30'19"W	36°52'10"

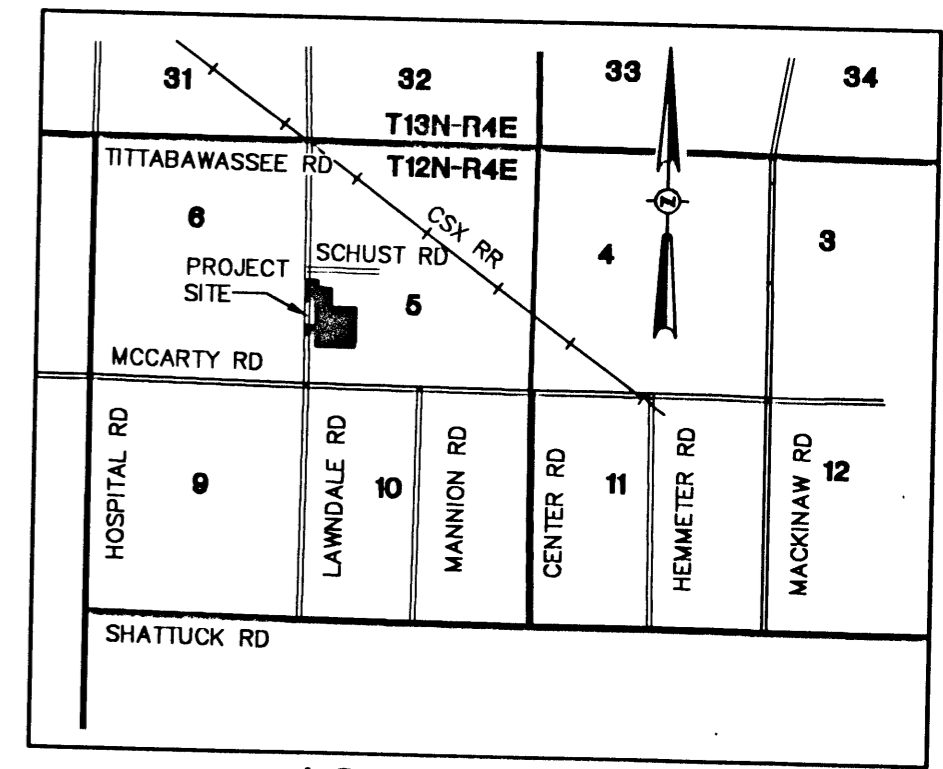

LOCATION MAP
(NO SCALE)

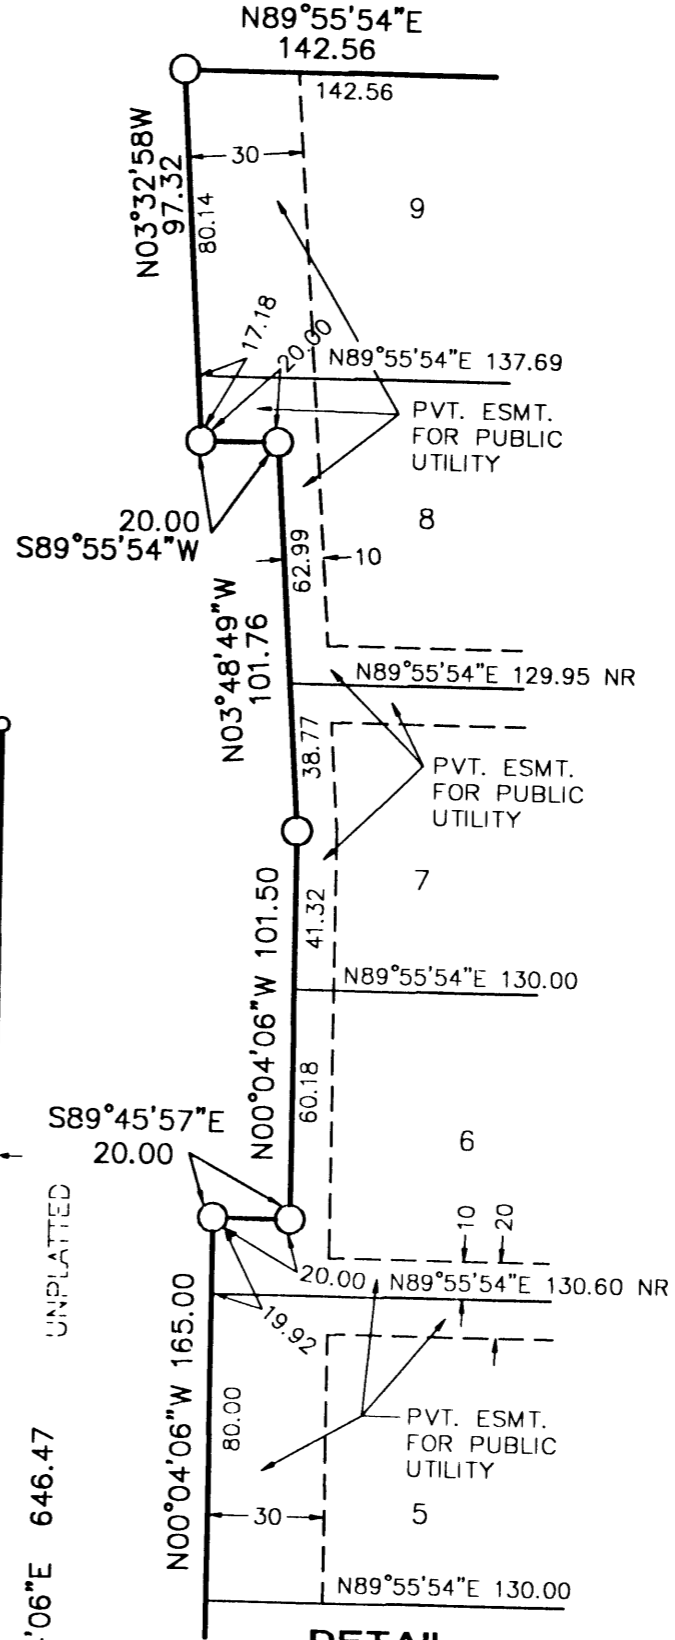

DETAIL
1"=50'

LEGEND

- ALL DIMENSIONS ARE IN FEET.
- MONUMENTS, CONSISTING OF STEEL RODS, ONE HALF INCH IN DIAMETER AND 36 INCHES IN LENGTH WITH CAP NO. 26454, ENCASED IN CONCRETE CYLINDERS, 4 INCHES IN DIAMETER AND 36 INCHES IN LENGTH, HAVE BEEN PLACED AT ALL POINTS SHOWN BY SYMBOL "o".
- SET 1/2 INCH STEEL ROD, 18 INCHES IN LENGTH WITH CAP NO. 26454, AT ALL LOT CORNERS.
- ALL CURVILINEAR DIMENSIONS ARE ARC LENGTHS.
- NR INDICATES NON-RADIAL LINE.
- BEARINGS AS SHOWN ARE REFERENCED TO THE RECORDED PLAT OF AUTUMN RIDGE AS RECORDED IN LIBER 25 OF PLATS, PAGE 12.

NORTH 1/4 CORNER
SECTION 5, T12N-R4E
LCRC - L 6, PG 145

SOUTH 1/4 CORNER
SECTION 5, T12N-R4E
LCRC - L 6, PG 168