


LAWNDALE FARMS NO. 2

PART OF THE SW 1/4 OF FRACTIONAL SECTION 5, T12N-R4E
SAGINAW CHARTER TOWNSHIP, SAGINAW COUNTY, MICHIGAN

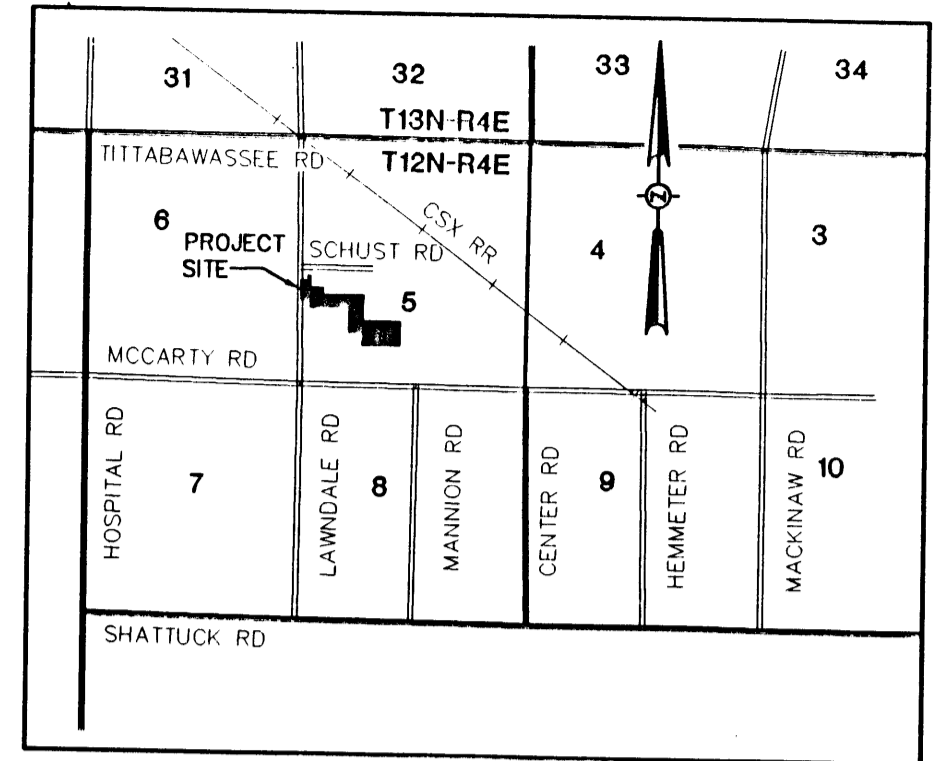

LOCATION MAP
(NO SCALE)

NO.	RADIUS	ARC	CHORD	CHORD BEARING	DELTA
1	50.00	78.71	70.83	S45°00'05"W	90°11'24"
2	116.00	182.59	164.32	S45°00'05"W	90°11'24"



N 1/4 CORNER
SECTION 5
T12N-R4E
LCRC: LIBER 6, PAGE 145

N-S 1/4 LINE
N00°05'37"W 4185.47

MATCH LINE - SHEET 1

UNPLATTED

UNPLATTED

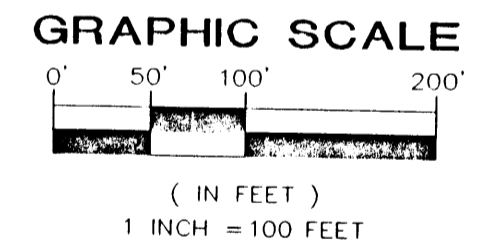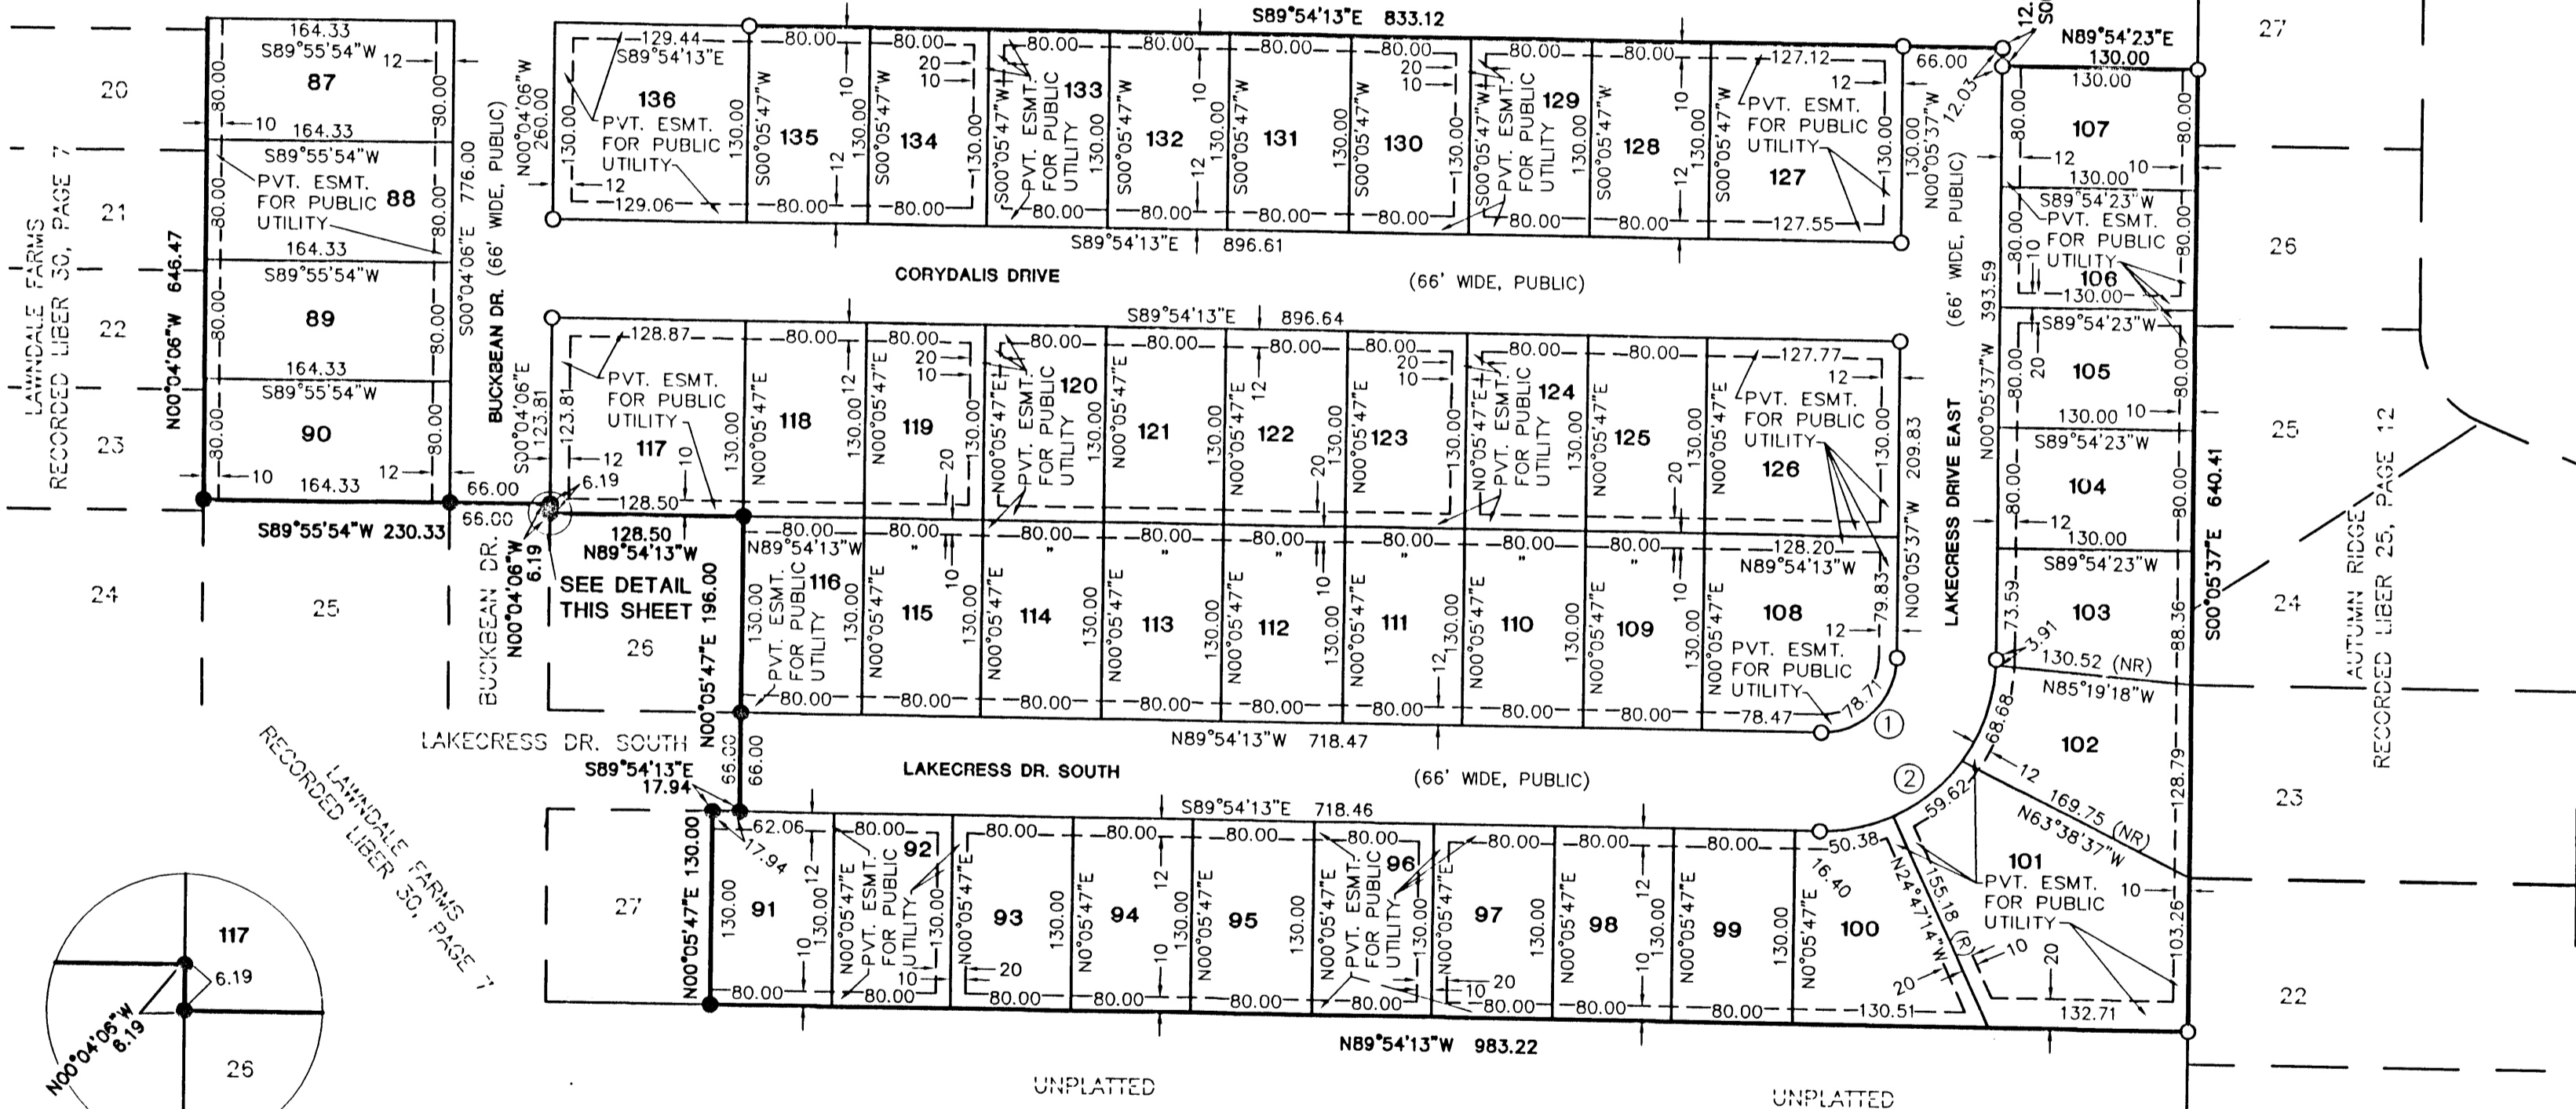

LEGEND

ALL DIMENSIONS ARE IN FEET.

MONUMENTS, CONSISTING OF STEEL RODS, ONE HALF INCH IN DIAMETER AND 36 INCHES IN LENGTH WITH CAP NO. 26454, ENCASED IN CONCRETE CYLINDERS, 4 INCHES IN DIAMETER AND 36 INCHES IN LENGTH, HAVE BEEN PLACED AT ALL POINTS SHOWN BY SYMBOL "O".


SET 1/2 INCH STEEL ROD, 18 INCHES IN LENGTH WITH CAP NO. 26454, AT ALL LOT CORNERS.

"●" INDICATES FOUND CONCRETE MONUMENT 4 INCHES IN DIAMETER WITH A 1/2 INCH STEEL ROD.

ALL CURVILINEAR DIMENSIONS ARE ARC LENGTHS.


(NR) INDICATES NON-RADIAL LINE, (R) INDICATES RADIAL LINE.

BEARINGS AS SHOWN ARE REFERENCED TO THE RECORDED PLAT OF LAWNDALE FARMS AS RECORDED IN LIBER 30 OF PLATS, PAGE 7.

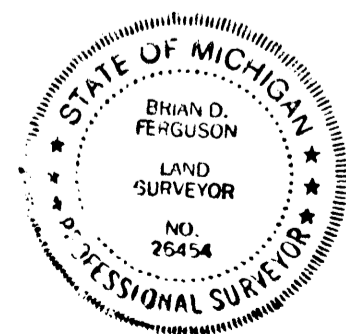

S 1/4 CORNER
SECTION 5
T12N-R4E
LCRC: LIBER 6, PAGE 168

N00°05'37"W 650.83

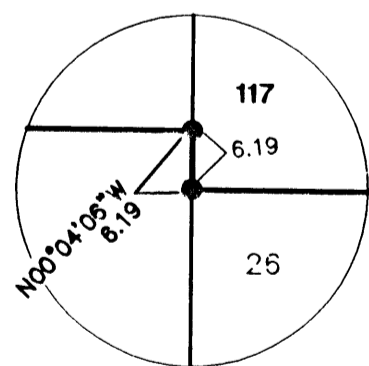

DETAIL
1"=20'

Brian D Ferguson
BRIAN D FERGUSON, PS #26454