


AUTUMN RIDGE NO. 3

PART OF SE 1/4 & NE 1/4 OF FRACTIONAL SECTION 5
T.12N.-R.4E., SAGINAW TOWNSHIP
SAGINAW COUNTY, MICHIGAN

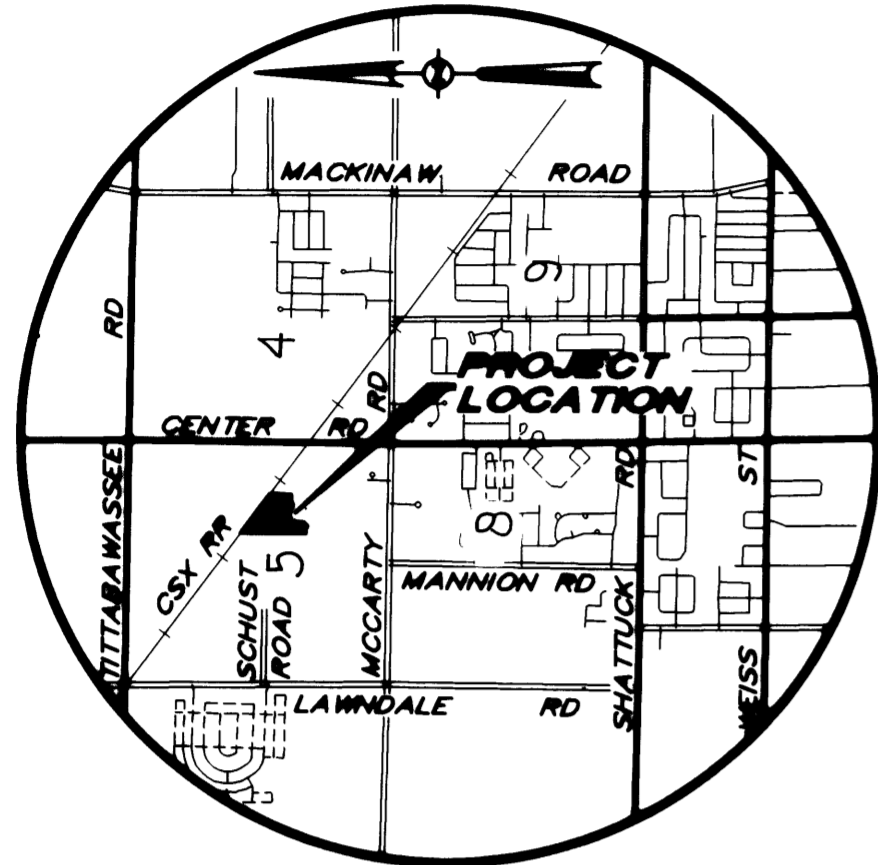

LOCATION MAP
NOT TO SCALE

CURVE TABLE-

CURVE	RADIUS	ARC	CHORD	BEARING	DELTA
3	290.00'	200.00'	196.06'	S 05°33'25" W	39°30'52"
4	356.00'	245.51'	240.68'	S 05°33'25" W	39°30'52"
5	739.95'	182.18'	181.72'	N 07°08'49" W	14°06'24"
6	805.95'	198.43'	197.93'	N 07°08'49" W	14°06'24"
7	60.00'	132.83'	107.32'	N 63°19'48" E	126°50'49"
8	126.00'	278.95'	225.37'	N 63°19'48" E	126°50'49"
9	864.51'	559.37'	549.66'	S 34°42'36" E	37°04'22"
10	798.51'	516.67'	507.70'	S 34°42'36" E	37°04'22"



SCALE: 1"=80'



LEGEND

- ALL DIMENSIONS ARE IN FEET.
- MONUMENTS, CONSISTING OF IRON RODS, ONE HALF INCH IN DIAMETER AND 36 INCHES IN LENGTH WITH CAP No. 26454, ENCASED IN CONCRETE CYLINDERS, 4 INCHES IN DIAMETER AND 36 INCHES IN LENGTH, HAVE BEEN PLACED AT ALL POINTS SHOWN BY SYMBOL "O".
- SET 1/2 INCH IRON ROD, 18 INCHES IN LENGTH WITH CAP No. 26454, AT ALL LOT CORNERS, EXCEPT AS NOTED.
- (NR) INDICATES NON-RADIAL LINE
(R) INDICATES RADIAL LINE
- BEARINGS AS SHOWN ARE REFERENCED TO THE RECORDED PLAT OF "AUTUMN RIDGE" AS RECORDED IN L. 25 OF PLATS, PAGES 12 & 13. SAGINAW COUNTY RECORDS.
- INDICATES FOUND CONCRETE MONUMENT.
4" DIAMETER WITH 1/2" RE-BAR.
- ALL CURVILINEAR DIMENSIONS ARE ARC LENGTHS.

Brian D. Ferguson
BRIAN D FERGUSON, P.S.
NO. 26454



N 1/4 CORNER
SECTION 5,
T.12N.-R.4E.
L.C.R.C. L. 6, P. 145

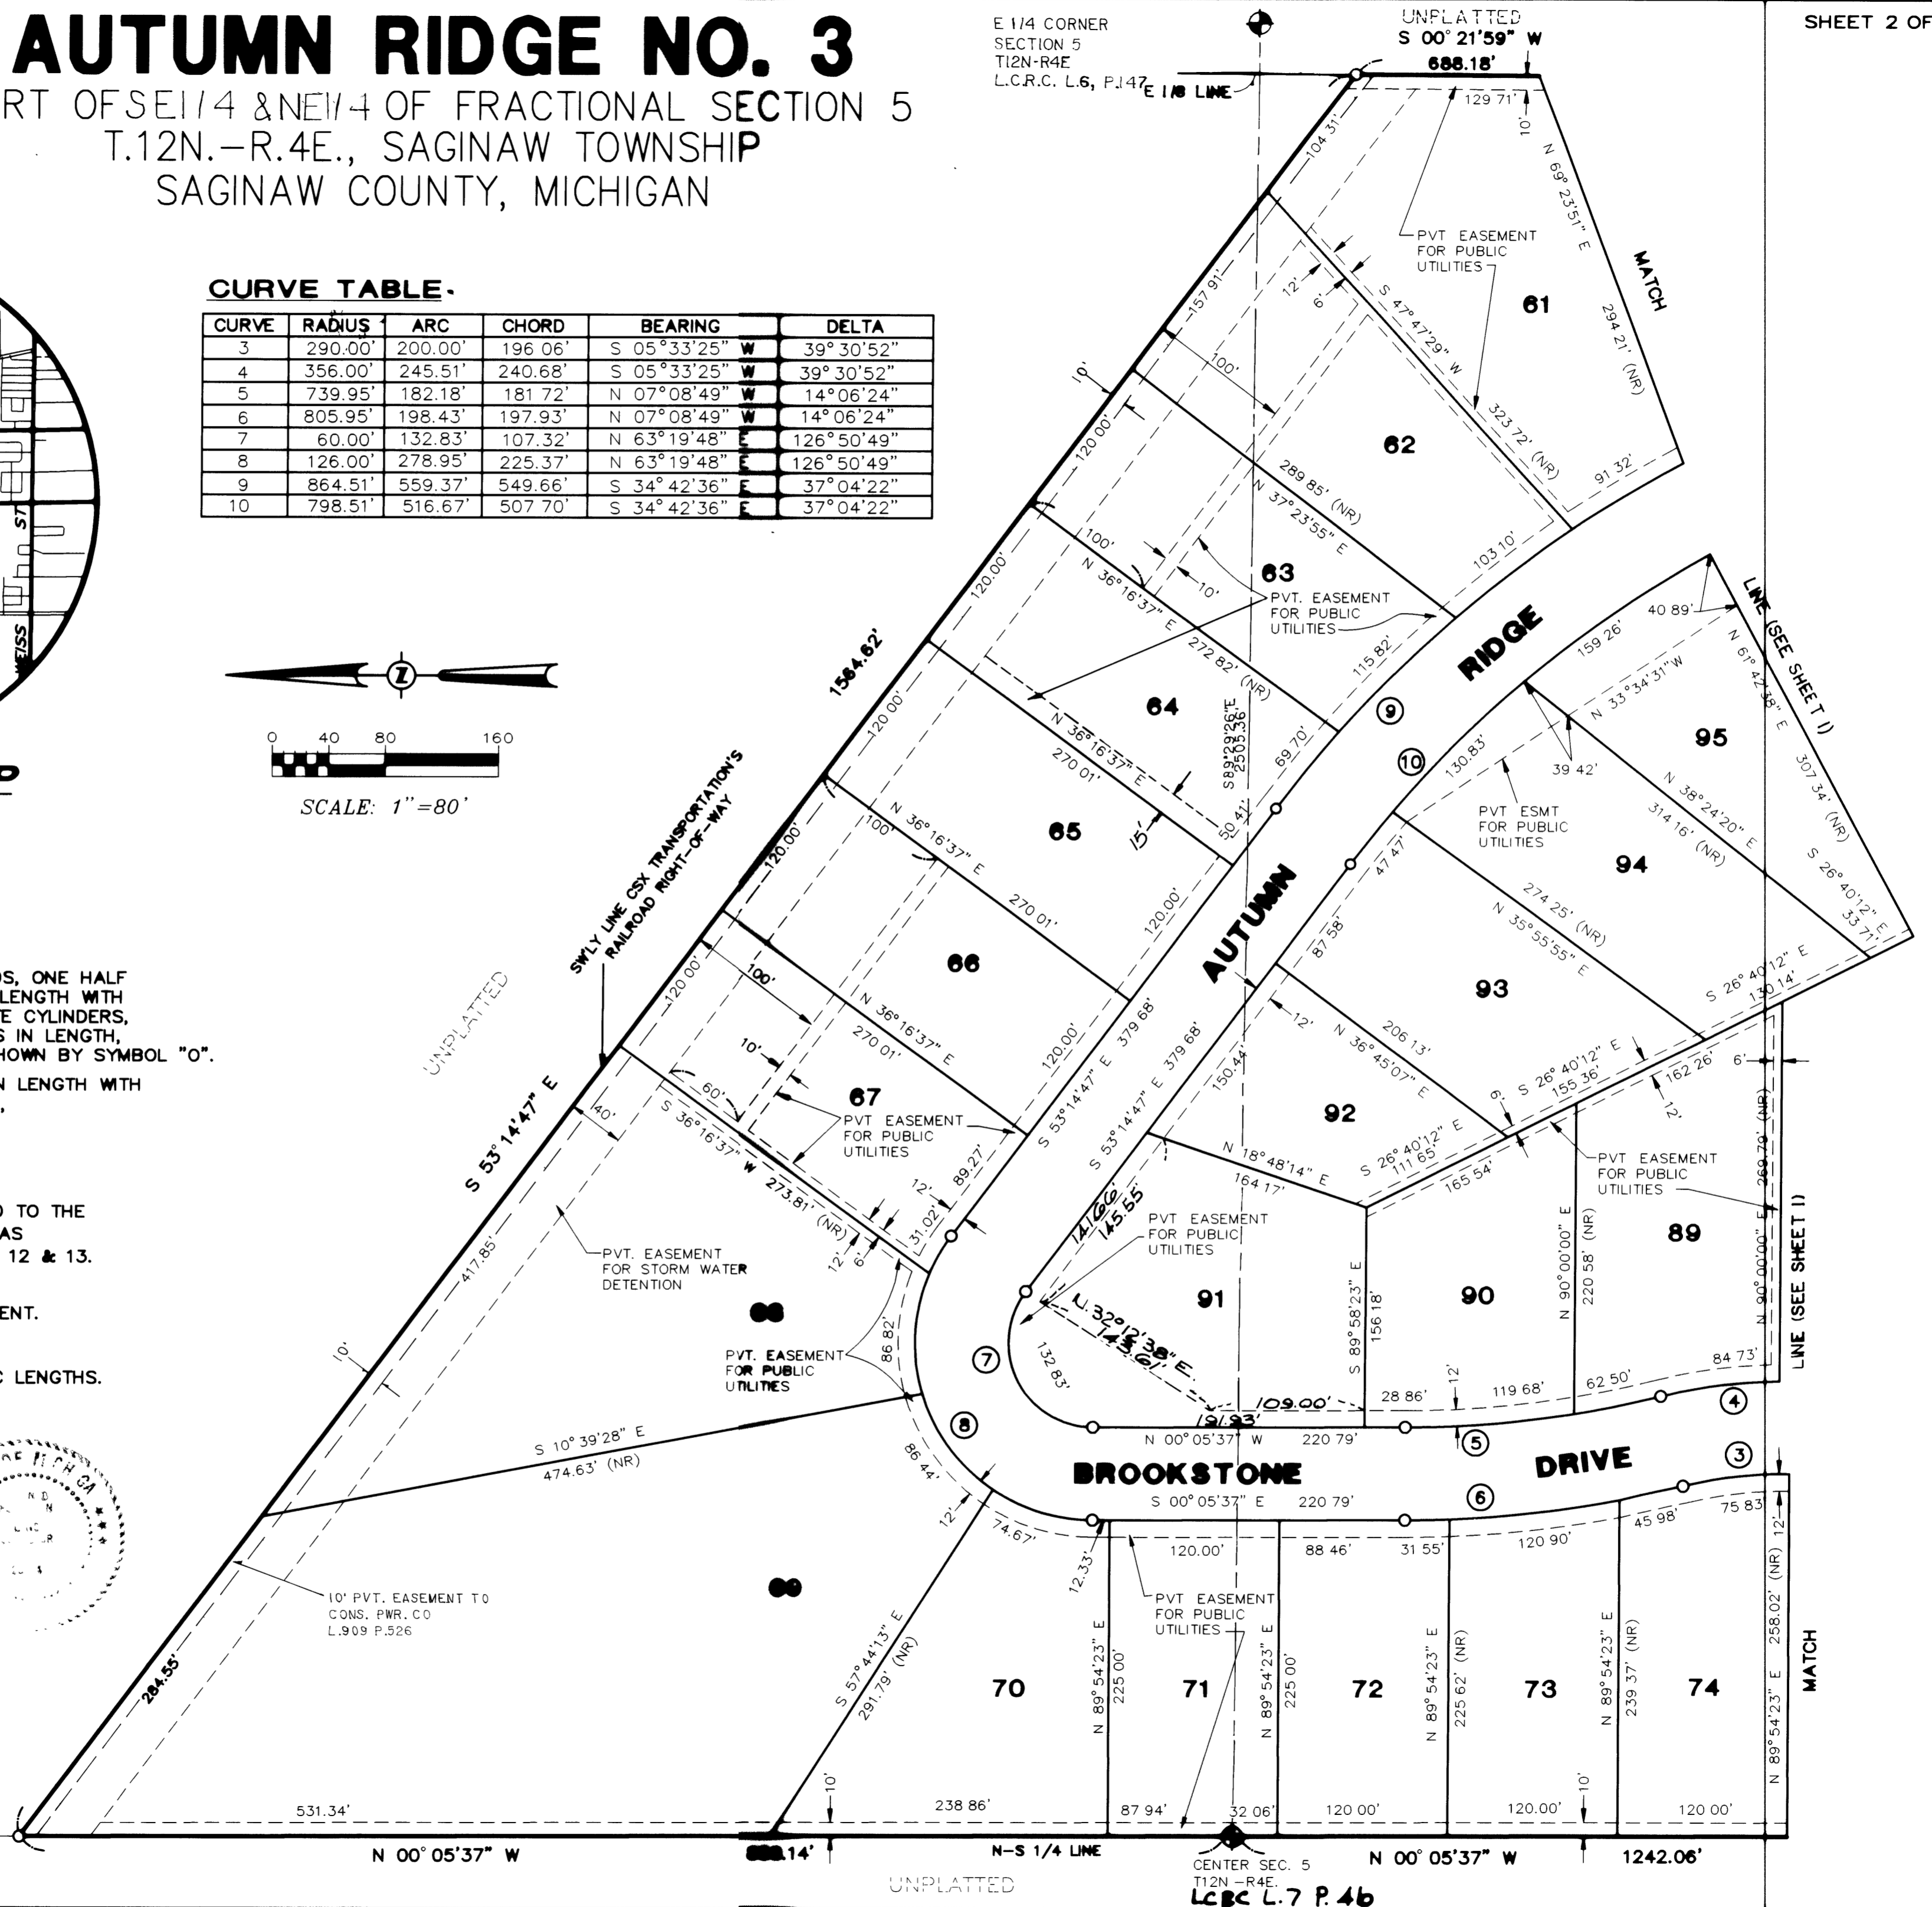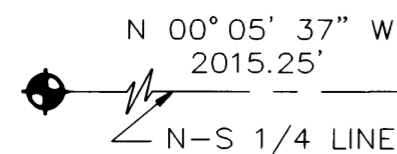

CENTER SEC. 5
T12N-R4E.
L.C.R.C. L.7 P.46