

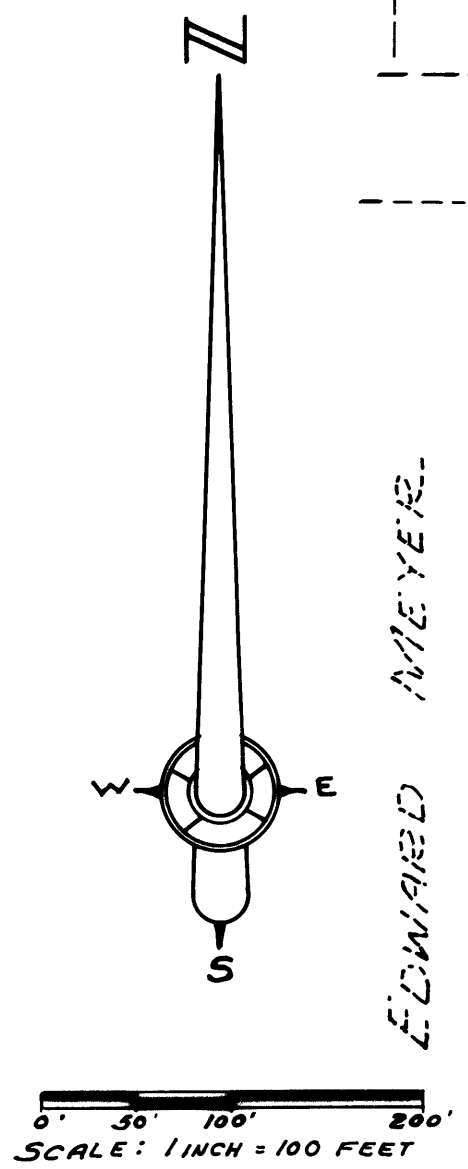


PART OF THE S.E. 1/4, SEC. 10, T.12N.-R.4E.  
 SAGINAW TOWNSHIP, SAGINAW COUNTY, MICHIGAN

SPICER ENGINEERING COMPANY  
 SAGINAW, MICHIGAN  
 1969

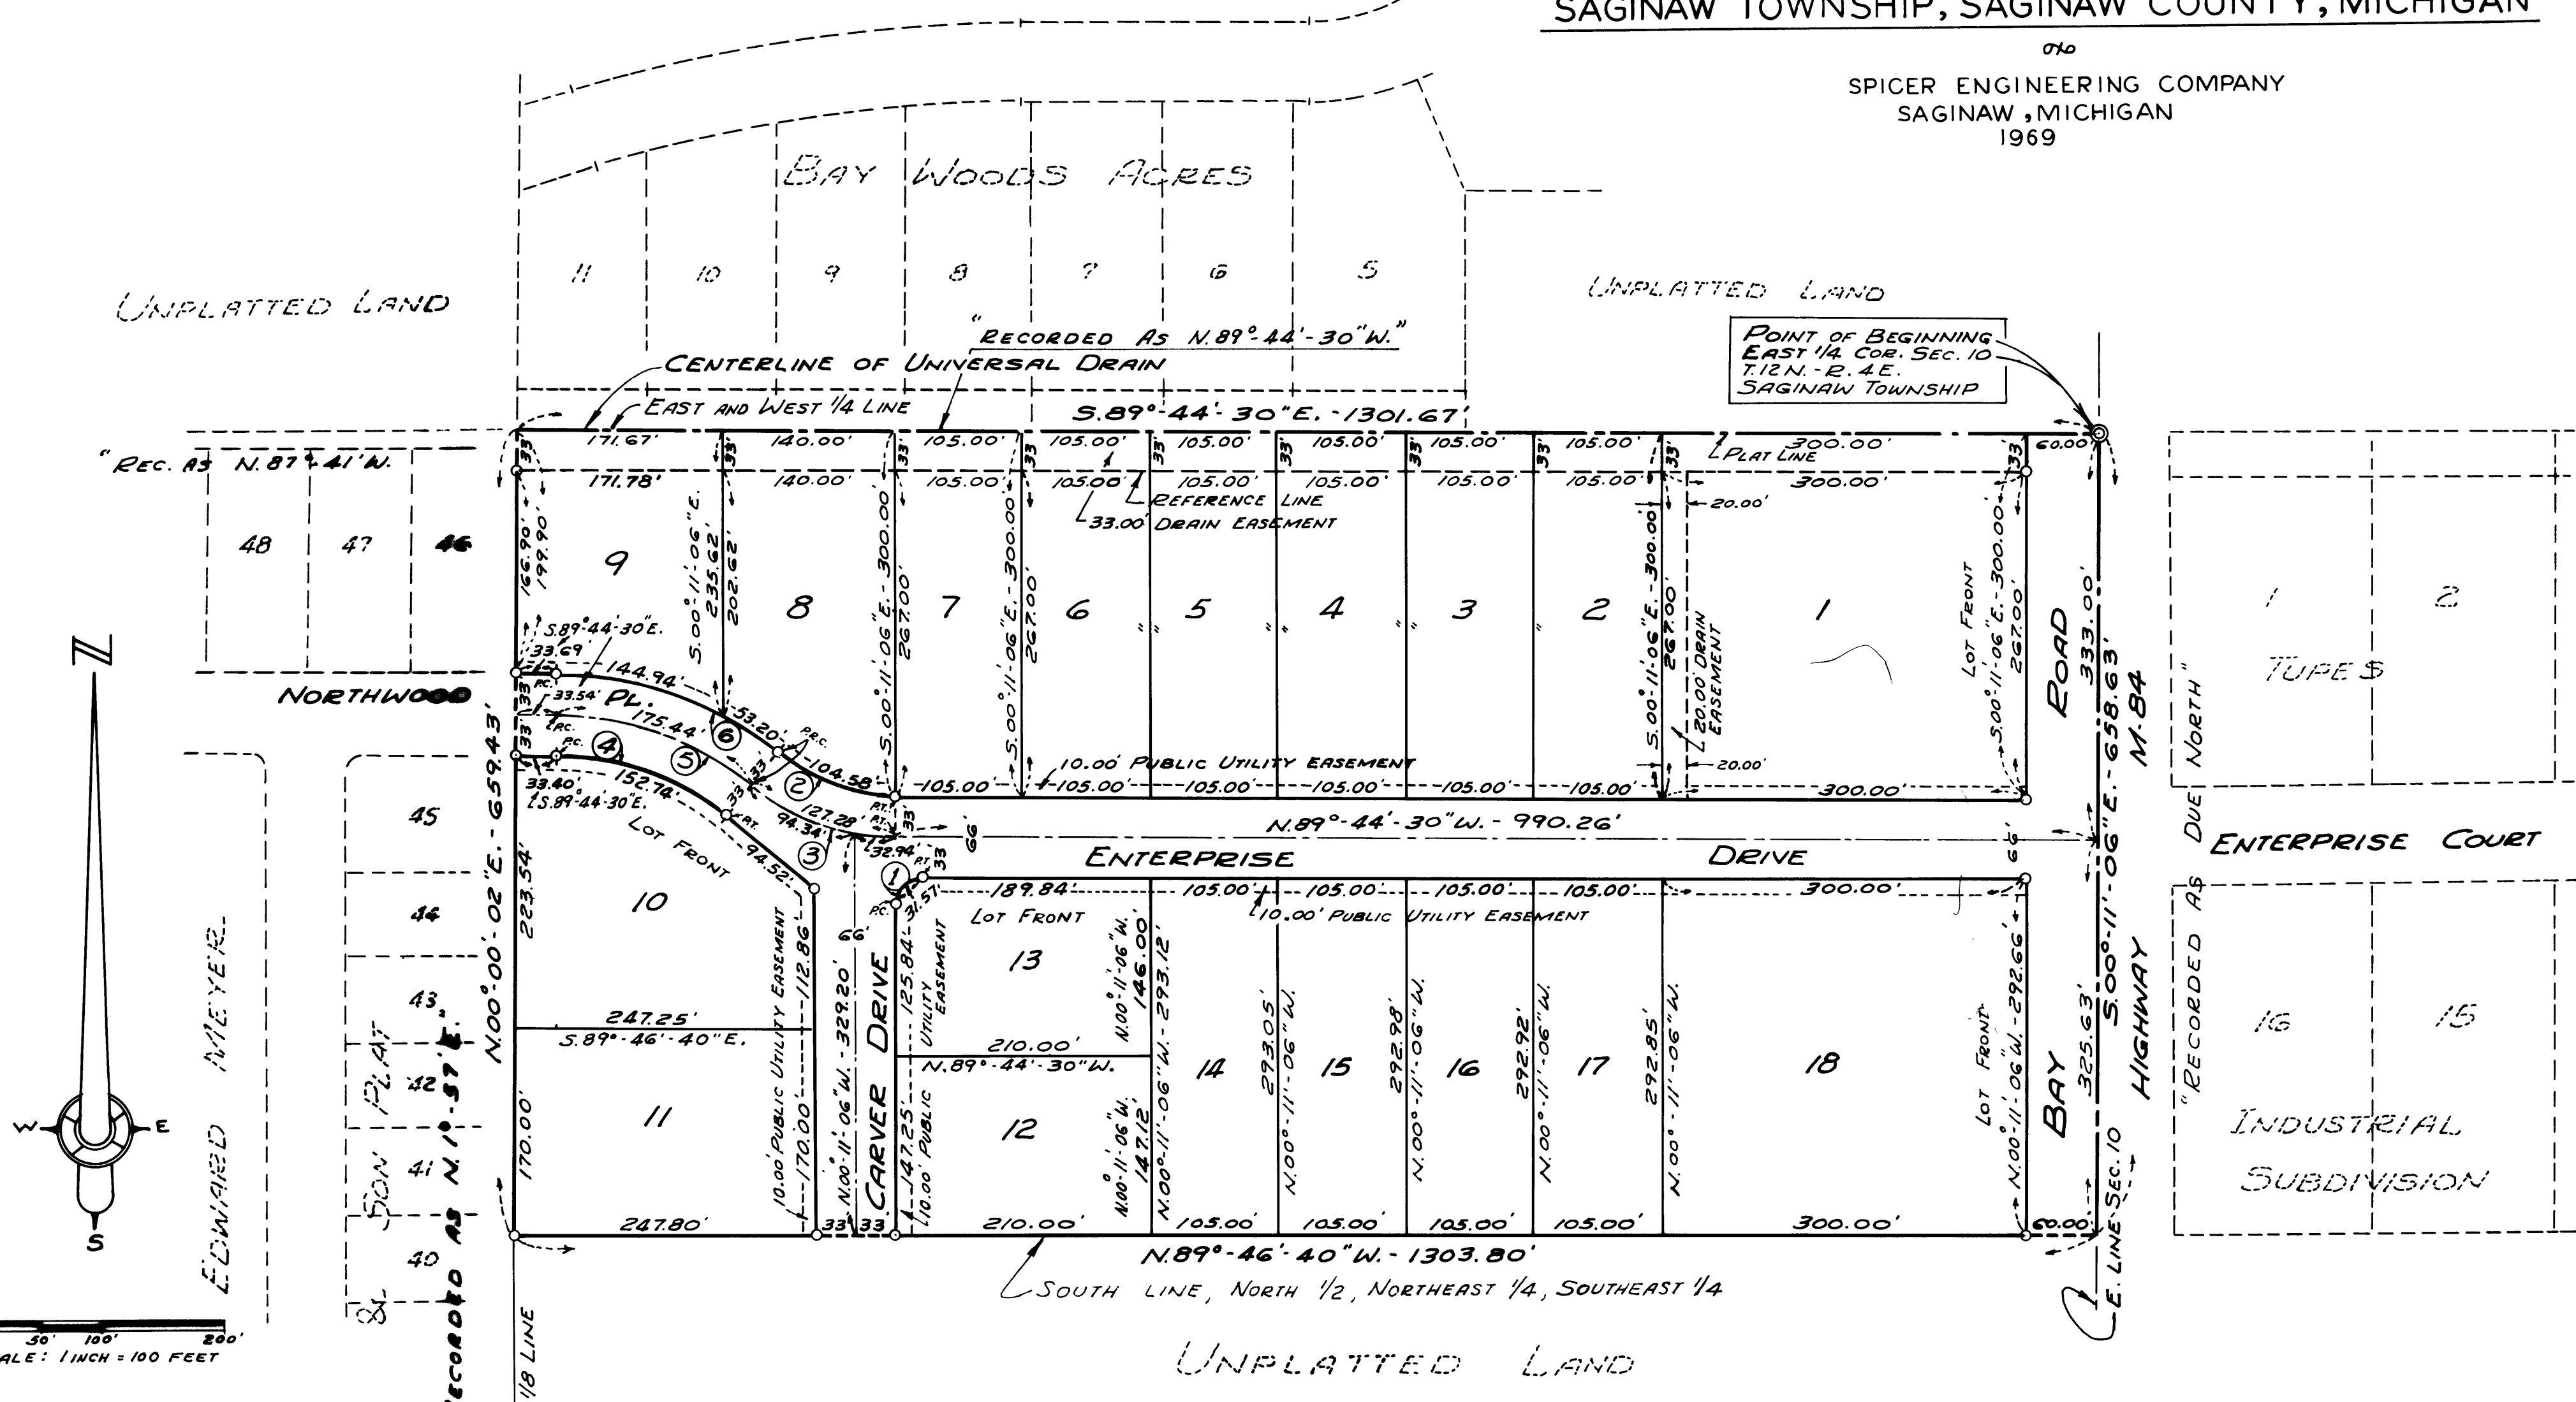

BAY ROAD COMMERCIAL PARK

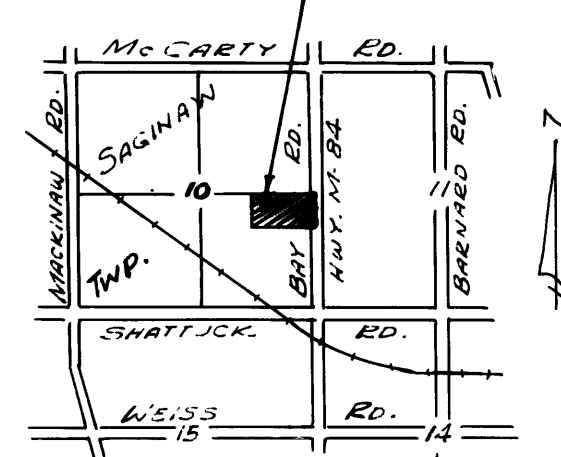

LOCATION SKETCH  
 NO SCALE

**LEGEND**

- 1 - ALL DIMENSIONS ARE GIVEN IN FEET
- 2 - ALL CURVILINEAR MEASUREMENTS ARE ARC DISTANCES
- 3 - CONCRETE MONUMENTS HAVE BEEN PLACED AT ALL POINTS MARKED "O"
- 4 - SET SOLID IRON BARS 1/2" DIA. BY 18" IN LENGTH AT ALL LOT CORNERS.
- 5 - BEARINGS ARE EXPRESSED IN RELATION TO THE TRUE MERIDIAN AS DETERMINED FROM A SOLAR OBSERVATION OF 2-5-68
- 6 - (6) INDICATES CURVE NUMBER (SEE CURVE DATA TABLE HEREON)
- 7 - RECORDED BEARINGS OF ADJOINING PLATS ARE SHOWN ON PLAN

**CURVE DATA**

NO	DELTA ANGLE	RADIUS	ARC	CHORD	CHORD BEARING	TANGENT
1	90°-26'-36"	20.00'	31.57'	28.39'	N 45°-02'-12" E.	20.16'
2	39°-25'-10"	152.00'	104.58'	102.52'	N 70°-01'-55" W.	54.45'
3	39°-25'-10"	185.00'	127.28'	124.78'	N 70°-01'-55" W.	66.28'
4	39°-25'-10"	222.00'	152.74'	149.74'	S 70°-01'-55" E.	79.53'
5	39°-25'-10"	255.00'	175.44'	172.00'	S 70°-01'-55" E.	91.35'
6	39°-25'-10"	288.00'	198.14'	194.26'	S 70°-01'-55" E.	103.17'