


BRENTWOOD

A PART OF S.W. 1/4 OF S.E. 1/4 SECTION 21, T.12N.-R.4E.
SAGINAW TOWNSHIP - SAGINAW COUNTY - MICHIGAN

SCALE: 1 INCH = 100 FEET
0 50 100 200 300 400
ALL DIMENSIONS ARE GIVEN IN FEET AND DECIMALS THEREOF
THE SPICER ENGINEERING COMPANY
SAGINAW, MICHIGAN
1952

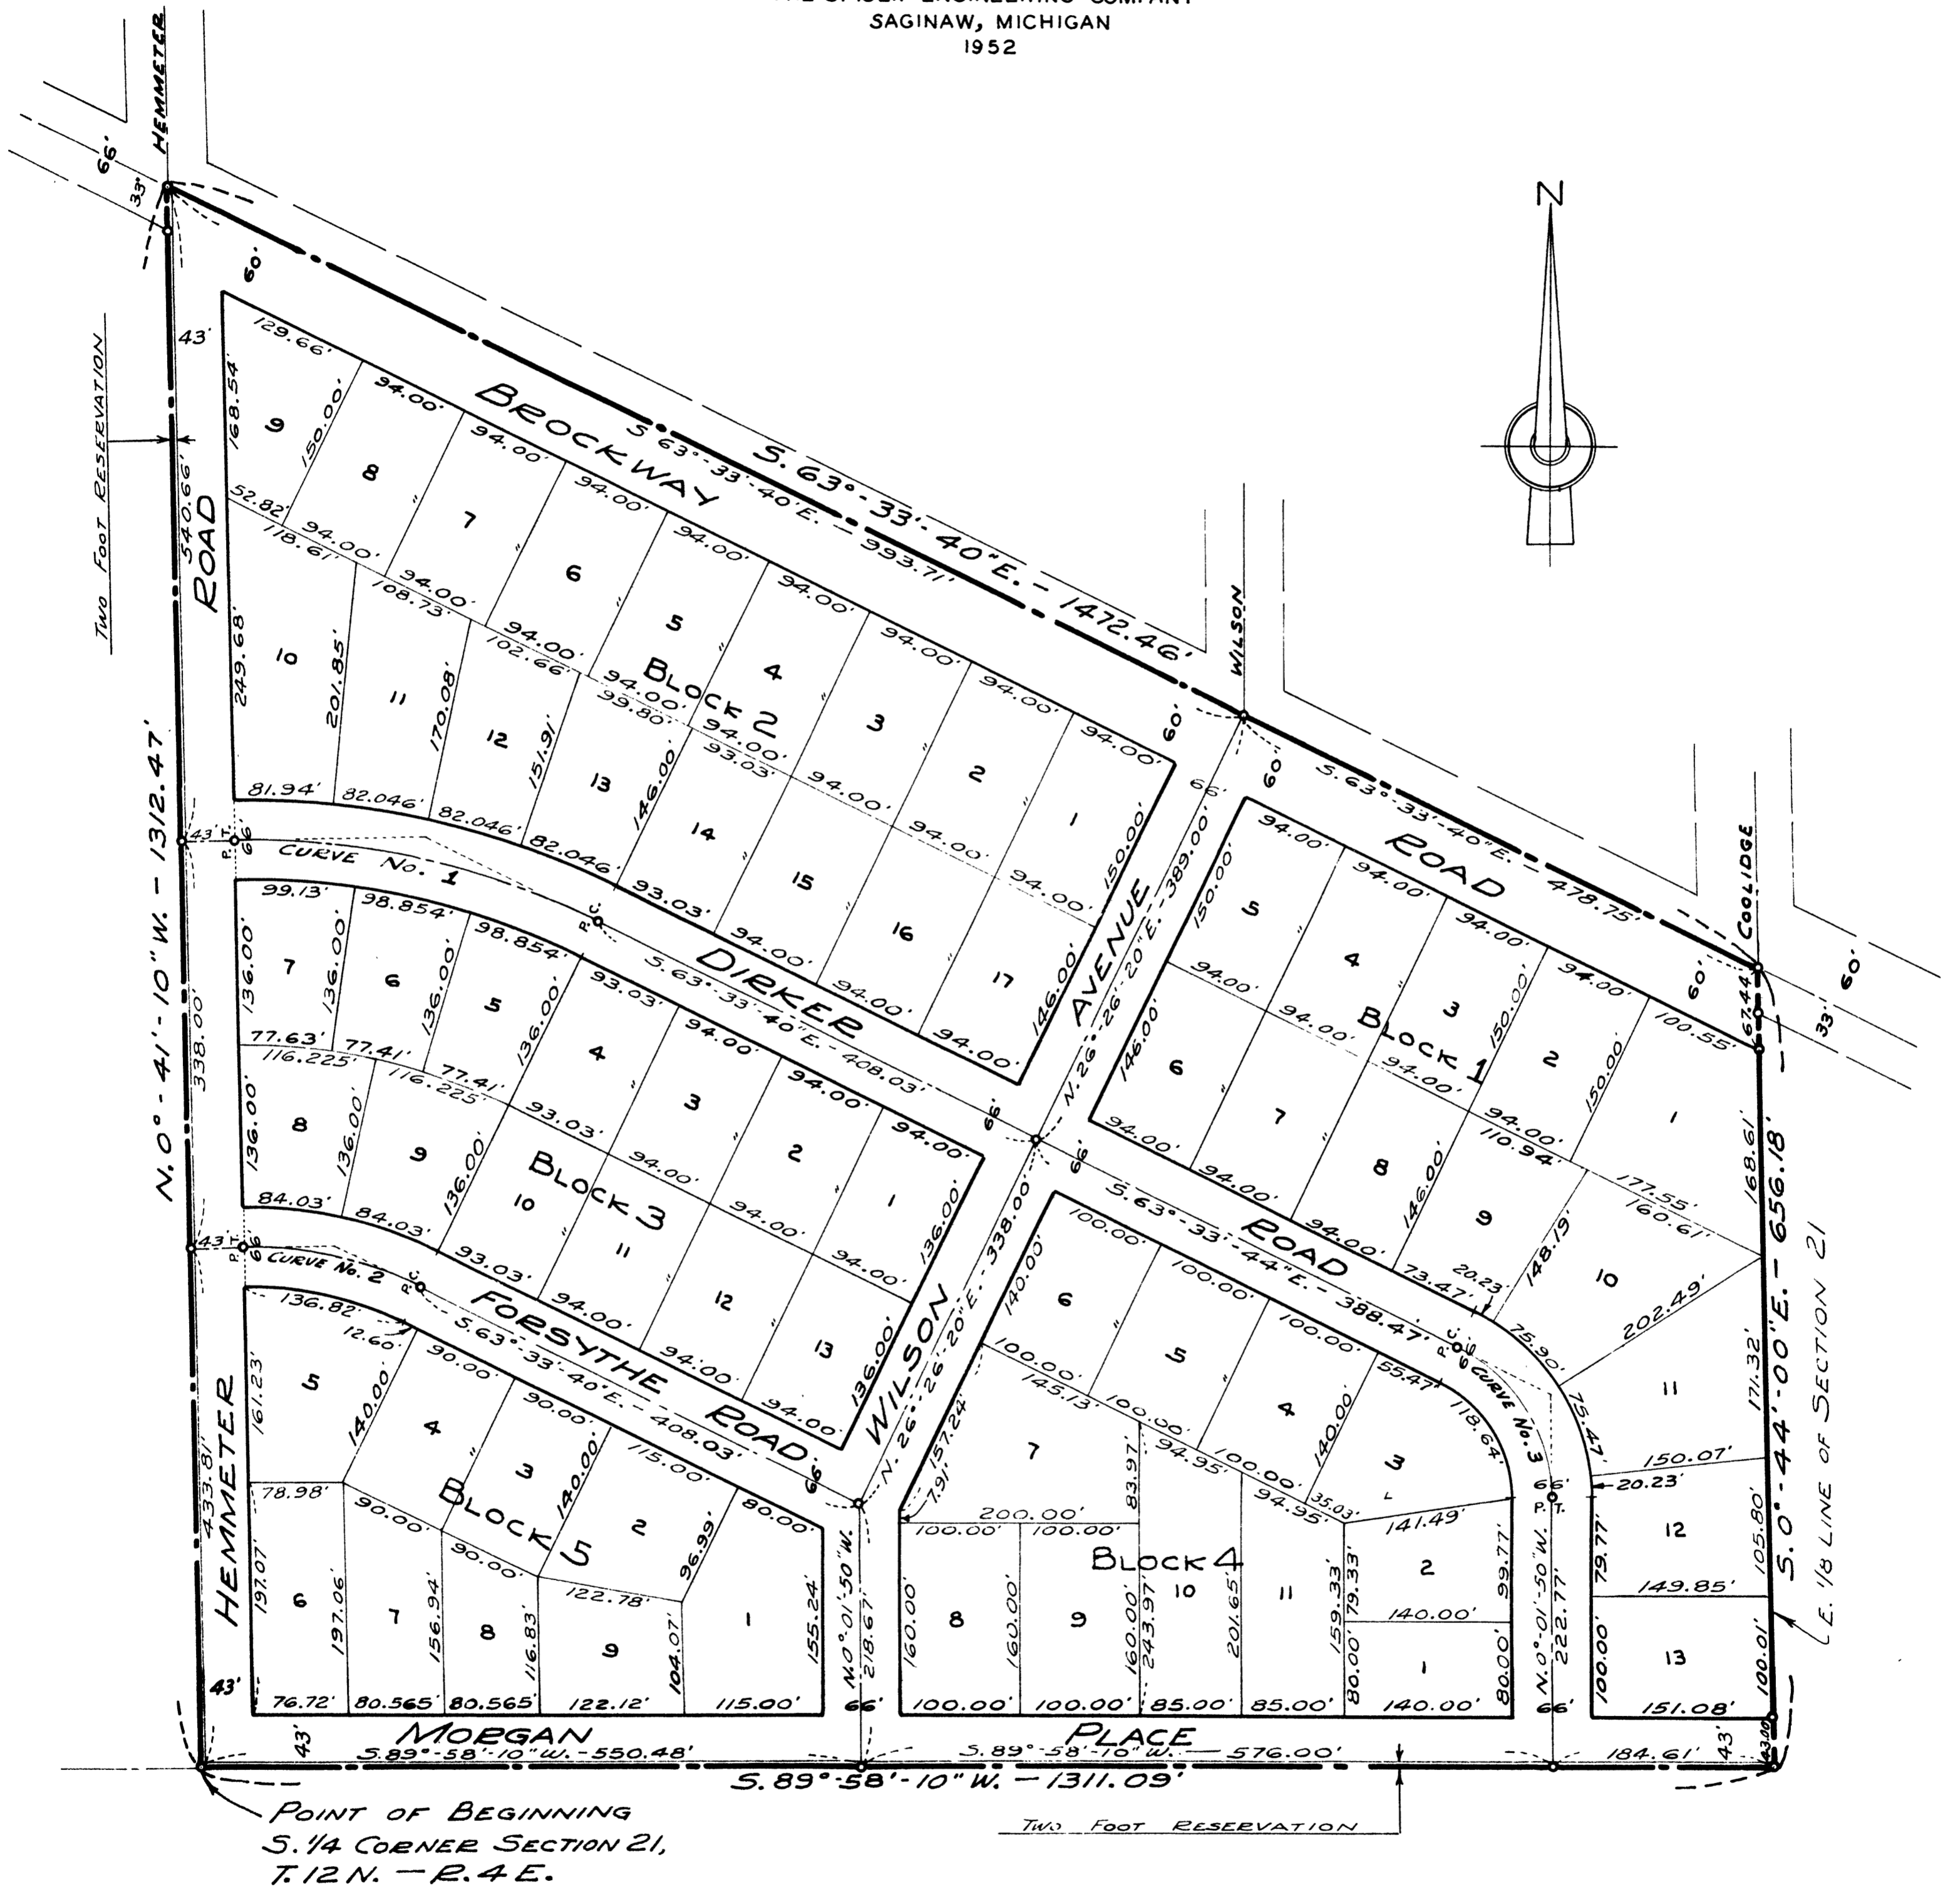

CENTERLINE CURVE DATA				
CURVE No.	Δ	R	T	ARC
1	27°-07'-30"	660.00'	159.21'	312.46'
2	27°-07'-30"	322.00'	77.68'	152.44'
3	63°-31'-50"	140.00'	86.68'	155.23'