


# CABARET WOODS


PART OF THE NORTHEAST 1/4 OF SECTION 10, T.12N.-R.4E.  
SAGINAW TOWNSHIP, SAGINAW COUNTY, MICHIGAN

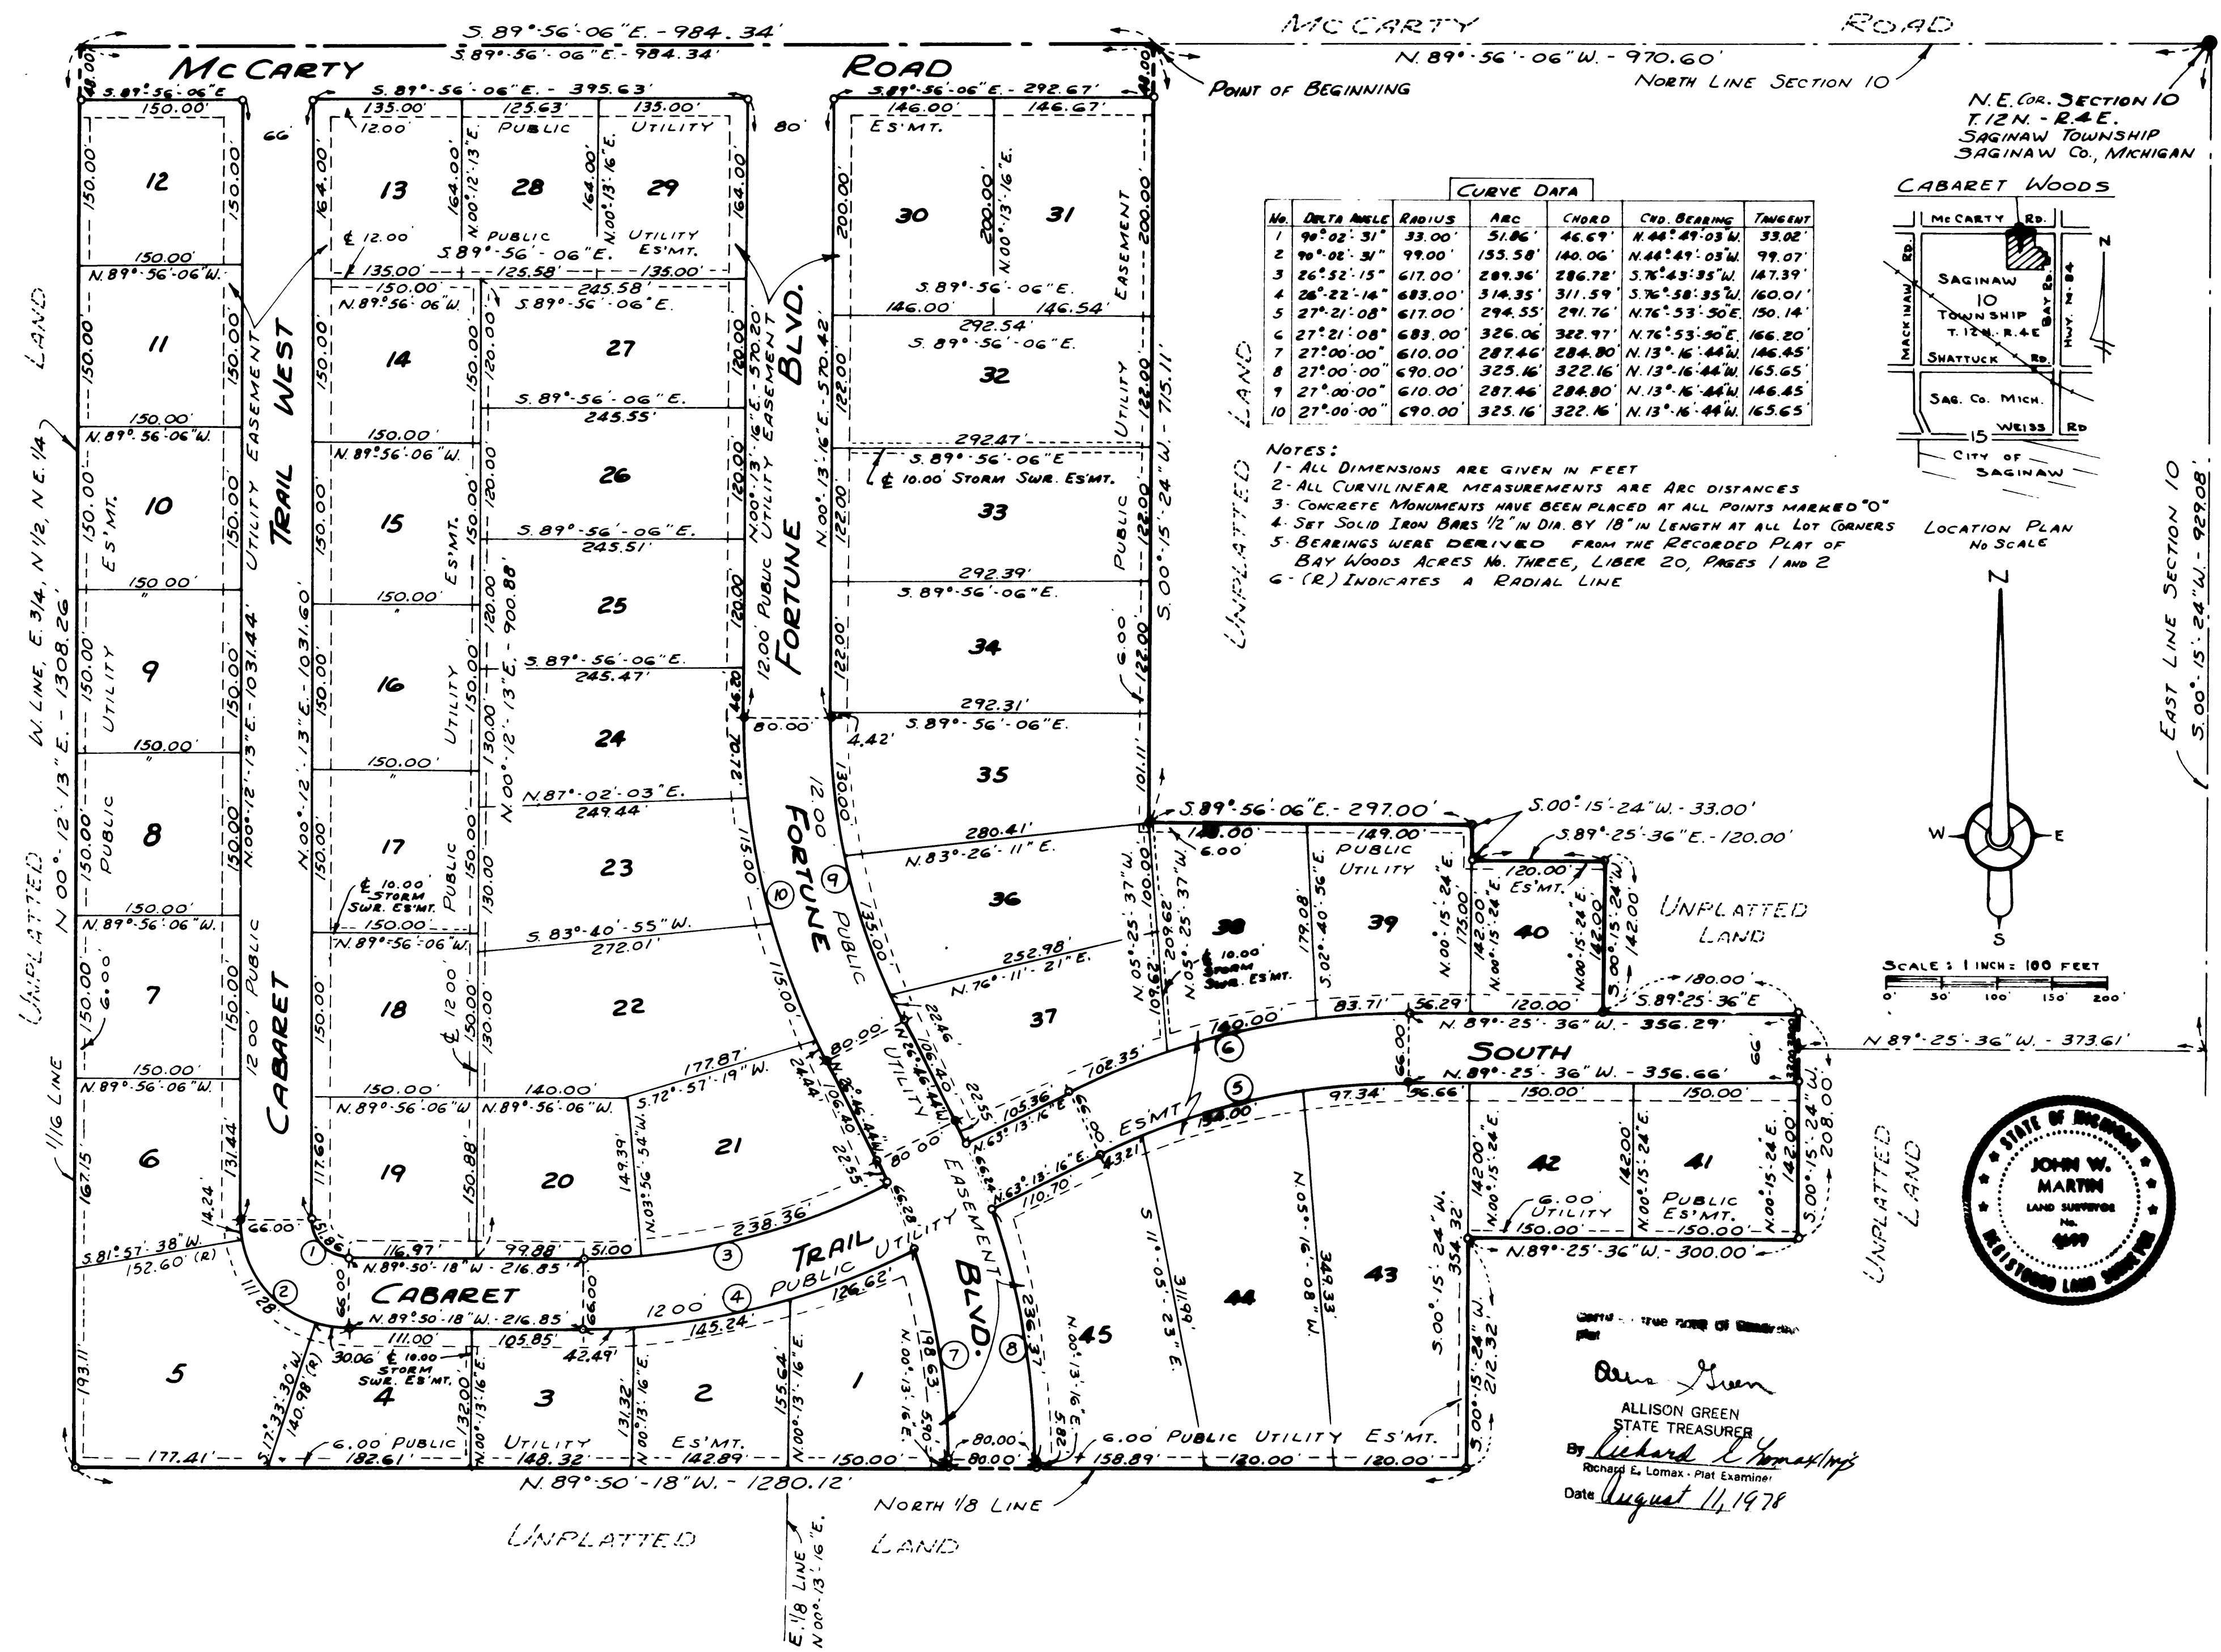



No.	DELTA ANGLE	RADIUS	ARC	CHORD	CHD. BEARING	TANGENT
1	90°02'31"	33.00	51.86	46.69	N.44°49'03"W	33.02
2	90°02'31"	99.00	135.58	140.06	N.44°49'03"W	99.07
3	26°52'15"	617.00	289.36	286.72	S.76°45'35"W	147.39
4	26°22'14"	683.00	314.35	311.59	S.76°58'35"W	160.01
5	27°21'08"	617.00	294.55	291.76	N.76°53'50"E	150.14
6	27°21'08"	683.00	326.06	322.97	N.76°53'50"E	166.20
7	27°00'00"	610.00	287.46	284.80	N.13°16'44"W	146.45
8	27°00'00"	690.00	325.16	322.16	N.13°16'44"W	165.65
9	27°00'00"	610.00	287.46	284.80	N.13°16'44"W	146.45
10	27°00'00"	690.00	325.16	322.16	N.13°16'44"W	165.65

NOTES:  
 1- ALL DIMENSIONS ARE GIVEN IN FEET  
 2- ALL CURVILINEAR MEASUREMENTS ARE ARC DISTANCES  
 3- CONCRETE MONUMENTS HAVE BEEN PLACED AT ALL POINTS MARKED "O"  
 4- SET SOLID IRON BARS 1/2" IN DIA. BY 18" IN LENGTH AT ALL LOT CORNERS  
 5- BEARINGS WERE DERIVED FROM THE RECORDED PLAT OF BAY WOODS ACRES No. THREE, LIBER 20, PAGES 1 AND 2  
 6- (R) INDICATES A RADIAL LINE

N.E. COR. SECTION 10  
T.12N.-R.4E.  
SAGINAW TOWNSHIP  
SAGINAW CO., MICHIGAN

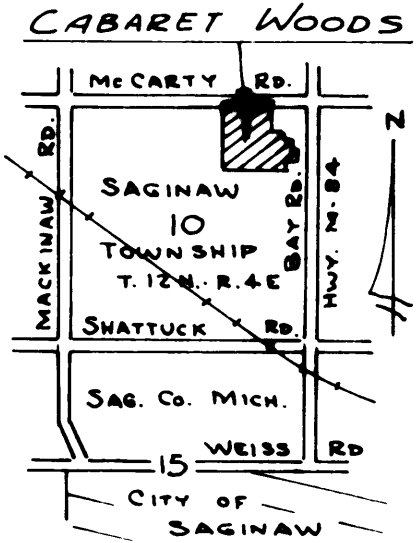

LOCATION PLAN  
No SCALE

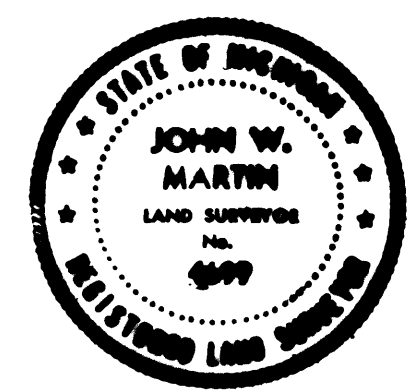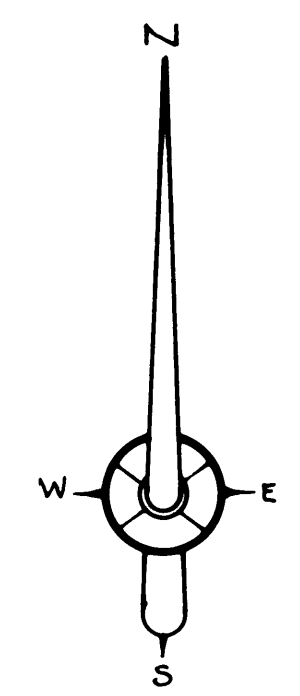

ALLISON GREEN  
STATE TREASURER  
By Richard E. Lomax - Plat Examiner  
Date August 11, 1978