

COUNTRYSIDE PARK SUBDIVISION

SECTION 16, TOWN 12 NORTH, RANGE 4 EAST.



SAGINAW CO., MICHIGAN.

SCALE 1 INCH = 100.0 FEET

ALL DIMENSIONS ARE GIVEN IN FEET AND DECIMALS THEREOF.

CARL H. PETERSON REG. C.E.

S88°41'E 1317.0'

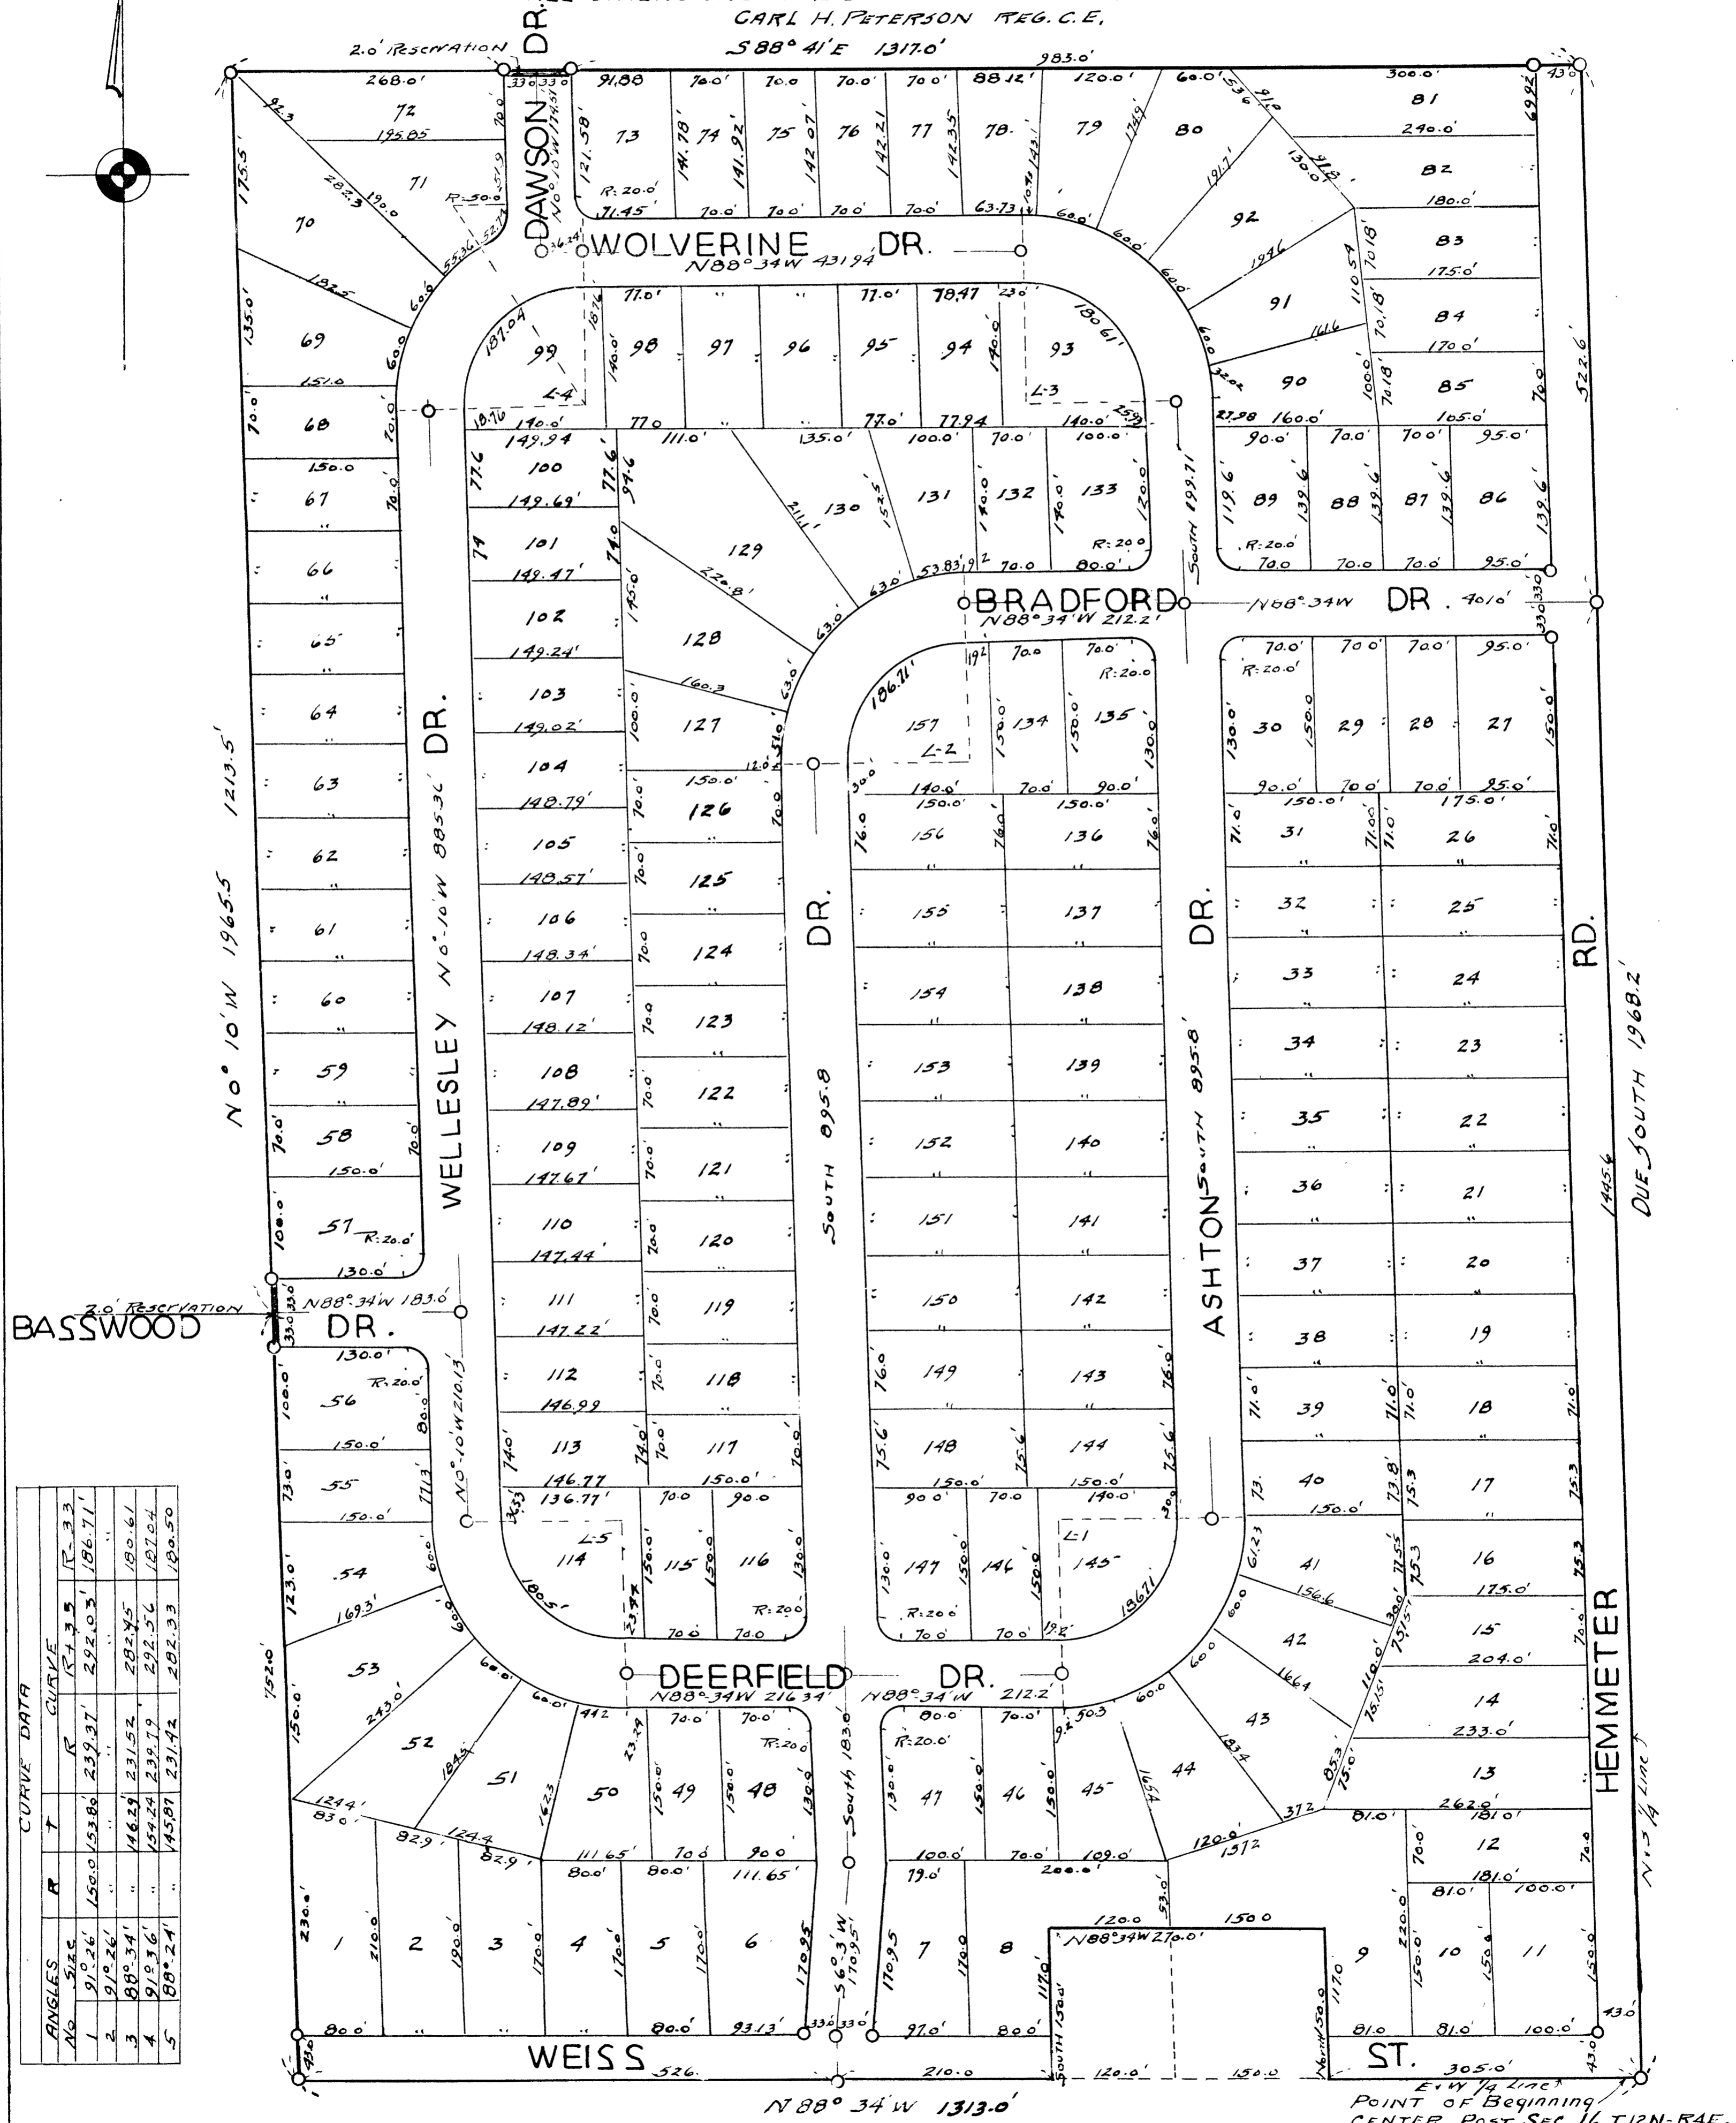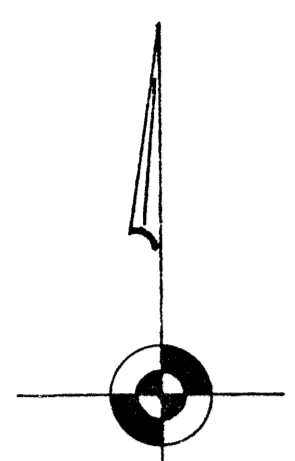

CURVE DATA

| ANGLES | R | T | CURVE |
|--------|--------|--------|-------|
| ANG | R | T | CURVE |
| 1 | 150.0 | 239.31 | R-33 |
| 2 | 150.0 | 292.03 | R-33 |
| 3 | 146.29 | 231.52 | R-33 |
| 4 | 154.24 | 239.79 | R-33 |
| 5 | 145.81 | 231.42 | R-33 |

POINT OF BEGINNING
CENTER POST SEC. 16 T12N-R4E.