


# DUSTINE PARK


PART OF THE NORTHEAST 1/4 OF SECTION 8, T.12N.-R.4E.  
SAGINAW TOWNSHIP, SAGINAW COUNTY, MICHIGAN

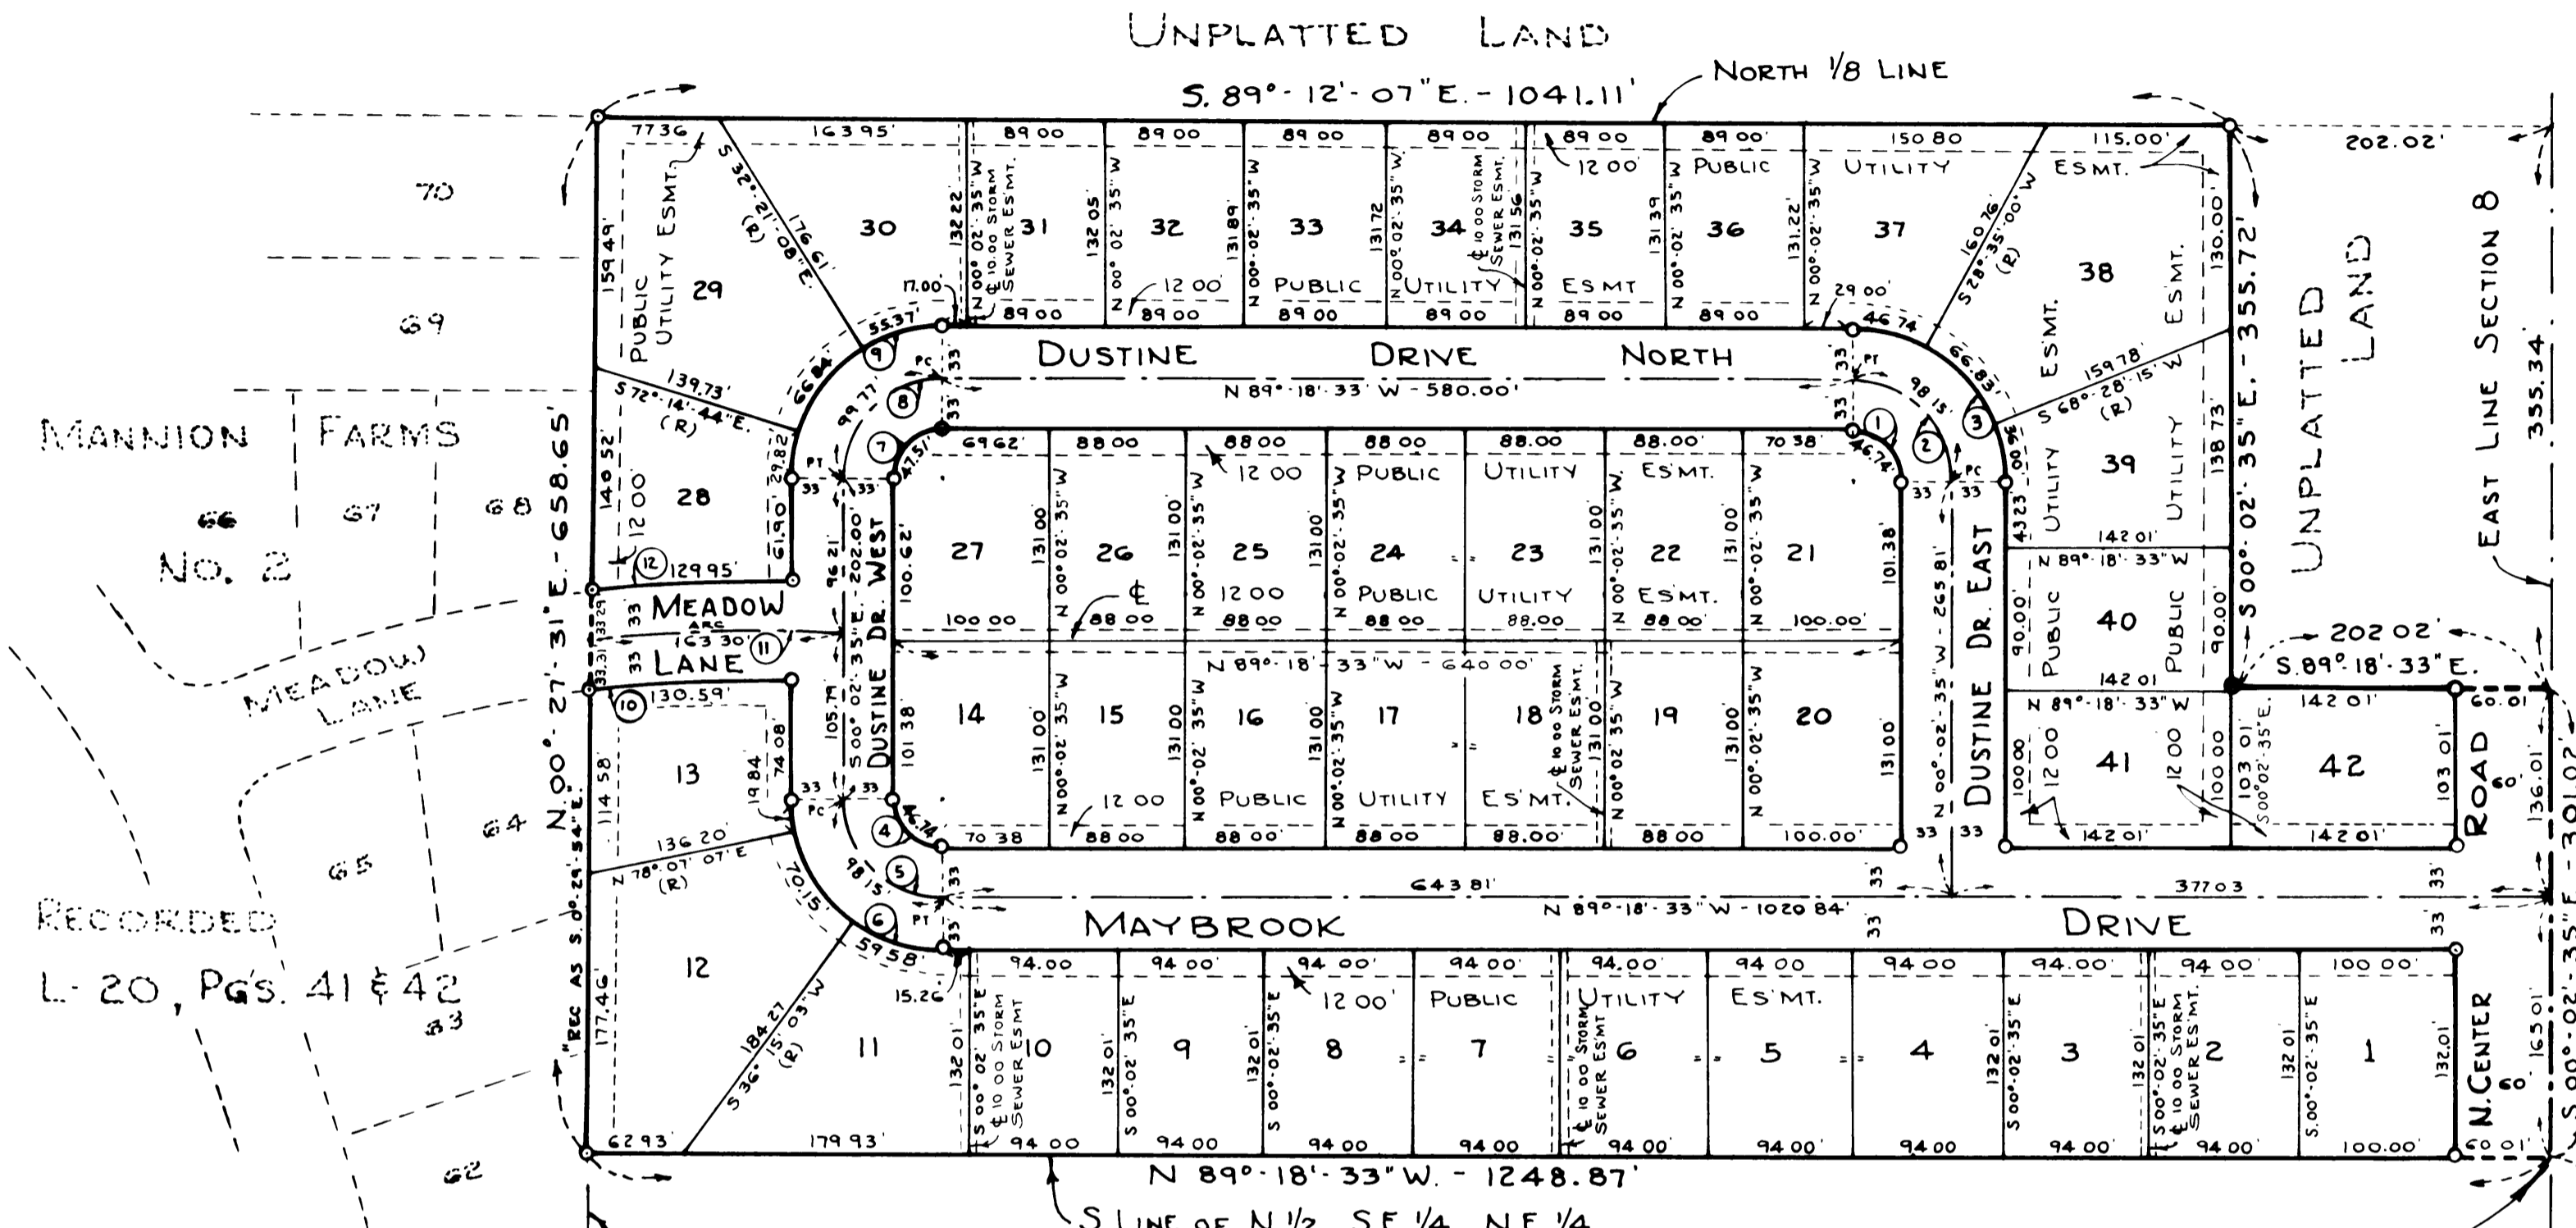


RECORDED  
L-20, PGS. 41 & 42

CURVE DATA TABLE						
No.	RADIUS	DELTA Δ	TANGENT	ARC	CHORD	CHORD BEARING
1	30.00'	89°-15'-58"	29.62'	46.74'	42.15'	N 44°-40'-34"W
2	63.00'	" " "	62.20'	98.15'	88.52'	" " " "
3	96.00'	" " "	94.78'	149.57'	134.89'	" " " "
4	30.00'	" " "	29.62'	46.74'	42.15'	" " " "
5	63.00'	" " "	62.20'	98.15'	88.52'	" " " "
6	96.00'	" " "	94.78'	149.57'	134.89'	" " " "
7	30.00'	90°-44'-02"	30.39'	47.51'	42.70'	N 45°-19'-26"E
8	63.00'	" " "	63.81'	99.77'	89.66'	" " " "
9	96.00'	" " "	97.24'	152.03'	136.63'	" " " "
10	854.00'	08°-45'-40"	65.42'	130.59'	130.46'	N 86°-48'-51"E
11	887.00'	10°-32'-53"	81.88'	163.30'	163.07'	N 88°-00'-29"E
12	920.00'	08°-05'-36"	65.09'	129.95'	129.85'	N 87°-03'-34"E


**NOTE:**  
 1- ALL DIMENSIONS ARE GIVEN IN FEET  
 2- ALL CURVILINEAR MEASUREMENTS ARE ARC DISTANCES  
 3- CONCRETE MONUMENTS HAVE BEEN PLACED AT ALL POINTS MARKED "O"  
 4- SET SOLID IRON BARS 1/2" IN DIA. BY 18" IN LENGTH AT ALL LOT CORNERS  
 5- BEARINGS WERE ESTABLISHED FROM THE RECORDED PLAT OF BEVERLY HEIGHTS (RECORDED LIBER 20, PGS. 37 & 38)  
 6- (R) INDICATES A RADIAL LINE

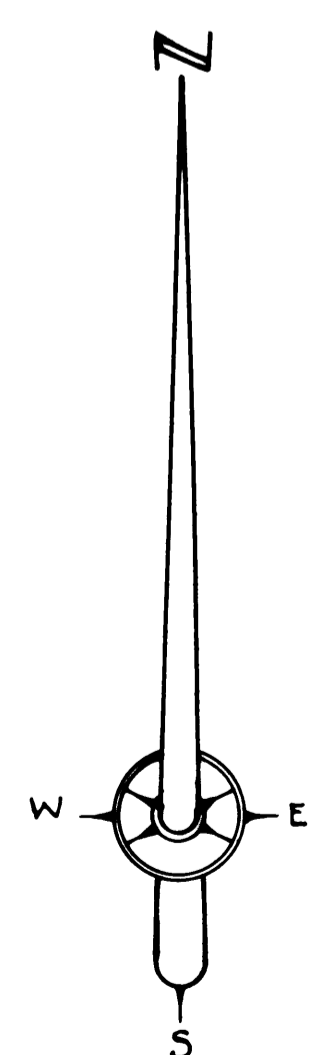

SCALE: 1 INCH = 100 FEET

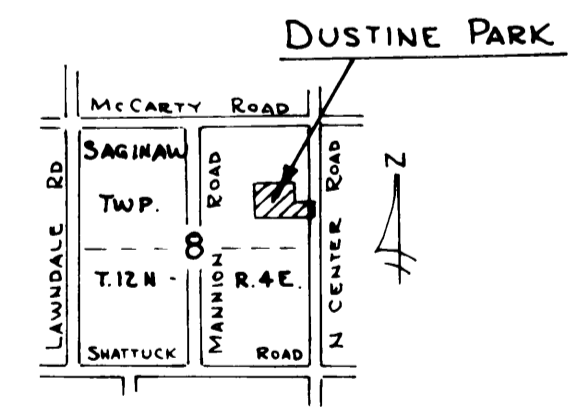

LOCATION MAP  
No SCALE

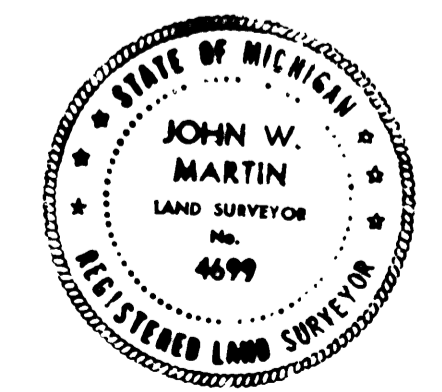

POINT OF BEGINNING  
 E. 1/4 COR. SEC 8,  
 T.12N.-R.4E.  
 SAGINAW TOWNSHIP  
 SAGINAW CO., MICHIGAN

Verified true & copy of recorded plat  
 By *Richard E. Green*  
 RICHARD E. GREEN  
 PLAT EXAMINER  
 Date *July 29, 1977*