


FARMINGTON PARK No. TWO

A PART OF THE N.E 1/4 SECTION 17, T.12 N - R.4 E.
SAGINAW TOWNSHIP, SAGINAW COUNTY, MICHIGAN

SCALE: 1 INCH = 100 FEET
0 50 100 200 300 400
ALL DIMENSIONS ARE GIVEN IN FEET AND DECIMALS THEREOF

SPICER ENGINEERING COMPANY
SAGINAW, MICHIGAN
1964

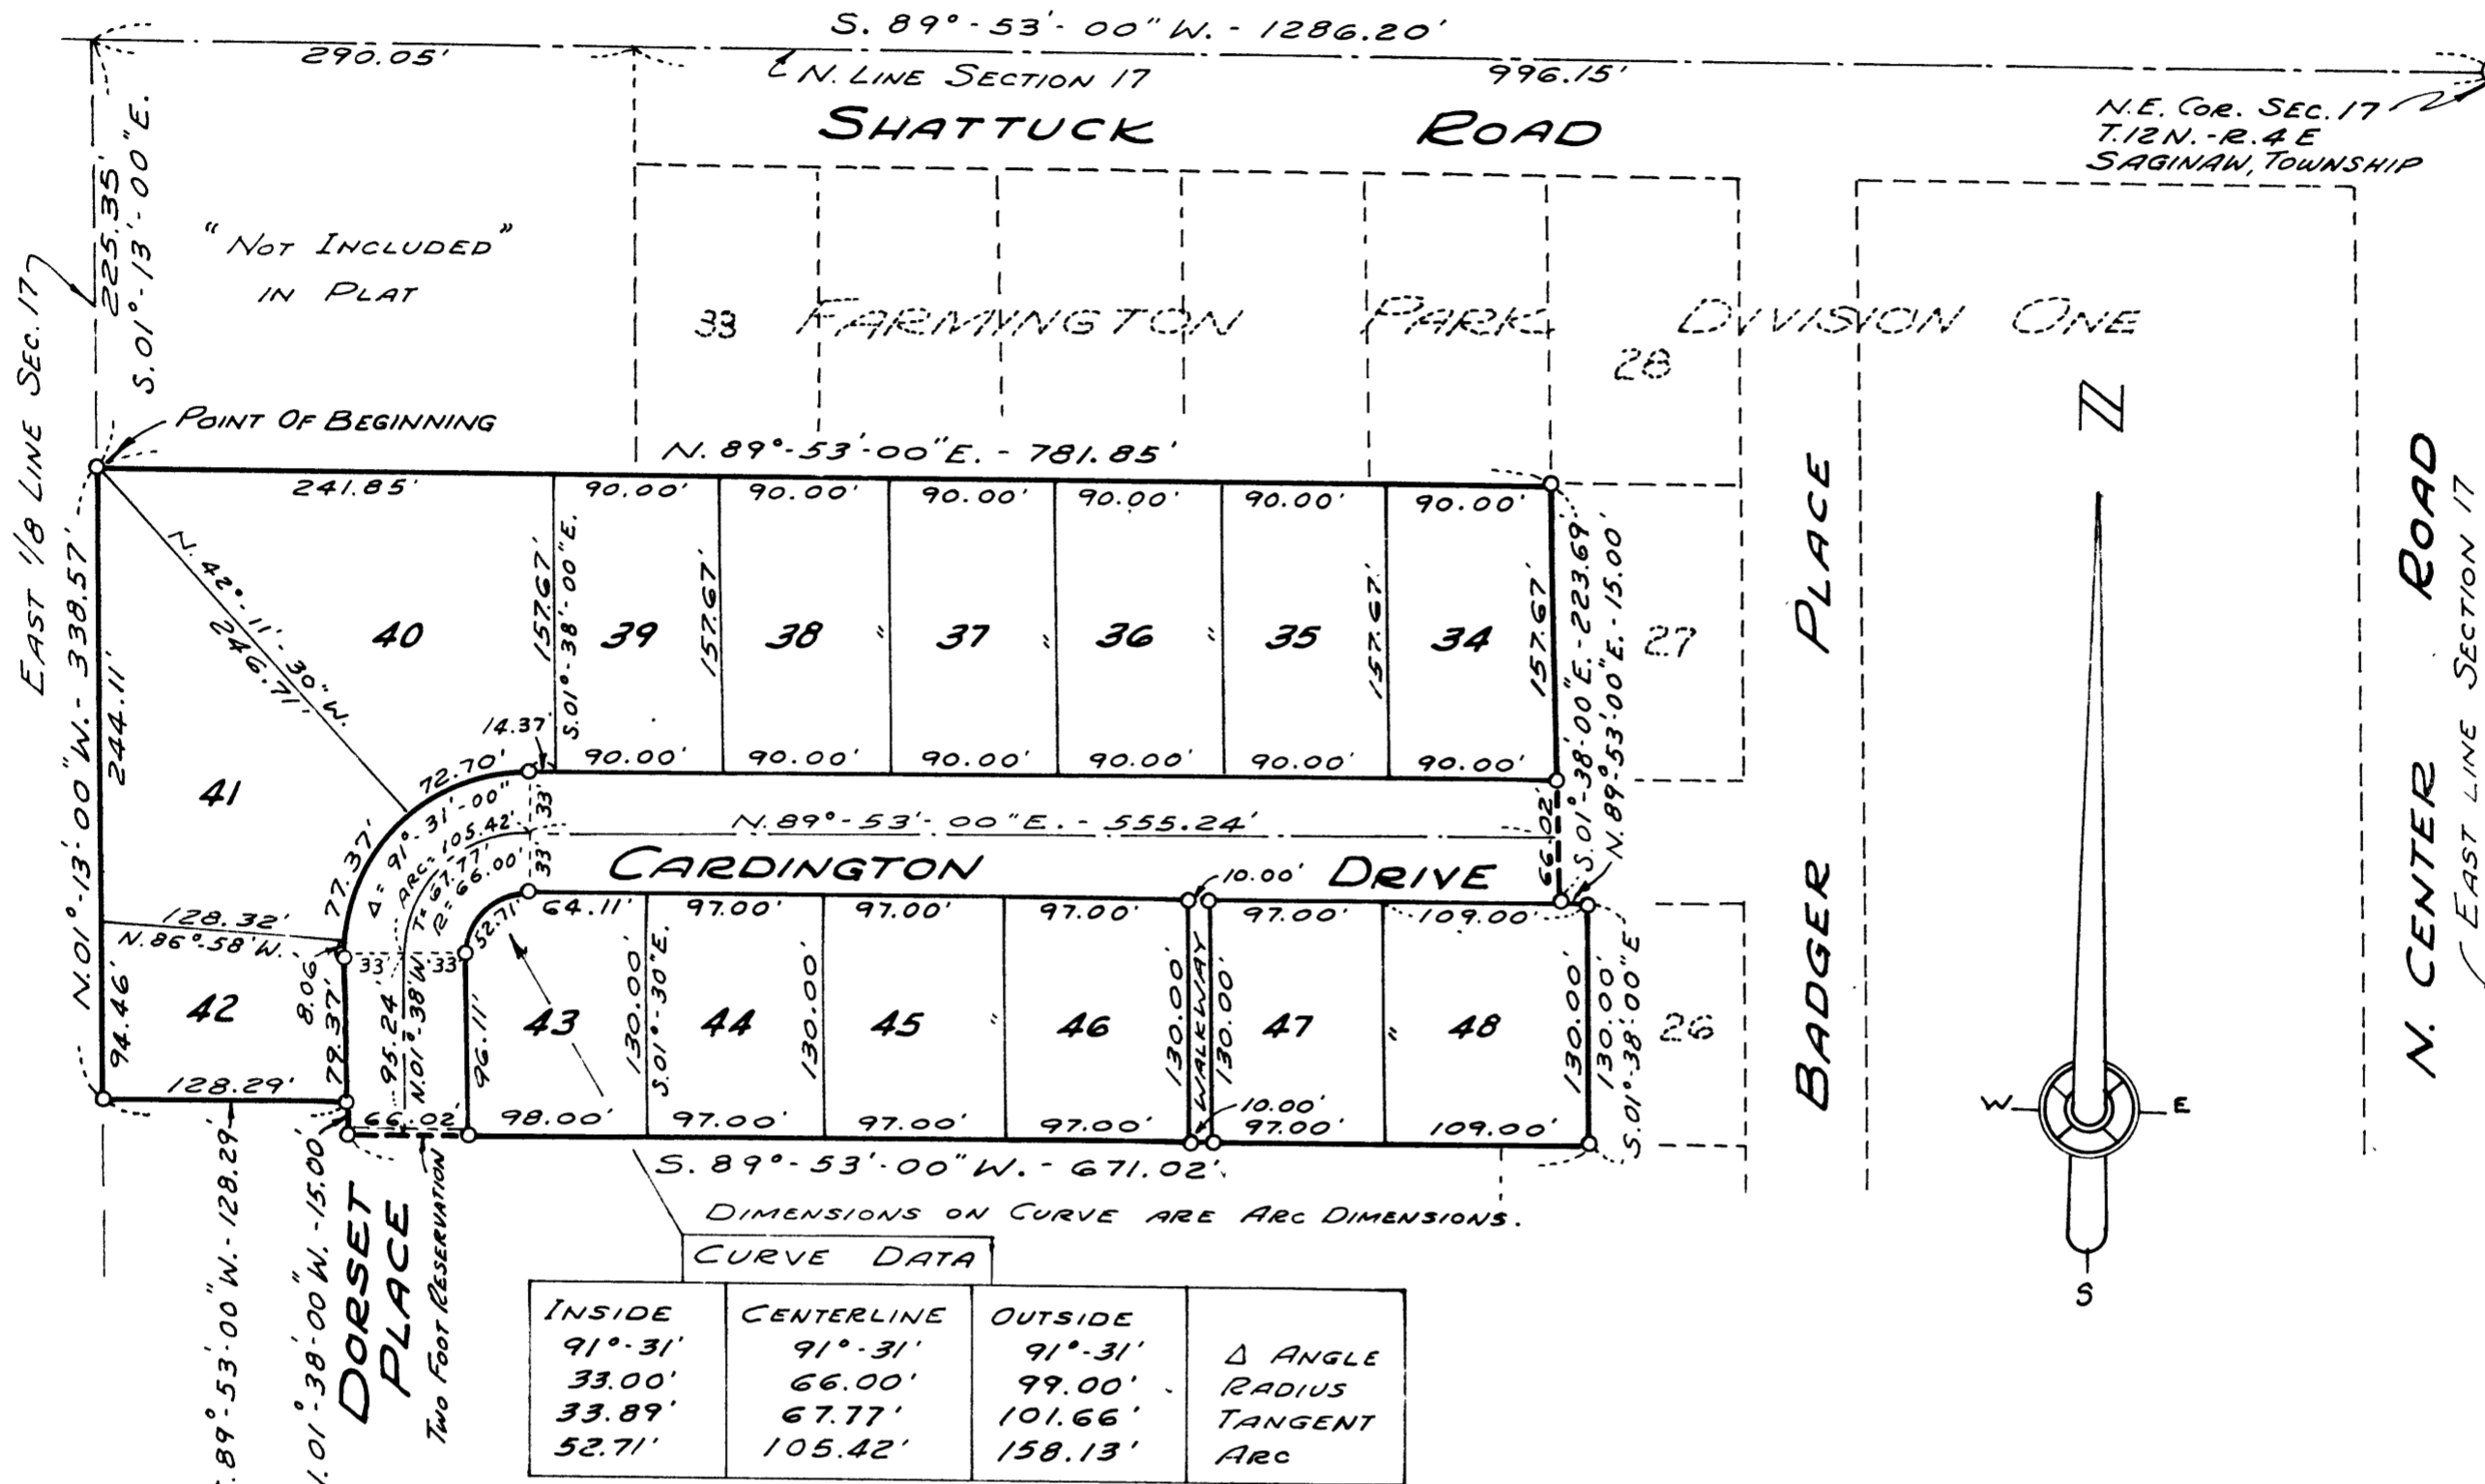

DEDICATION

KNOW ALL MEN BY THESE PRESENTS, That we "FARMINGTON PARK" a registered copartnership composed of Lorenz A. Loos and Joseph A. Bohrer, by Lorenz A. Loos, Attorney-in-fact, as recorded in Liber 1028 of Deeds, page 93 of the Saginaw County records, as proprietors, have caused the land embraced in the annexed plat to be surveyed, laid out and platted, to be known as FARMINGTON PARK NO. TWO, A Part of The N.E.1/4 of Section 17, T.12 N.-R.4 E., Saginaw Township, Saginaw County, Michigan, and that the Drive, Place and Walkway, as shown on said plat, are dedicated to the use of the public, excepting however, from this dedication land designated "Two Foot Reservation", such land to be dedicated automatically for street purposes at such time as street extensions adjacent thereto are dedicated in adjoining property.

Signed and Sealed in the Presence of) By Lorenz A. Loos (L.S.)
Lorenz A. Loos, Copartner
1434 Coolidge Avenue, Saginaw, Michigan
By Lorenz A. Loos (L.S.)
Lorenz A. Loos, Attorney-in-fact for
Joseph A. Bohrer, Copartner
1434 Coolidge Avenue, Saginaw, Michigan

ACKNOWLEDGMENT

STATE OF MICHIGAN)
County of Saginaw) ss.

On this 12th day of October, 1964, before me, a Notary Public in and for said County, personally came the above named Lorenz A. Loos, in his own behalf as copartner, and in behalf of Joseph A. Bohrer, copartner, known to me to be the copartners who executed the above dedication and acknowledged the same to be the free act and deed of "Farmington Park" a registered copartnership.

Jane Brechtelsbauer
Jane Brechtelsbauer
Notary Public, Saginaw County, Michigan

CERTIFICATE OF APPROVAL BY THE COUNTY PLAT BOARD

This plat was approved by the County Plat Board of Saginaw County, Michigan, this 12 day of November, 1964.

EXAMINED AND APPROVED

Date NOV 30 1964

Billie S. Farinum
BILLIE S. FARINUM
AUDITOR GENERAL
By Richard E. Lomax
Richard E. Lomax - Plat Examiner

Kathryn J. Gage
Kathryn J. Gage, Register of Deeds, Chairman

R. A. Benway
R. A. Benway Auditor

William H. Baughman
William H. Baughman Auditor

Petar Simon
Petar Simon Auditor

H. J. Dietrich
H. J. Dietrich, Saginaw County Drain Commissioner

DESCRIPTION

The land embraced in the annexed plat of FARMINGTON PARK NO. TWO, A part of the N.E.1/4 of Section 17, T.12 N.-R.4 E., Saginaw Township, Saginaw County, Michigan, is described as follows: commencing at the Northeast corner of said Section 17; thence S.89°-53'-00"W., along the North Section line, 1,286.20 feet to the East 1/8th line of said Section 17; thence S.01°-13'-00"E., along said line, 225.35 feet to the point of beginning for this description; thence N.89°-53'-00"E., 781.85 feet; thence S.01°-38'-00"E., 223.69 feet; thence N.89°-53'-00"E., 15.00 feet; thence S.01°-38'-00"E., 130.00 feet; thence S.89°-53'-00"W., 671.02 feet; thence N.01°-38'-00"W., 15.00 feet; thence S.89°-53'-00"W., 128.29 feet to the East 1/8th line of said Section 17; thence N.01°-13'-00"E., along said line, 338.57 feet to the point of beginning. This plat contains 15 Lots numbered from 34 to 48 inclusive.

SURVEYOR'S CERTIFICATE

I hereby certify that the plat hereon delineated is a correct one and that permanent metal monuments consisting of iron rods at least one half inch in diameter and thirty-six inches in length encased in concrete cylinder at least four inches in diameter and thirty-six inches in length have been placed at all points marked, thus "O" as thereon shown at all angles in the boundary of the plat, at the intersection of lines of streets, and at the intersection of the lines of streets with the boundaries of the plat as shown as said plat.

Clifford H. Spicer
Clifford H. Spicer, Registered Land Surveyor

COUNTY TREASURER'S CERTIFICATE RELATING TO TAXES
(Sec. 135, Act 206, 1893, as amended - Sec. 211, 135, C.L. 1948.)
Office of County Treasurer, Saginaw County

I hereby certify, That there are no tax liens or titles, held by the State on the lands described hereon, and that there are no tax liens or titles held by individuals on said lands, for the five years preceding the 12th day of October, 1964, and that the taxes for said period of five years are paid, as shown by the records of this office.

This certificate does not apply to taxes, if any, now in process of collection by Township, City or Village collecting officers.

Raymond L. Dankers
Raymond L. Dankers County Treasurer

CERTIFICATE OF MUNICIPAL APPROVAL

This plat was approved by the Township Board of the Township of Saginaw, at a meeting held the 12th day of October, 1964, and complies with Section 19A and that the width of lots is in compliance with requirements of Section 30, Act 172, of 1929, as amended

Richard Stroebel
Richard Stroebel Township Clerk

CERTIFICATE OF APPROVAL BY BOARD OF COUNTY ROAD COMMISSIONERS

This plat has been examined, and was approved on the 10th day of November, 1964, by the Saginaw County Board of Road Commissioners.

John F. McInnis
John F. McInnis Chairman

Harold H. Bauer
Harold H. Bauer Member

Bruce McDonagh
Bruce McDonagh Member

RECEIVED AT THE REGISTER'S OFFICE
SAGINAW COUNTY, MICHIGAN
DATE OF RECORDING: NOV 30 1964
5:00 O'CLOCK P.M. AND RECORDED
LIBER 14 OF PLATS PAGE 38

For Restrictions See Liber 1138 Page 449

Liber 14 Page 38

Liber 14 Page 38