

COPY  
 Register's Office  
 Saginaw County, Mich.  
 Name of  
 Golfside  
 was recorded this 12<sup>th</sup> day of  
 Sept A.D. 1923 M.S. of  
 A. M. in Liber 4 of Plat  
 on Page 48 of 149  
 G. S. Brumell  
 ORIGINAL ON FILE.

# GOLFSIDE


SAGINAW TOWNSHIP  
 SAGINAW COUNTY MICH.

SCALE 100 FT TO 1 INCH.

Note: All Dimensions are given in Feet or Decimals thereof.  
 G. R. ENDERT Registered Civil Engineer.

I HEREBY CERTIFY THAT THIS COPY IS  
 A TRUE COPY OF THE MAP OR PLAT  
 FORWARDED THE REGISTER OF DEEDS  
 FOR RECORDING.  
 COMPARED Sept 10-1923  
 J. S. Fuller  
 DEPUTY AUDITOR GENERAL.

FILED IN AUDITOR GENERAL'S DEPT.  
 Sept 13-1923  
 J. S. Fuller  
 DEPUTY AUDITOR GENERAL.

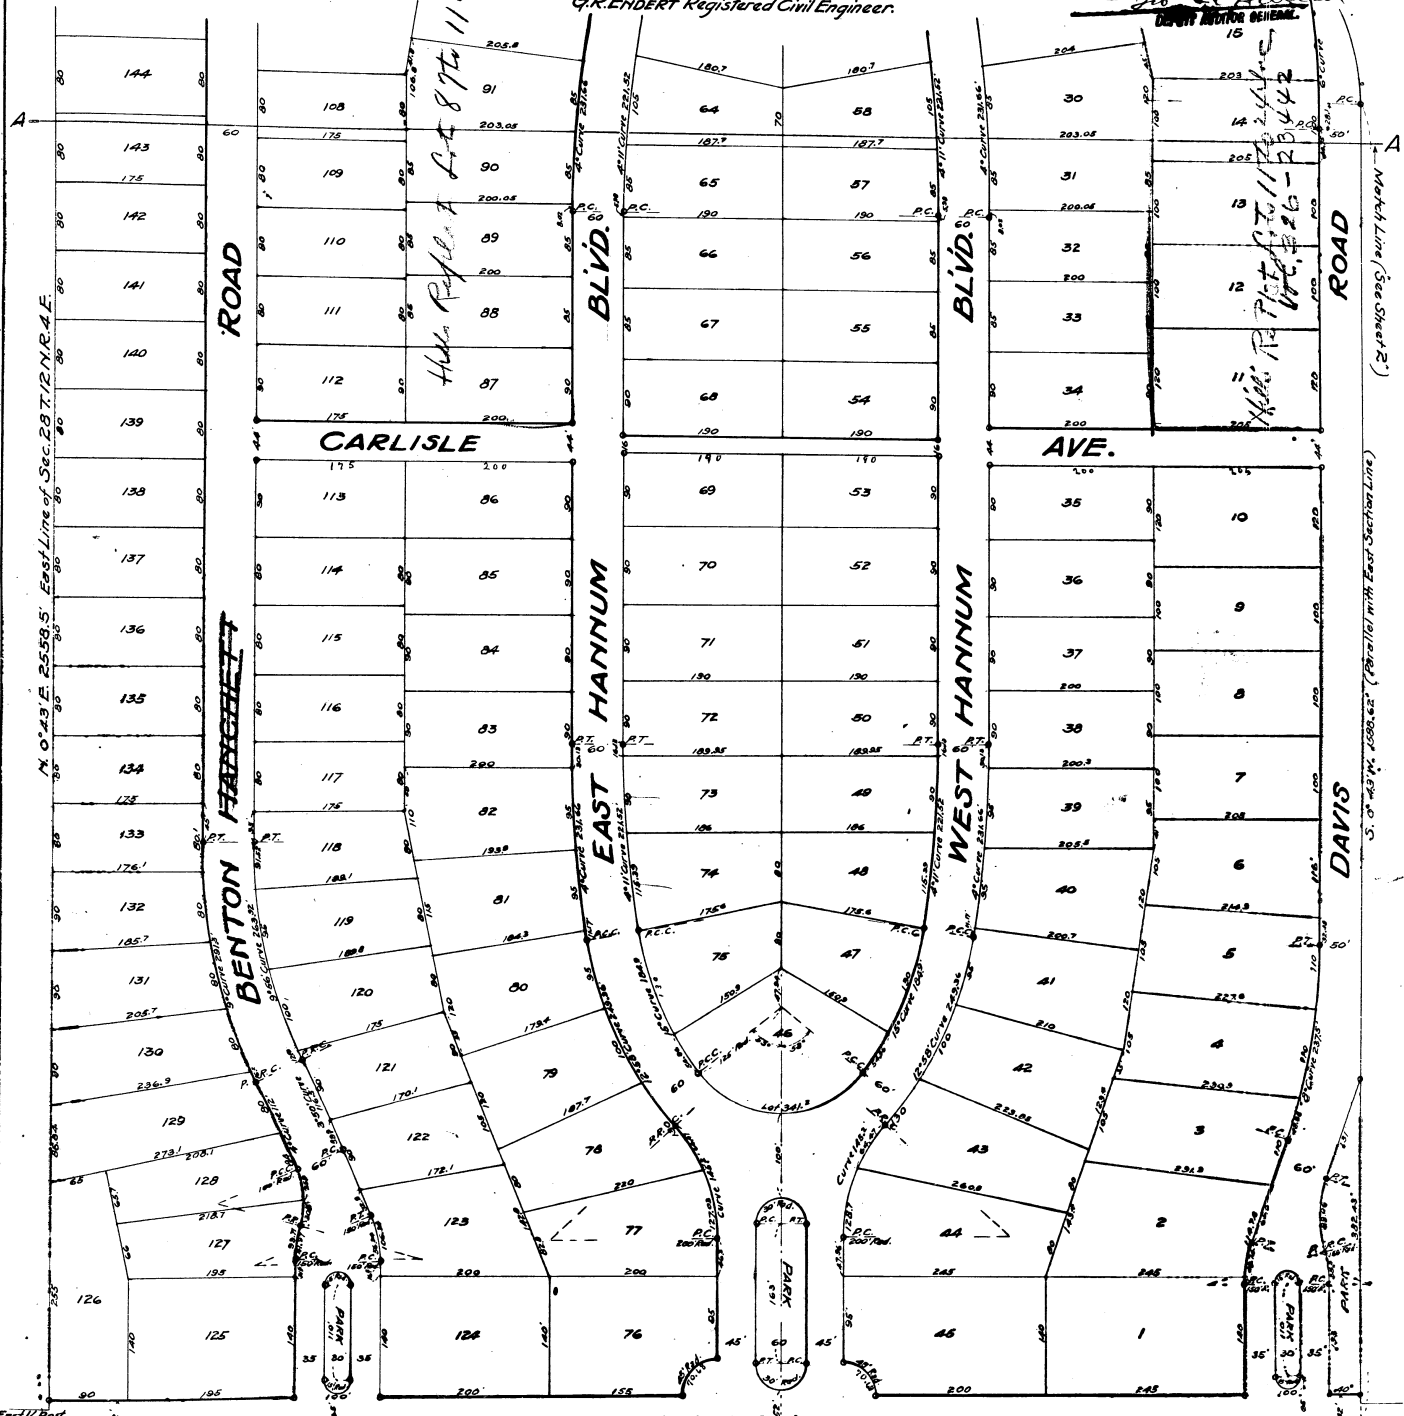

East 1/2 Plat  
 Sec. 28  
 Place of Beginning  
**VACATED BY RESOLUTION**  
**OF Township Board**  
**July 15, 1947**  
**VOUCHER No. 787-47**

**ORDER of Vacation**  
 That part of Carlisle and West Hannum Blvds  
 between East Hannum Blvd. & West Hannum Blvd  
 vacated by order of Circuit Court order 27-1430  
 Voucher 1821-1430

**NOTICE ORDER of Vacation of Carlisle St**  
 between E & W Hannum Blvds is cancelled  
 and held for naught  
 Voucher 1457-1430