

GREENFIELD ACRES



PART OF THE SOUTHWEST 1/4 OF SECTION 9, T.12 N.-R.4 E.
SAGINAW TOWNSHIP, SAGINAW COUNTY, MICHIGAN

SPICER ENGINEERING COMPANY
SAGINAW, MICHIGAN
1971

| CURVE DATA | | | | | | |
|------------|--------------|--------|---------|---------|-----------------|---------|
| NO. | DELTA ANGLE | RADIUS | ARC | CHORD | CHORD BEARING | TANGENT |
| 1 | 89° 21' 22" | 30.00' | 46.79' | 42.19' | N 44° 44' 56" W | 29.66' |
| 2 | 89° 21' 22" | 63.00' | 98.25' | 88.59' | N 44° 44' 56" W | 62.30' |
| 3 | 89° 21' 22" | 96.00' | 149.72' | 135.00' | N 44° 44' 56" W | 94.93' |
| 4 | 90° 38' 38" | 30.00' | 47.46' | 42.66' | S 45° 15' 04" W | 30.34' |
| 5 | 90° 38' 38" | 63.00' | 99.67' | 89.60' | S 45° 15' 04" W | 63.71' |
| 6 | 90° 38' 38" | 96.00' | 151.88' | 136.52' | S 45° 15' 04" W | 97.08' |
| 7 | 89° 21' 22" | 30.00' | 46.79' | 42.19' | S 44° 44' 56" E | 29.66' |
| 8 | 89° 21' 22" | 63.00' | 98.25' | 88.59' | S 44° 44' 56" E | 62.30' |
| 9 | 19° 56' 55" | 75.00' | 26.11' | 25.98' | S 80° 35' 55" W | 13.19' |
| 10 | 19° 56' 55" | 75.00' | 26.11' | 25.98' | N 09° 54' 12" E | 13.19' |
| 11 | 129° 15' 12" | 75.00' | 169.19' | 135.53' | S 44° 44' 56" E | 158.14' |

- 1 - ALL DIMENSIONS ARE GIVEN IN FEET
- 2 - ALL CURVILINEAR MEASUREMENTS ARE ARC DISTANCES
- 3 - CONCRETE MONUMENTS HAVE BEEN PLACED AT ALL POINTS MARKED "O"
- 4 - SET SOLID IRON BARS 1/2" IN DIA. BY 18" IN LENGTH AT ALL LOT CORNERS
- 5 - BEARINGS ARE TRUE AS DETERMINED FROM A SOLAR OBSERVATION ON 3-12-70
- 6 - (C) INDICATES CURVE NUMBER (SEE CURVE DATA TABLE HEREON)
- 7 - (R) INDICATES RADIAL LINE

SCALE: 1 INCH = 100 FEET

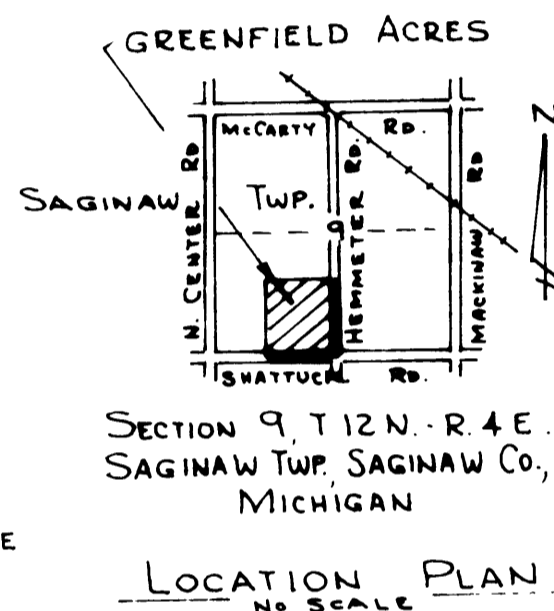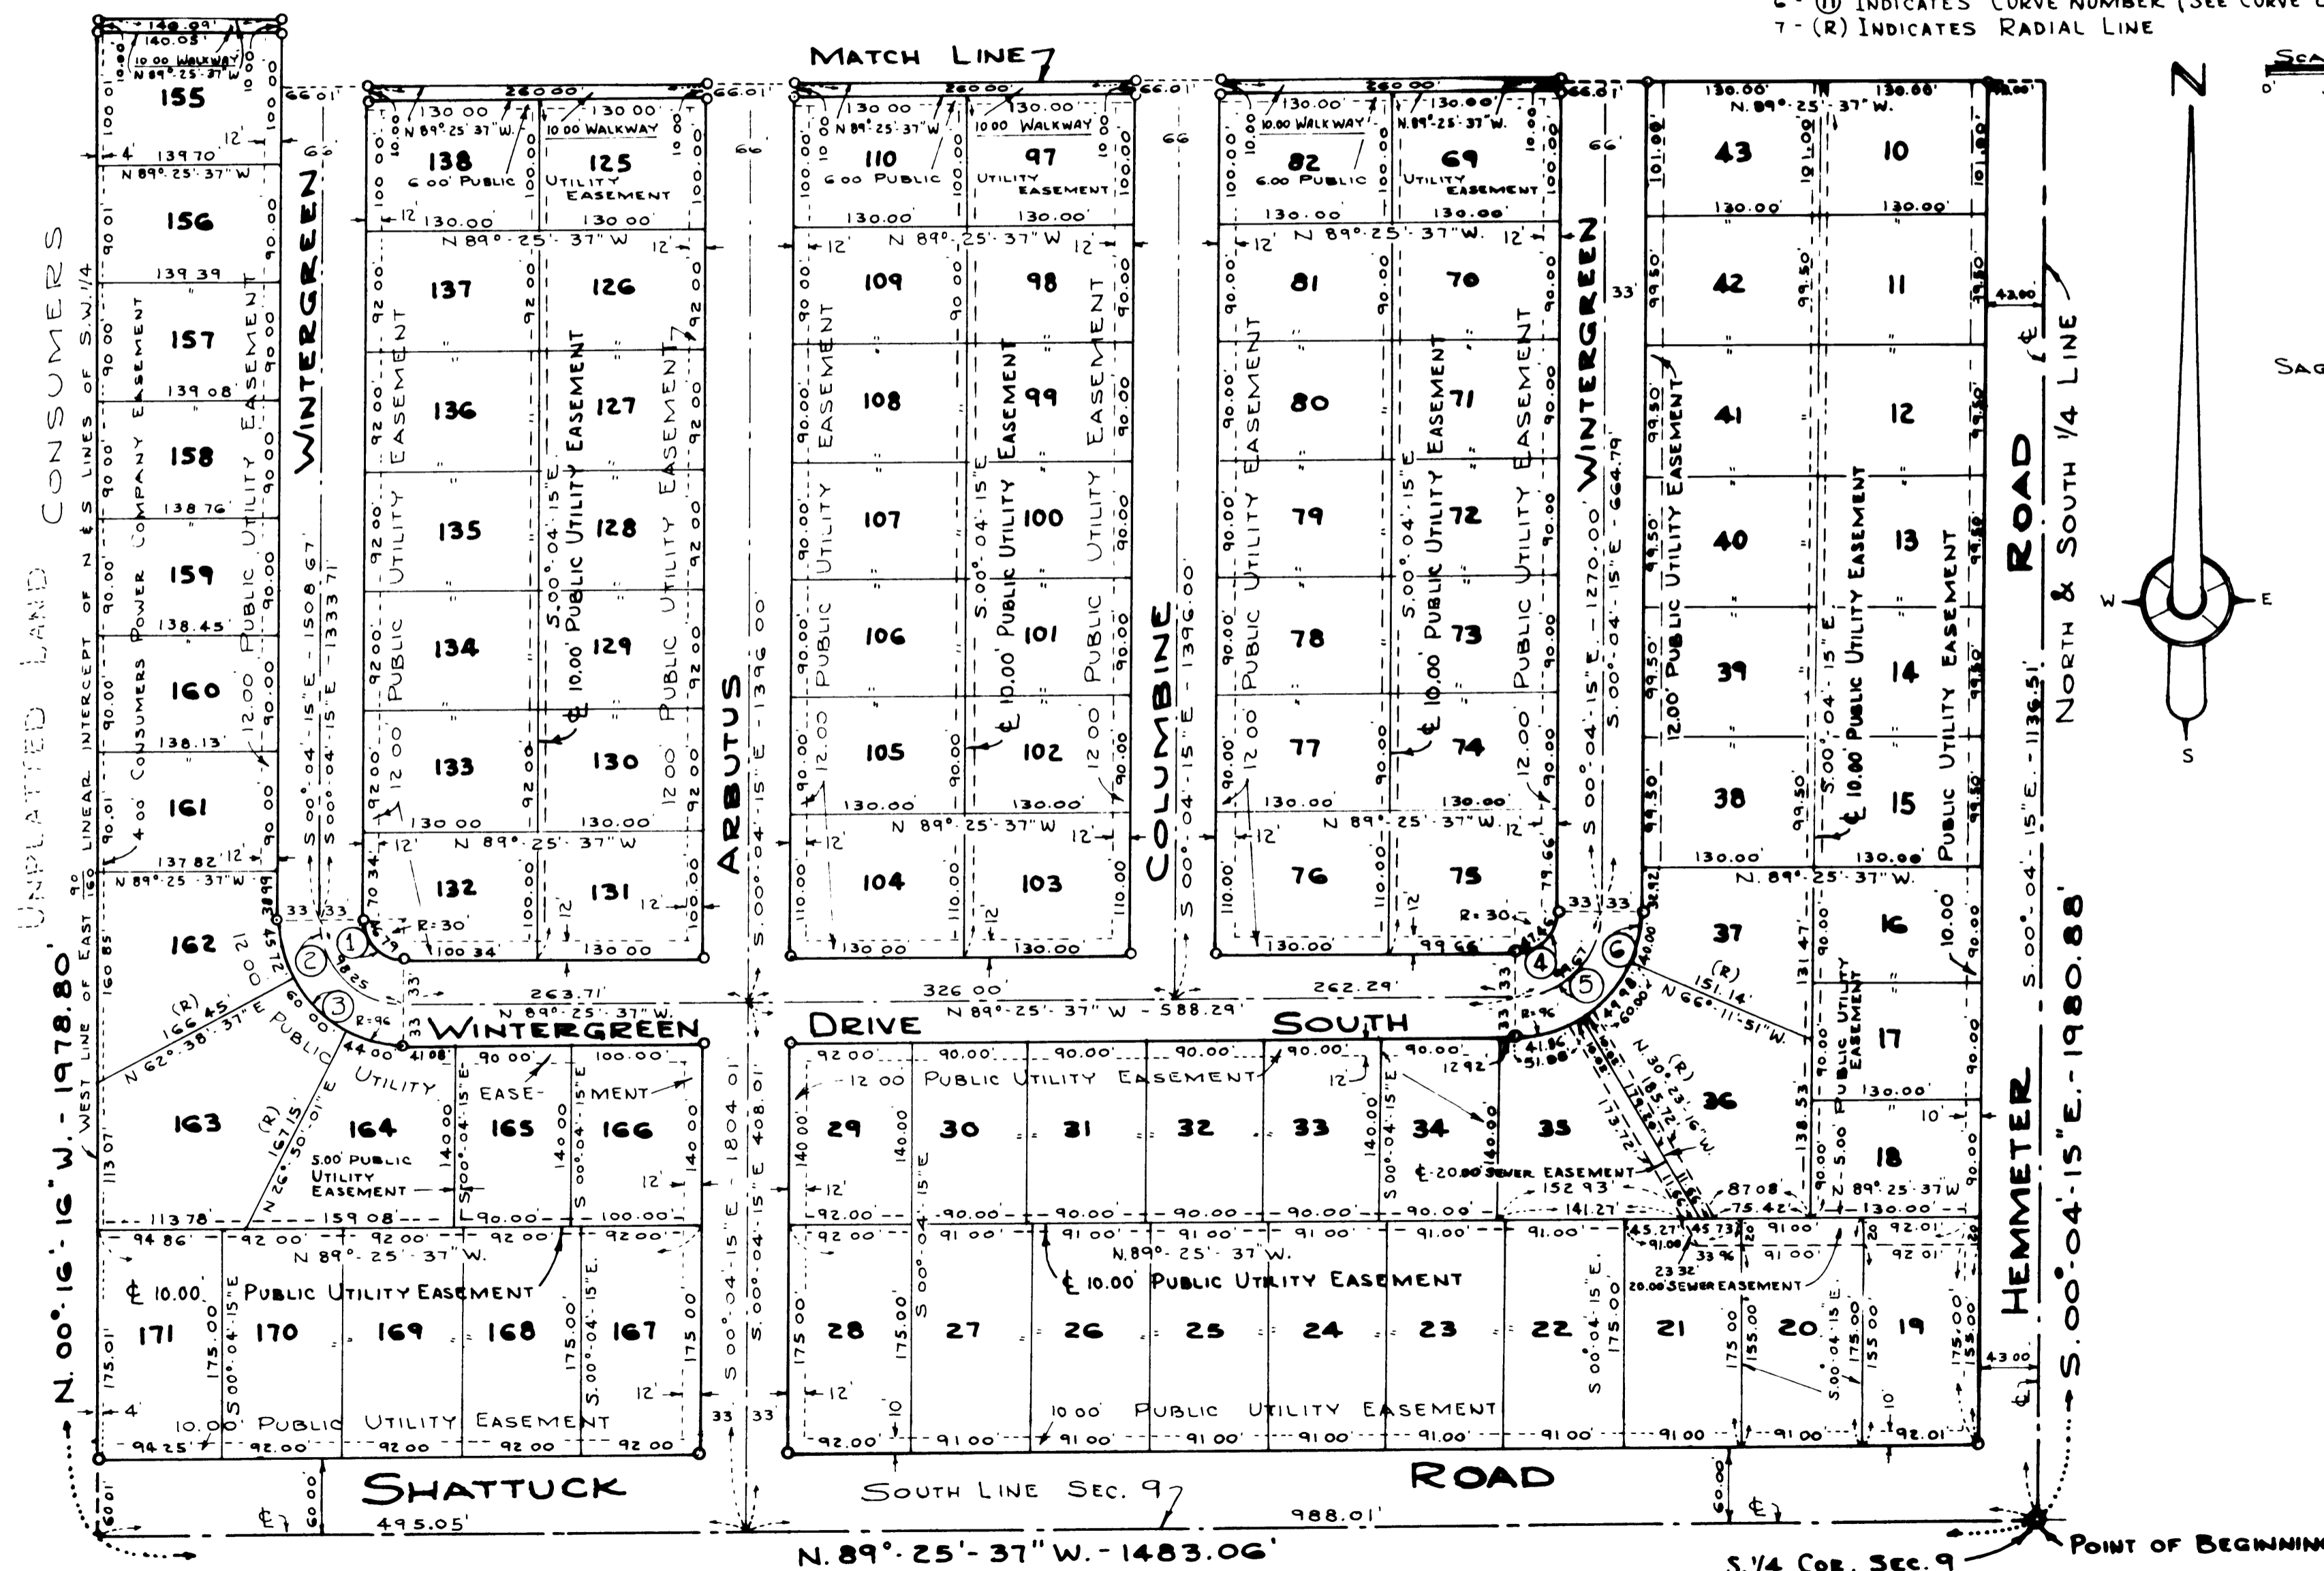

S. 1/4 COR. SEC. 9
T. 12 N. - R. 4 E.
SAGINAW TOWNSHIP
SAGINAW CO., MICHIGAN