

For Restrictions (Residential) See Order 1479-P. 66

GREENFIELD ACRES No. TWO


PART OF THE SOUTHWEST 1/4 OF SECTION 9 T.12 N.-R.4 E.
SAGINAW TOWNSHIP SAGINAW COUNTY MICHIGAN

SCALE: 1 INCH = 100 FEET




LEGEND

- 1- ALL DIMENSIONS ARE GIVEN IN FEET
- 2- ALL CURVILINEAR MEASUREMENTS ARE ARC DISTANCES
- 3- CONCRETE MONUMENTS HAVE BEEN PLACED AT ALL POINTS MARKED "O"
- 4- SET SOLID IRON BARS 1/2" IN DIA. BY 18" IN LENGTH AT ALL LOT CORNERS
- 5- BEARINGS WERE ESTABLISHED FROM THE RECORDED PLAT OF GREENFIELD ACRES, LIBER 19, PAGES 23-25

CONSUMERS POWER COMPANY RIGHT-OF-WAY

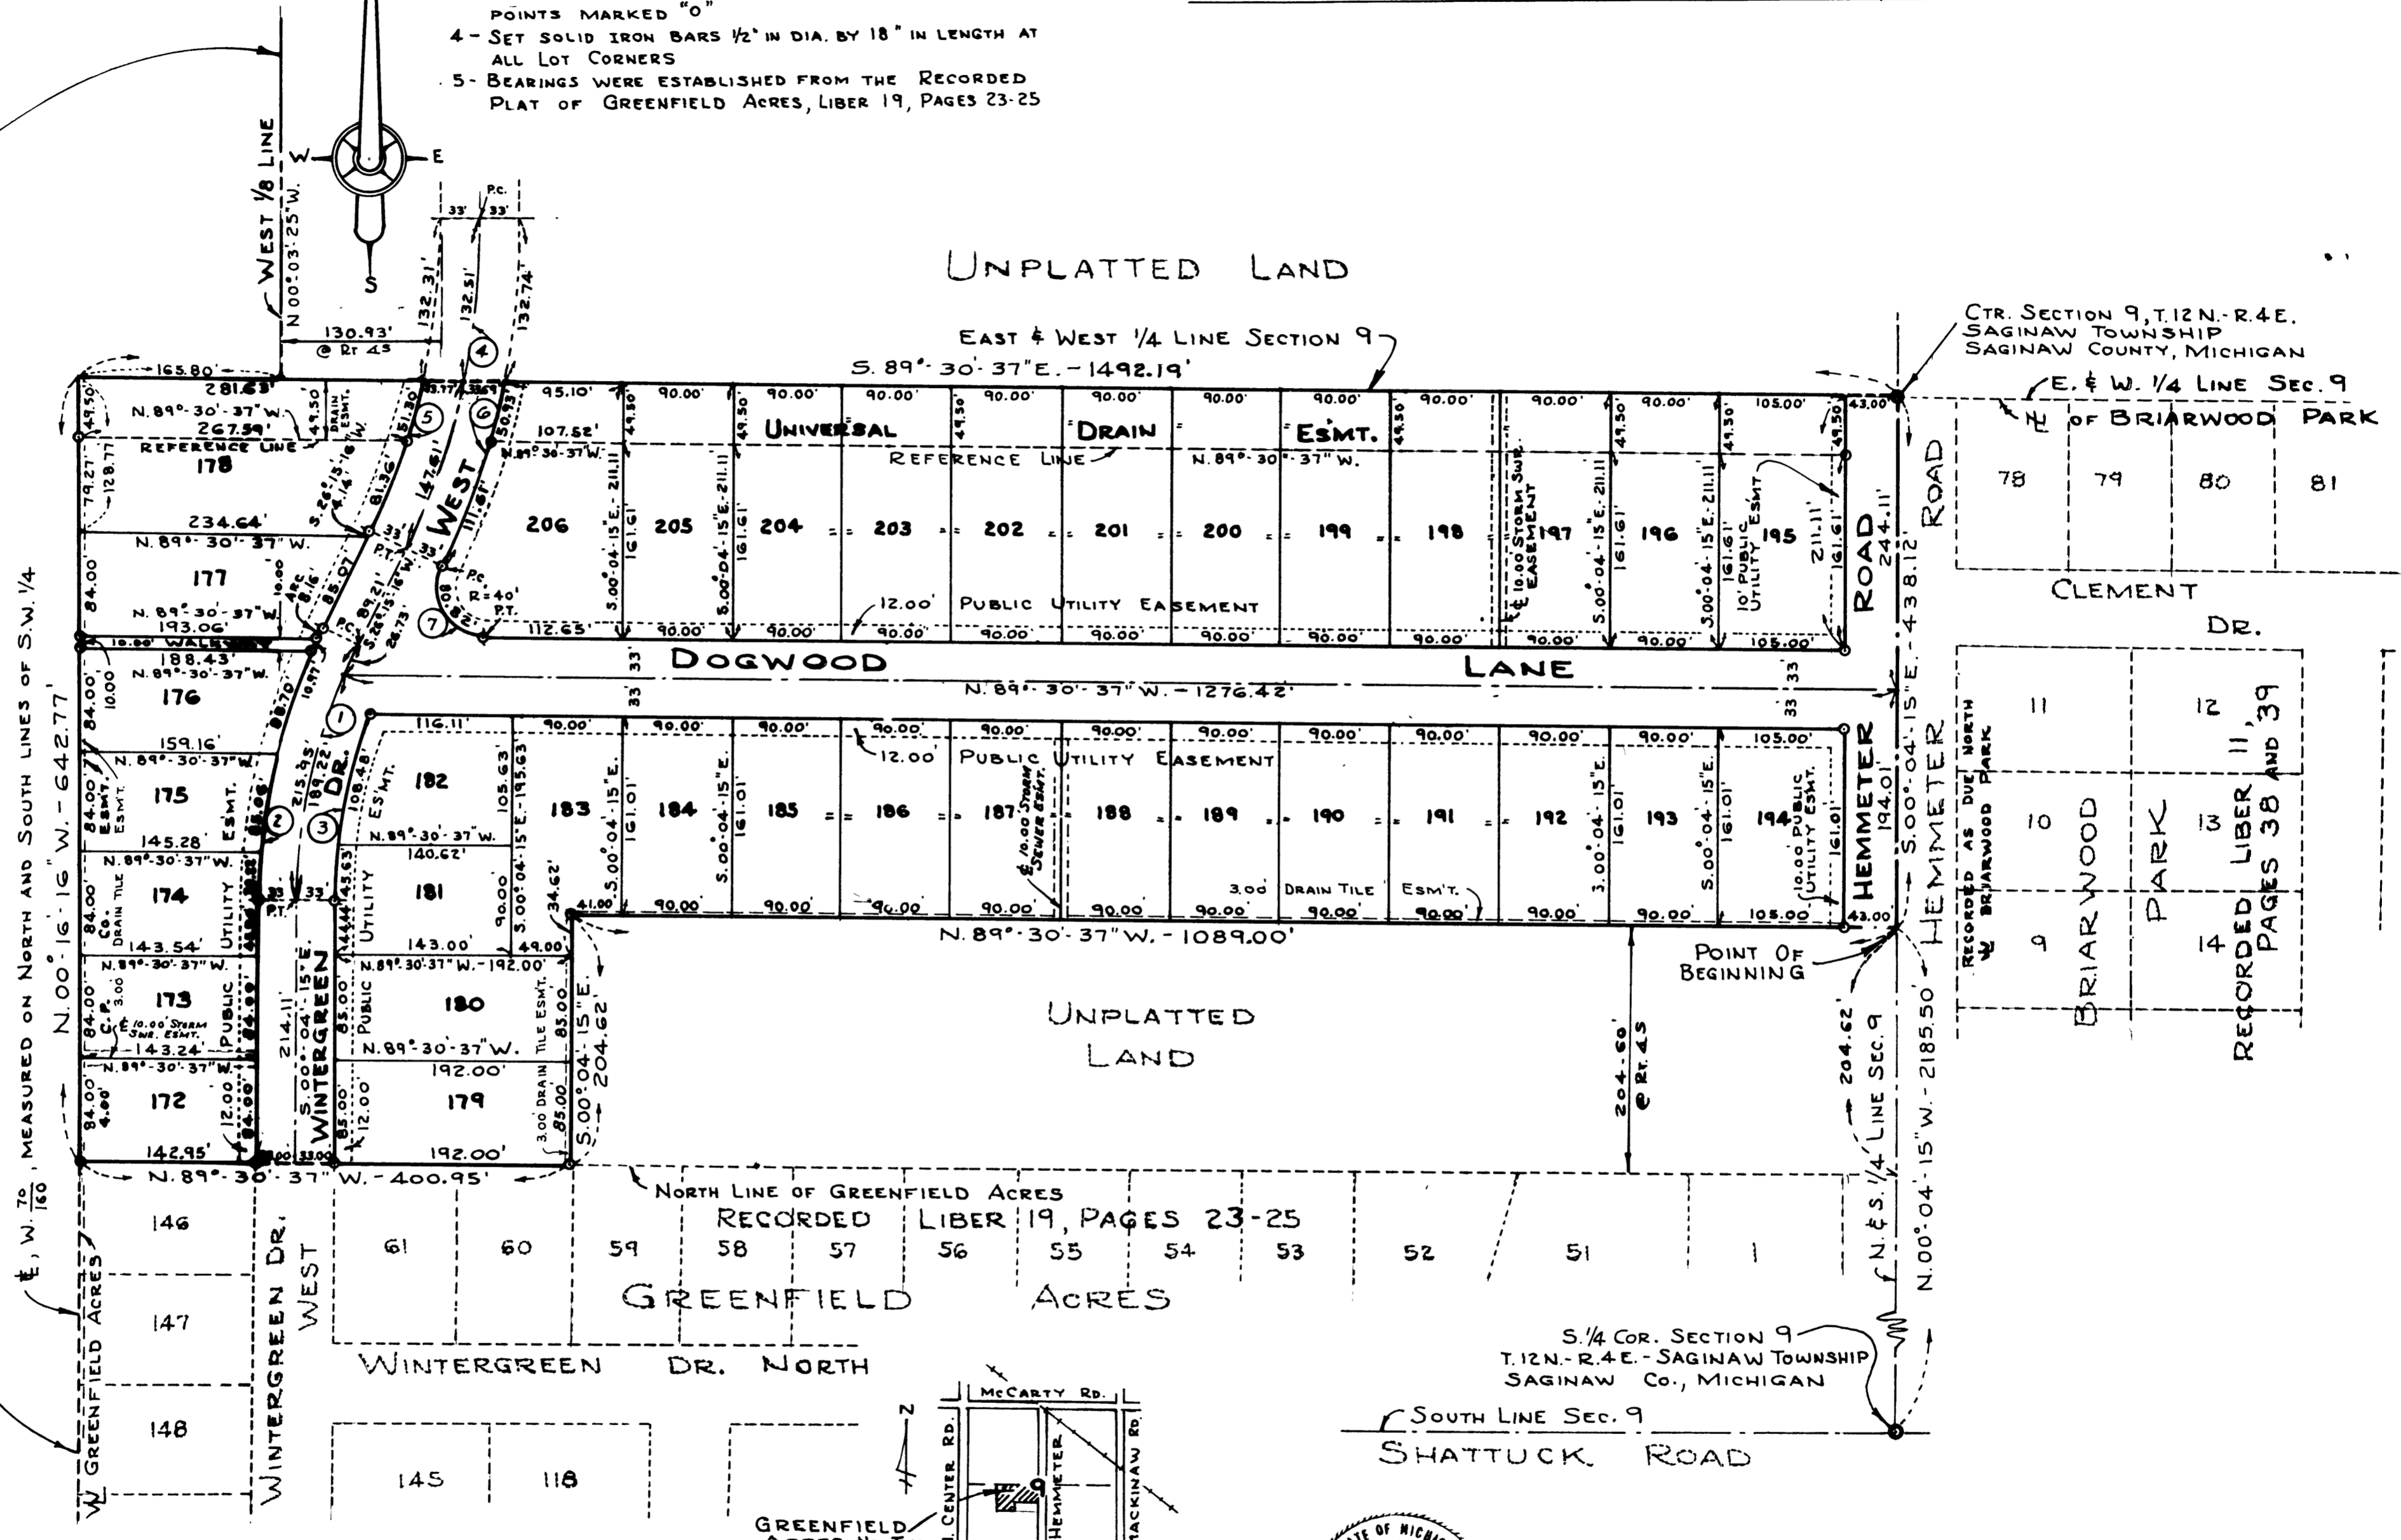

No	DELTA ANGLE	RADIUS	ARC	CHORD	CHORD BEARING	TANGENT
1	26°-19'-31"	470.00'	215.95'	214.05'	S.13°-05'-31"W.	109.91'
2	26°-19'-31"	503.00'	231.11'	229.08'	S.13°-05'-31"W.	117.63'
3	26°-19'-31"	437.00'	200.79'	199.02'	S.13°-05'-31"W.	102.20'
4	26°-18'-41"	610.00'	280.12'	277.67'	S.13°-05'-56"W.	142.58'
5	26°-18'-41"	577.00'	264.97'	262.65'	S.13°-05'-56"W.	134.86'
6	26°-18'-41"	643.00'	295.28'	292.69'	S.13°-05'-56"W.	150.29'
7	115°-45'-53"	40.00'	80.82'	67.76'	S.31°-37'-41"E.	63.72'

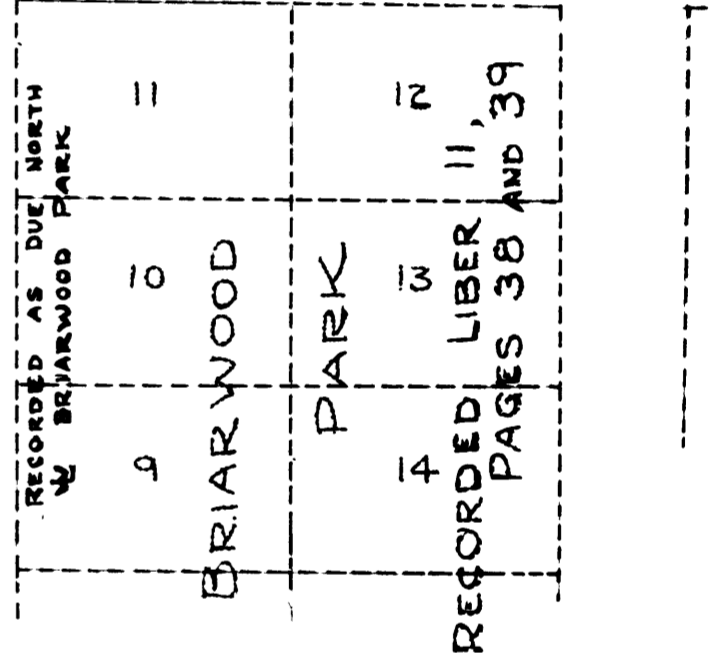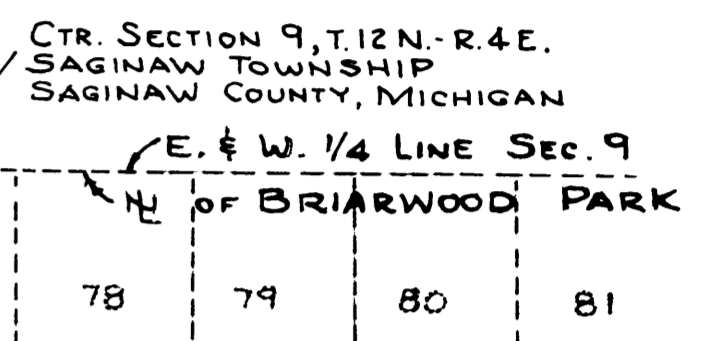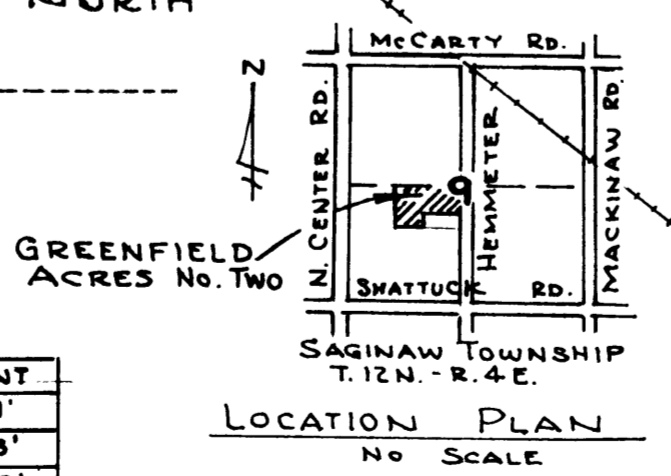

Feb 2000 Page 27