
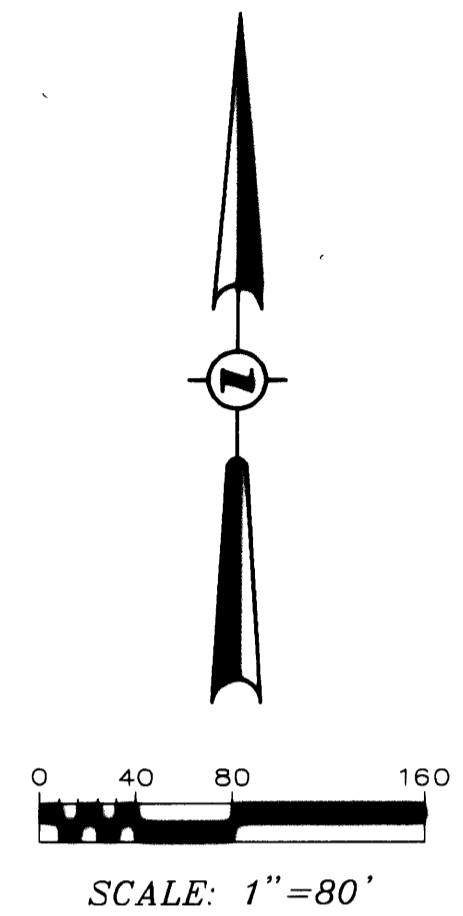
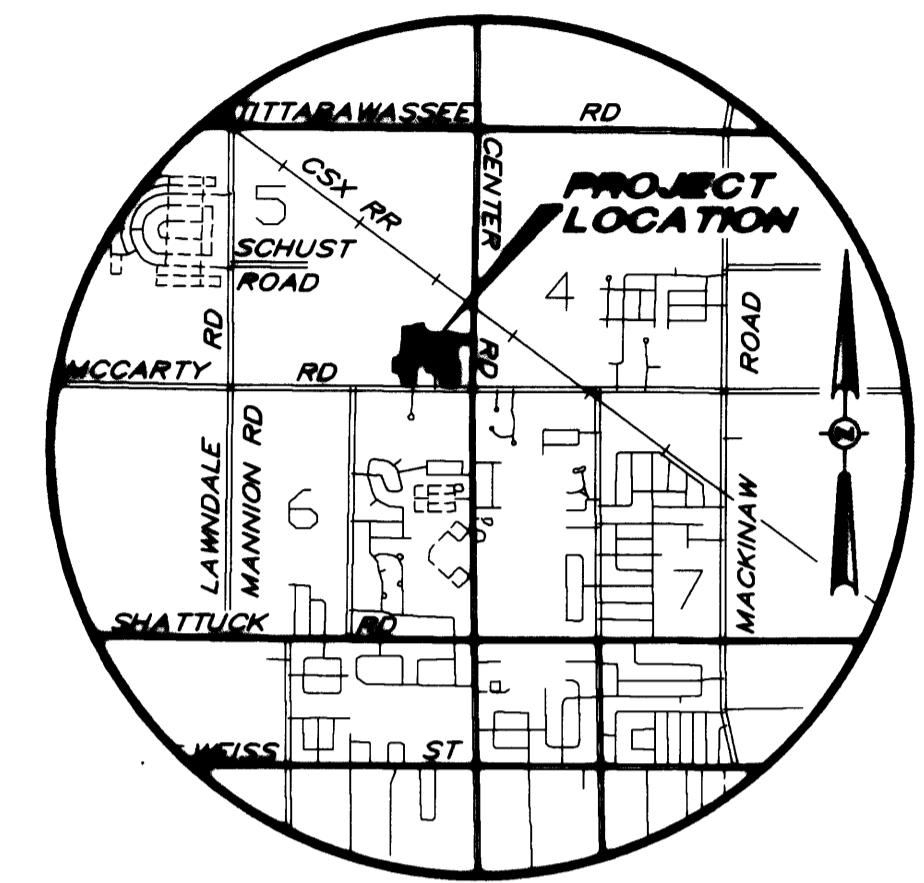


# HARVEST VIEW FARMS No. 3

PART OF THE SE 1/4 OF SECTION 5, T12N-R4E  
SAGINAW TOWNSHIP, SAGINAW

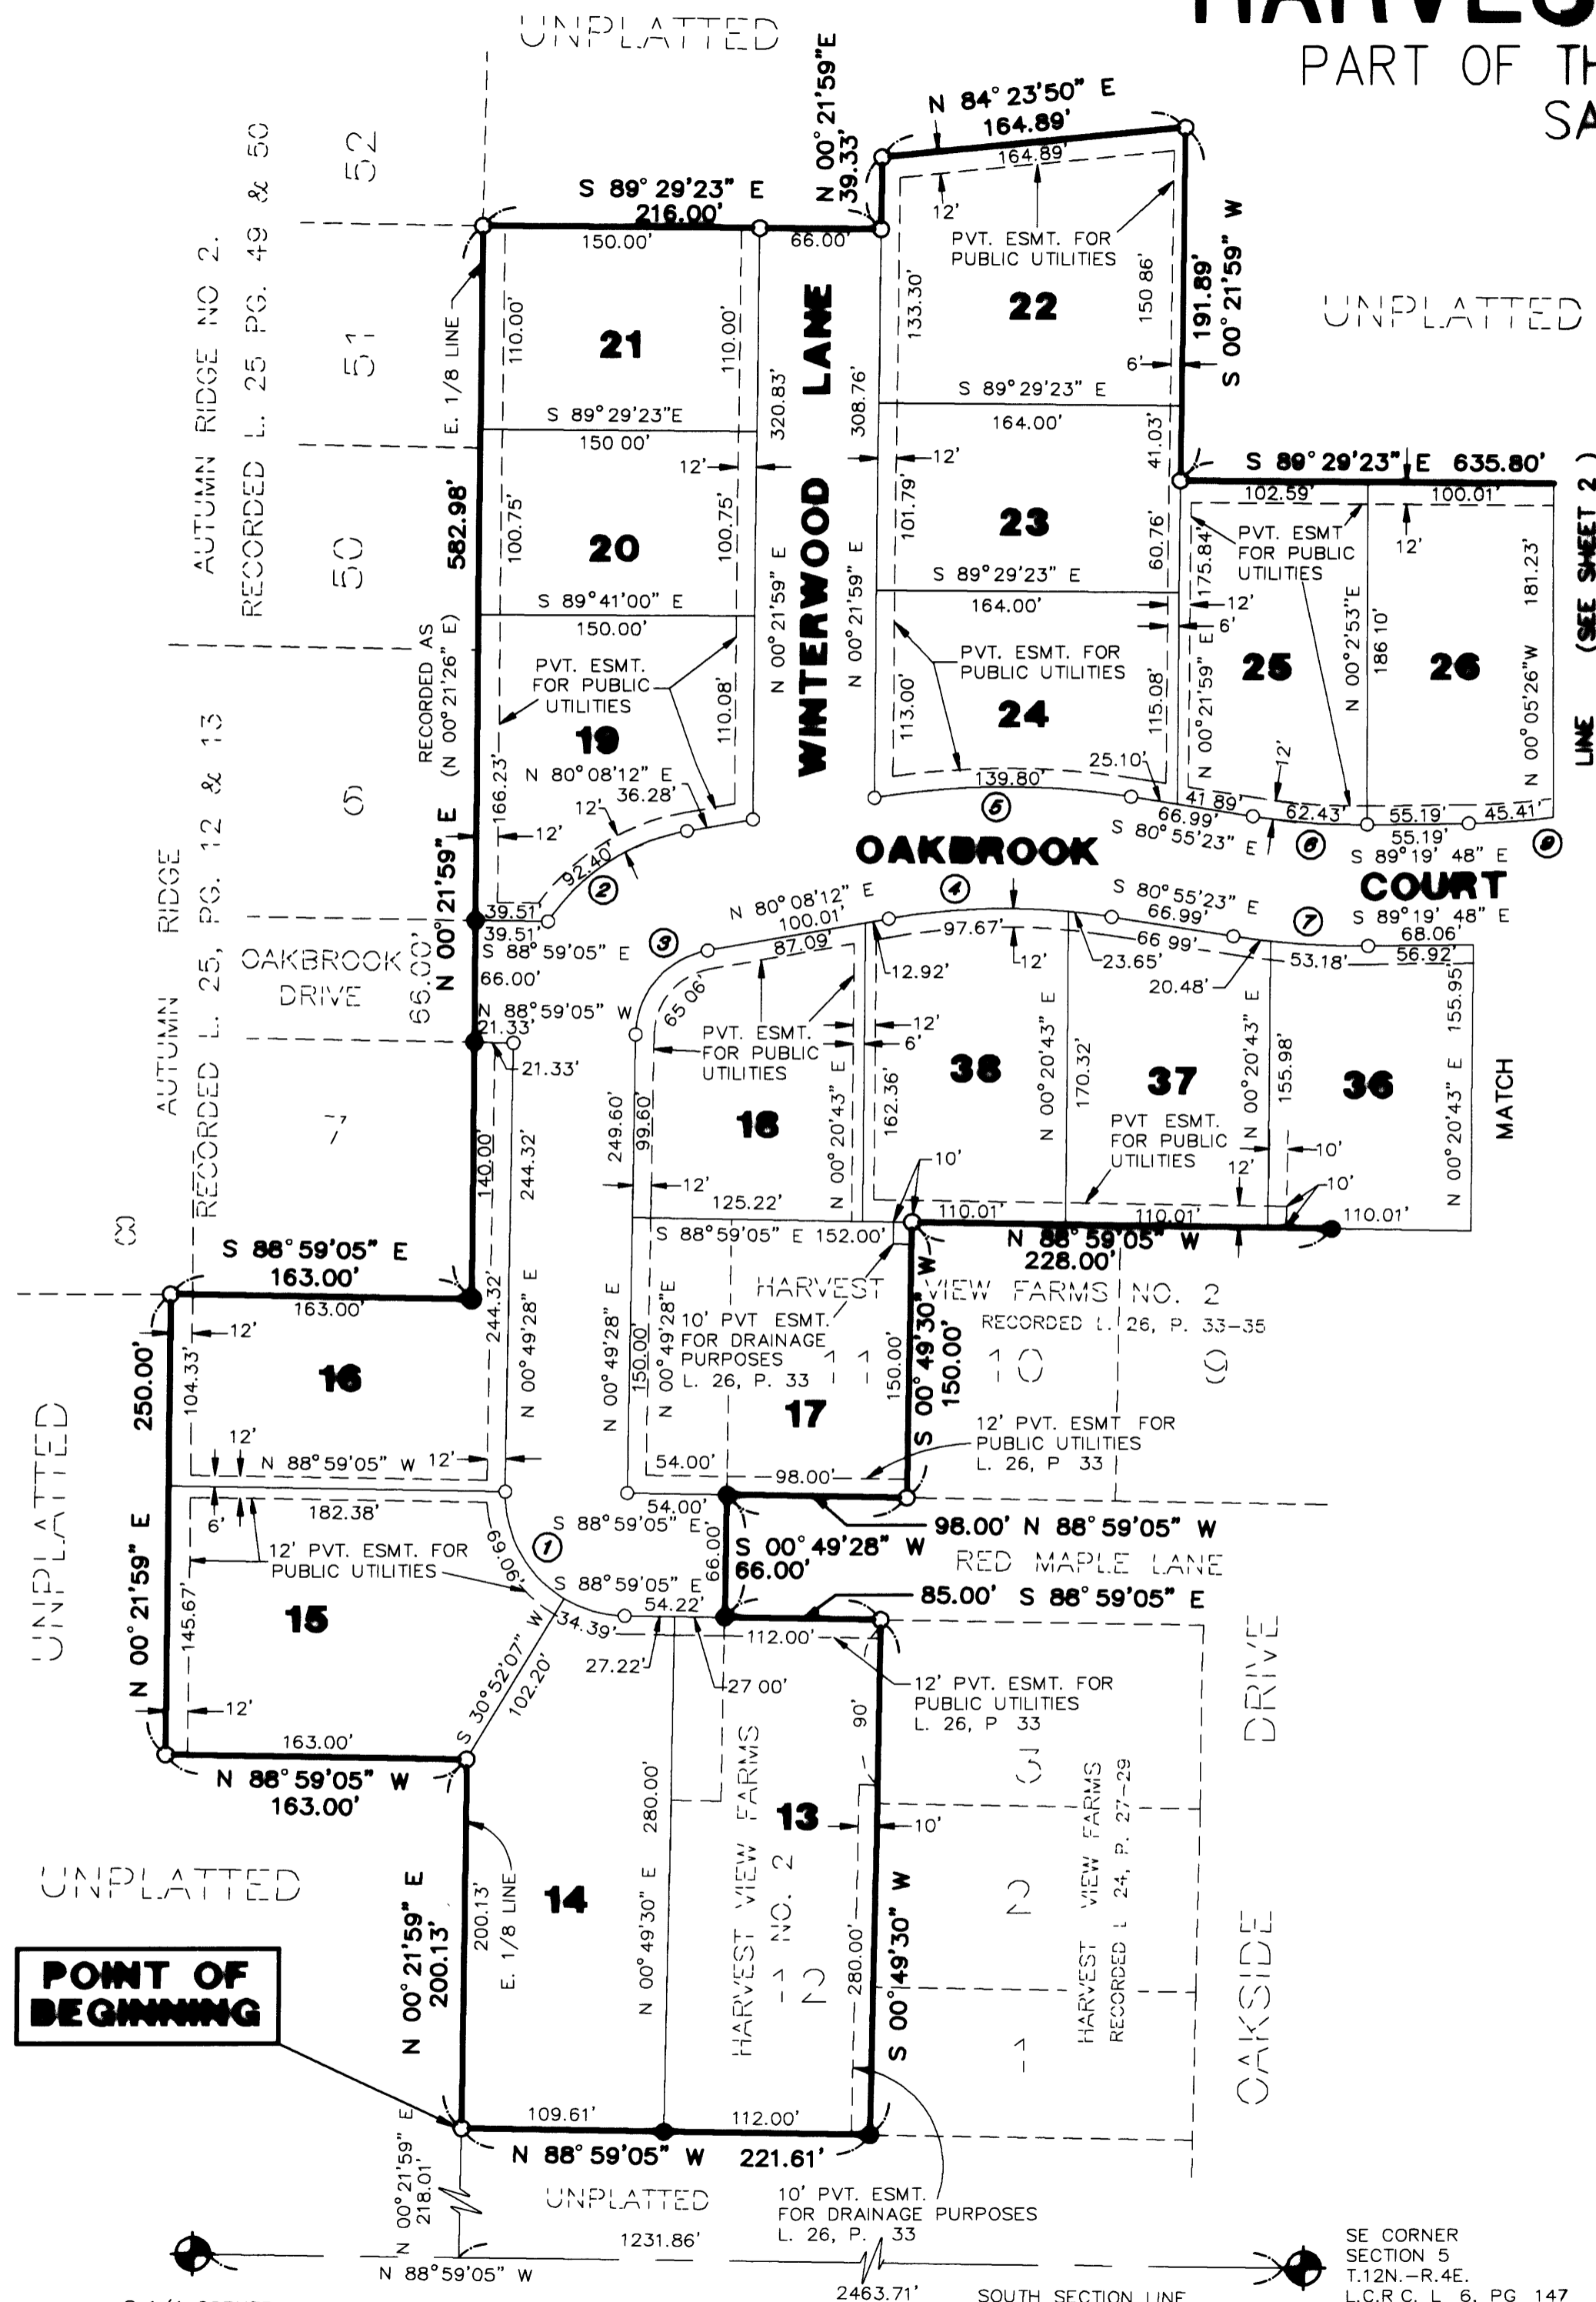


**LOCATION MAP**  
NOT TO SCALE

**LEGEND**

1. ALL DIMENSIONS ARE IN FEET.
2. MONUMENTS, CONSISTING OF STEEL RODS, ONE HALF INCH IN DIAMETER AND 36 INCHES IN LENGTH WITH CAP No. 26454, ENCASED IN CONCRETE CYLINDERS, 4 INCHES IN DIAMETER AND 36 INCHES IN LENGTH, HAVE BEEN PLACED AT ALL POINTS SHOWN BY SYMBOL "O".
3. SET 1/2 INCH STEEL ROD, 18 INCHES IN LENGTH WITH CAP No. 26454, AT ALL LOT CORNERS,
4. (NR) INDICATES NON-RADIAL LINE  
(R) INDICATES RADIAL LINE
5. BEARINGS AS SHOWN ARE REFERENCED TO THE RECORDED PLAT OF "HARVEST VIEW FARMS" AS RECORDED IN L. 24 OF PLATS, PAGES 27-29 SAGINAW COUNTY RECORDS.
6. ● INDICATES FOUND CONCRETE MONUMENT. 4" DIAMETER WITH 1/2" STEEL ROD.
7. ALL CURVILINEAR DIMENSIONS ARE ARC LENGTHS.

**CURVE TABLE**

CURVE	RADIUS	LENGTH	CHORD	BEARING	DELTA
1	66.00'	103.45'	93.18'	N 44°04'48" W	89°48'33"
2	113.00'	92.40'	89.85'	N 56°42'56" E	46°51'01"
3	47.00'	65.06'	59.99'	N 40°28'50" E	79°18'44"
4	367.00'	121.32'	120.77'	N 89°36'24" E	18°56'25"
5	433.00'	139.80'	139.20'	N 89°49'38" E	18°29'58"
6	367.00'	62.43'	62.36'	N 85°47'47" W	09°44'49"
7	433.00'	73.66'	73.57'	N 85°47'47" W	09°44'49"
9	367.00'	92.76'	92.51'	S 82°05'22" W	14°28'53"

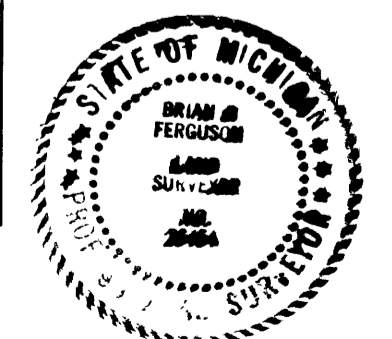

*Brian D. Ferguson*  
Brian D. Ferguson, S.  
No. 26454

S 1/4 CORNER  
SECTION 5  
T.12N.-R.4E.  
L.C.R.C. L. 6, P. 168

SE CORNER  
SECTION 5  
T.12N.-R.4E.  
L.C.R.C. L. 6, PG 147