
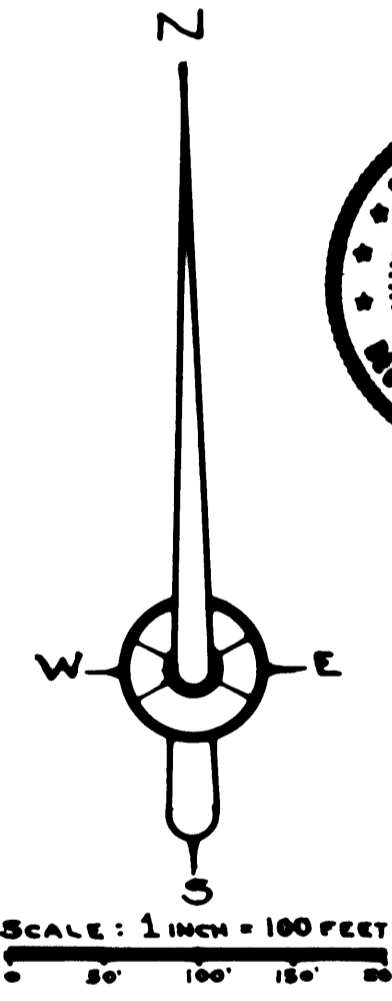
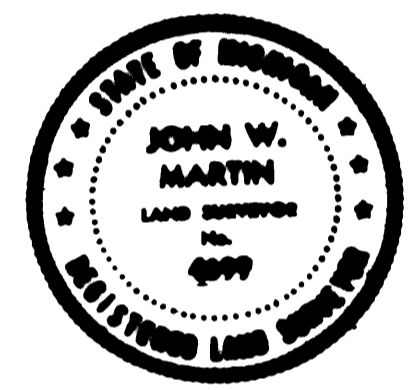
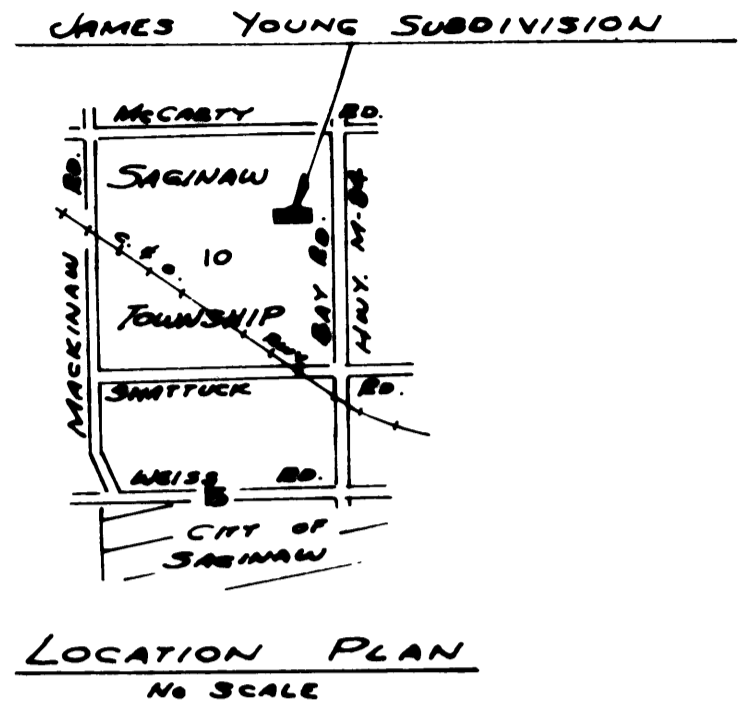


# JAMES YOUNG SUBDIVISION

PART OF THE NORTHEAST 1/4 OF SECTION 10, T.12 N - R.4 E.  
SAGINAW TOWNSHIP, SAGINAW COUNTY, MICHIGAN

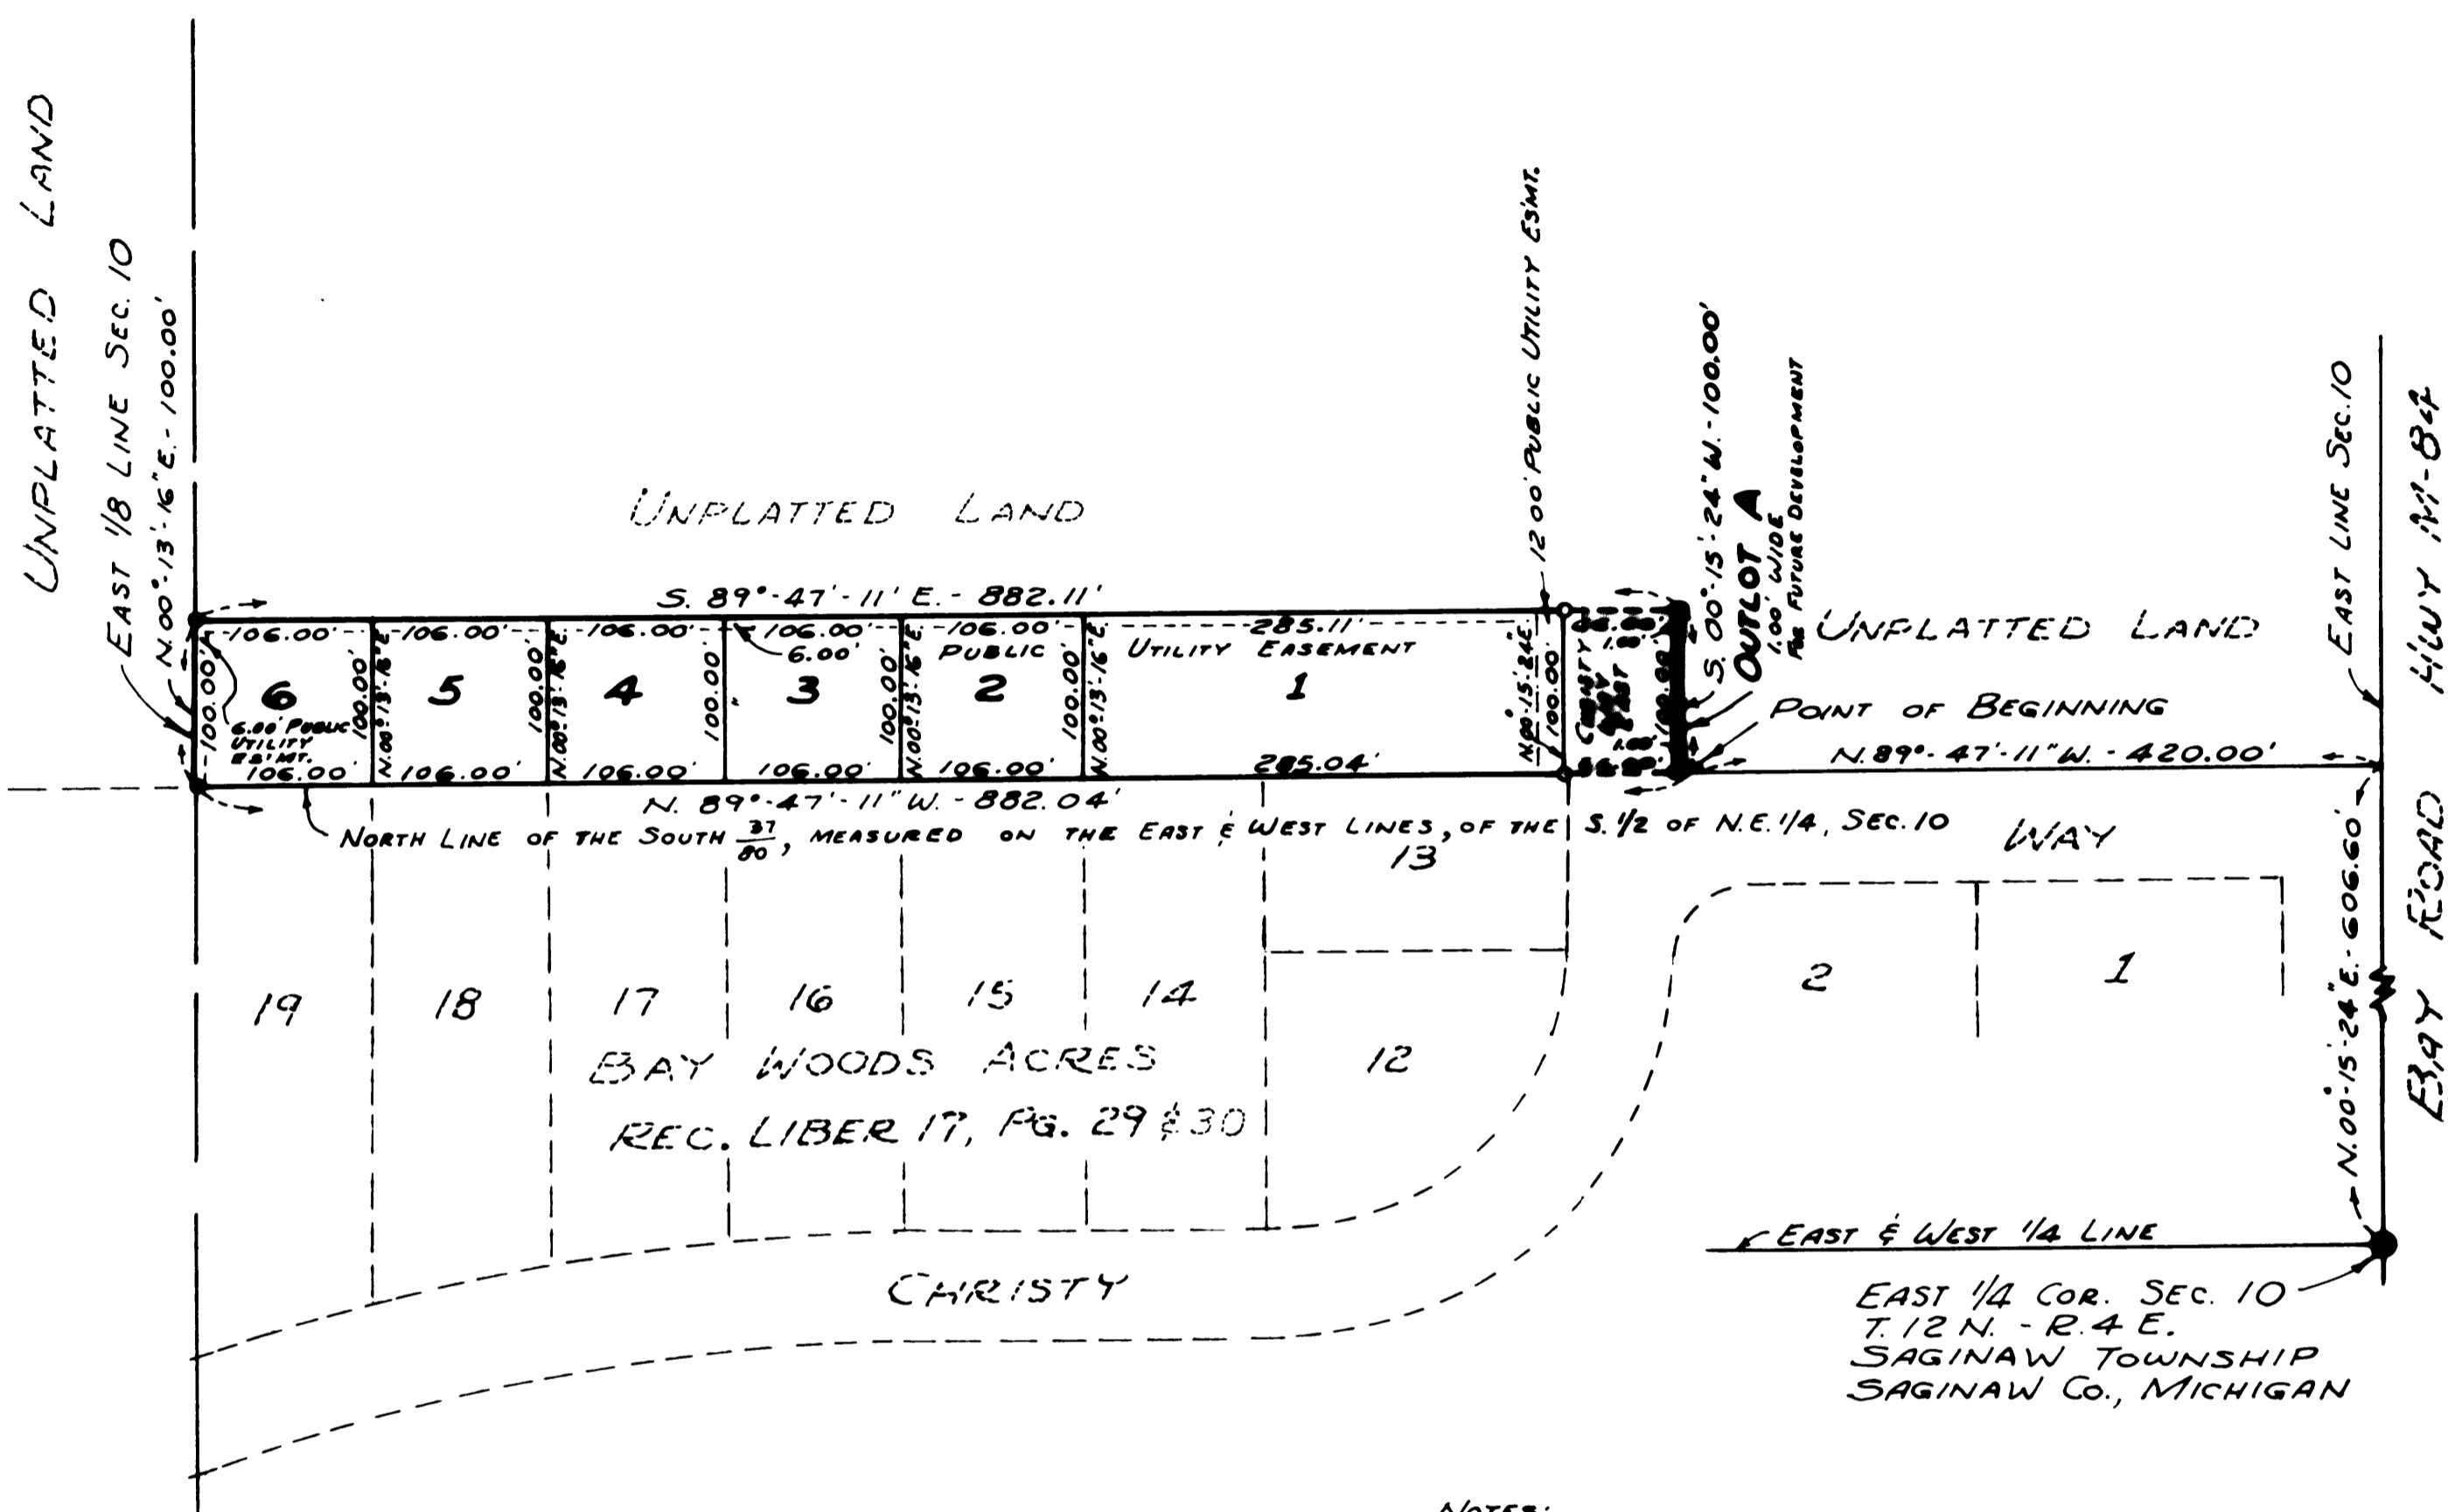

- NOTES:**
- 1- ALL DIMENSIONS ARE GIVEN IN FEET
  - 2- CONCRETE MONUMENTS HAVE BEEN PLACED AT ALL POINTS MARKED "O"
  - 3- SET SOLID IRON BARS 1/2" IN DIA. BY 18" IN LENGTH AT ALL LOT CORNERS
  - 4- BEARINGS WERE DERIVED FROM THE RECORDED PLAT OF BAY WOODS ACRES, LIBER 17, PAGES 29 AND 30.

Certified true copy of Record  
*Allison Green*  
 ALLISON GREEN  
 STATE TREASURER  
 By *Richard E. Lomax*  
 Richard E. Lomax - Plat Examiner  
 Date *August 14, 1978*