



MACKINAW WOODS

SECTION 4, TOWNSHIP 12 NORTH, RANGE 4 EAST
SAGINAW TOWNSHIP, SAGINAW COUNTY, MICHIGAN.

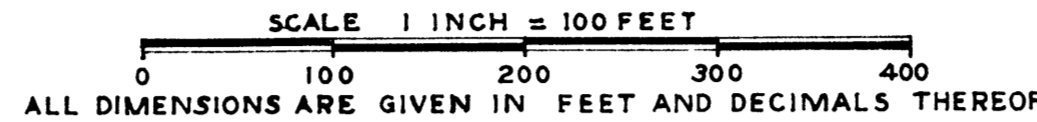

SPICER ENGINEERING COMPANY
SAGINAW, MICHIGAN
1968

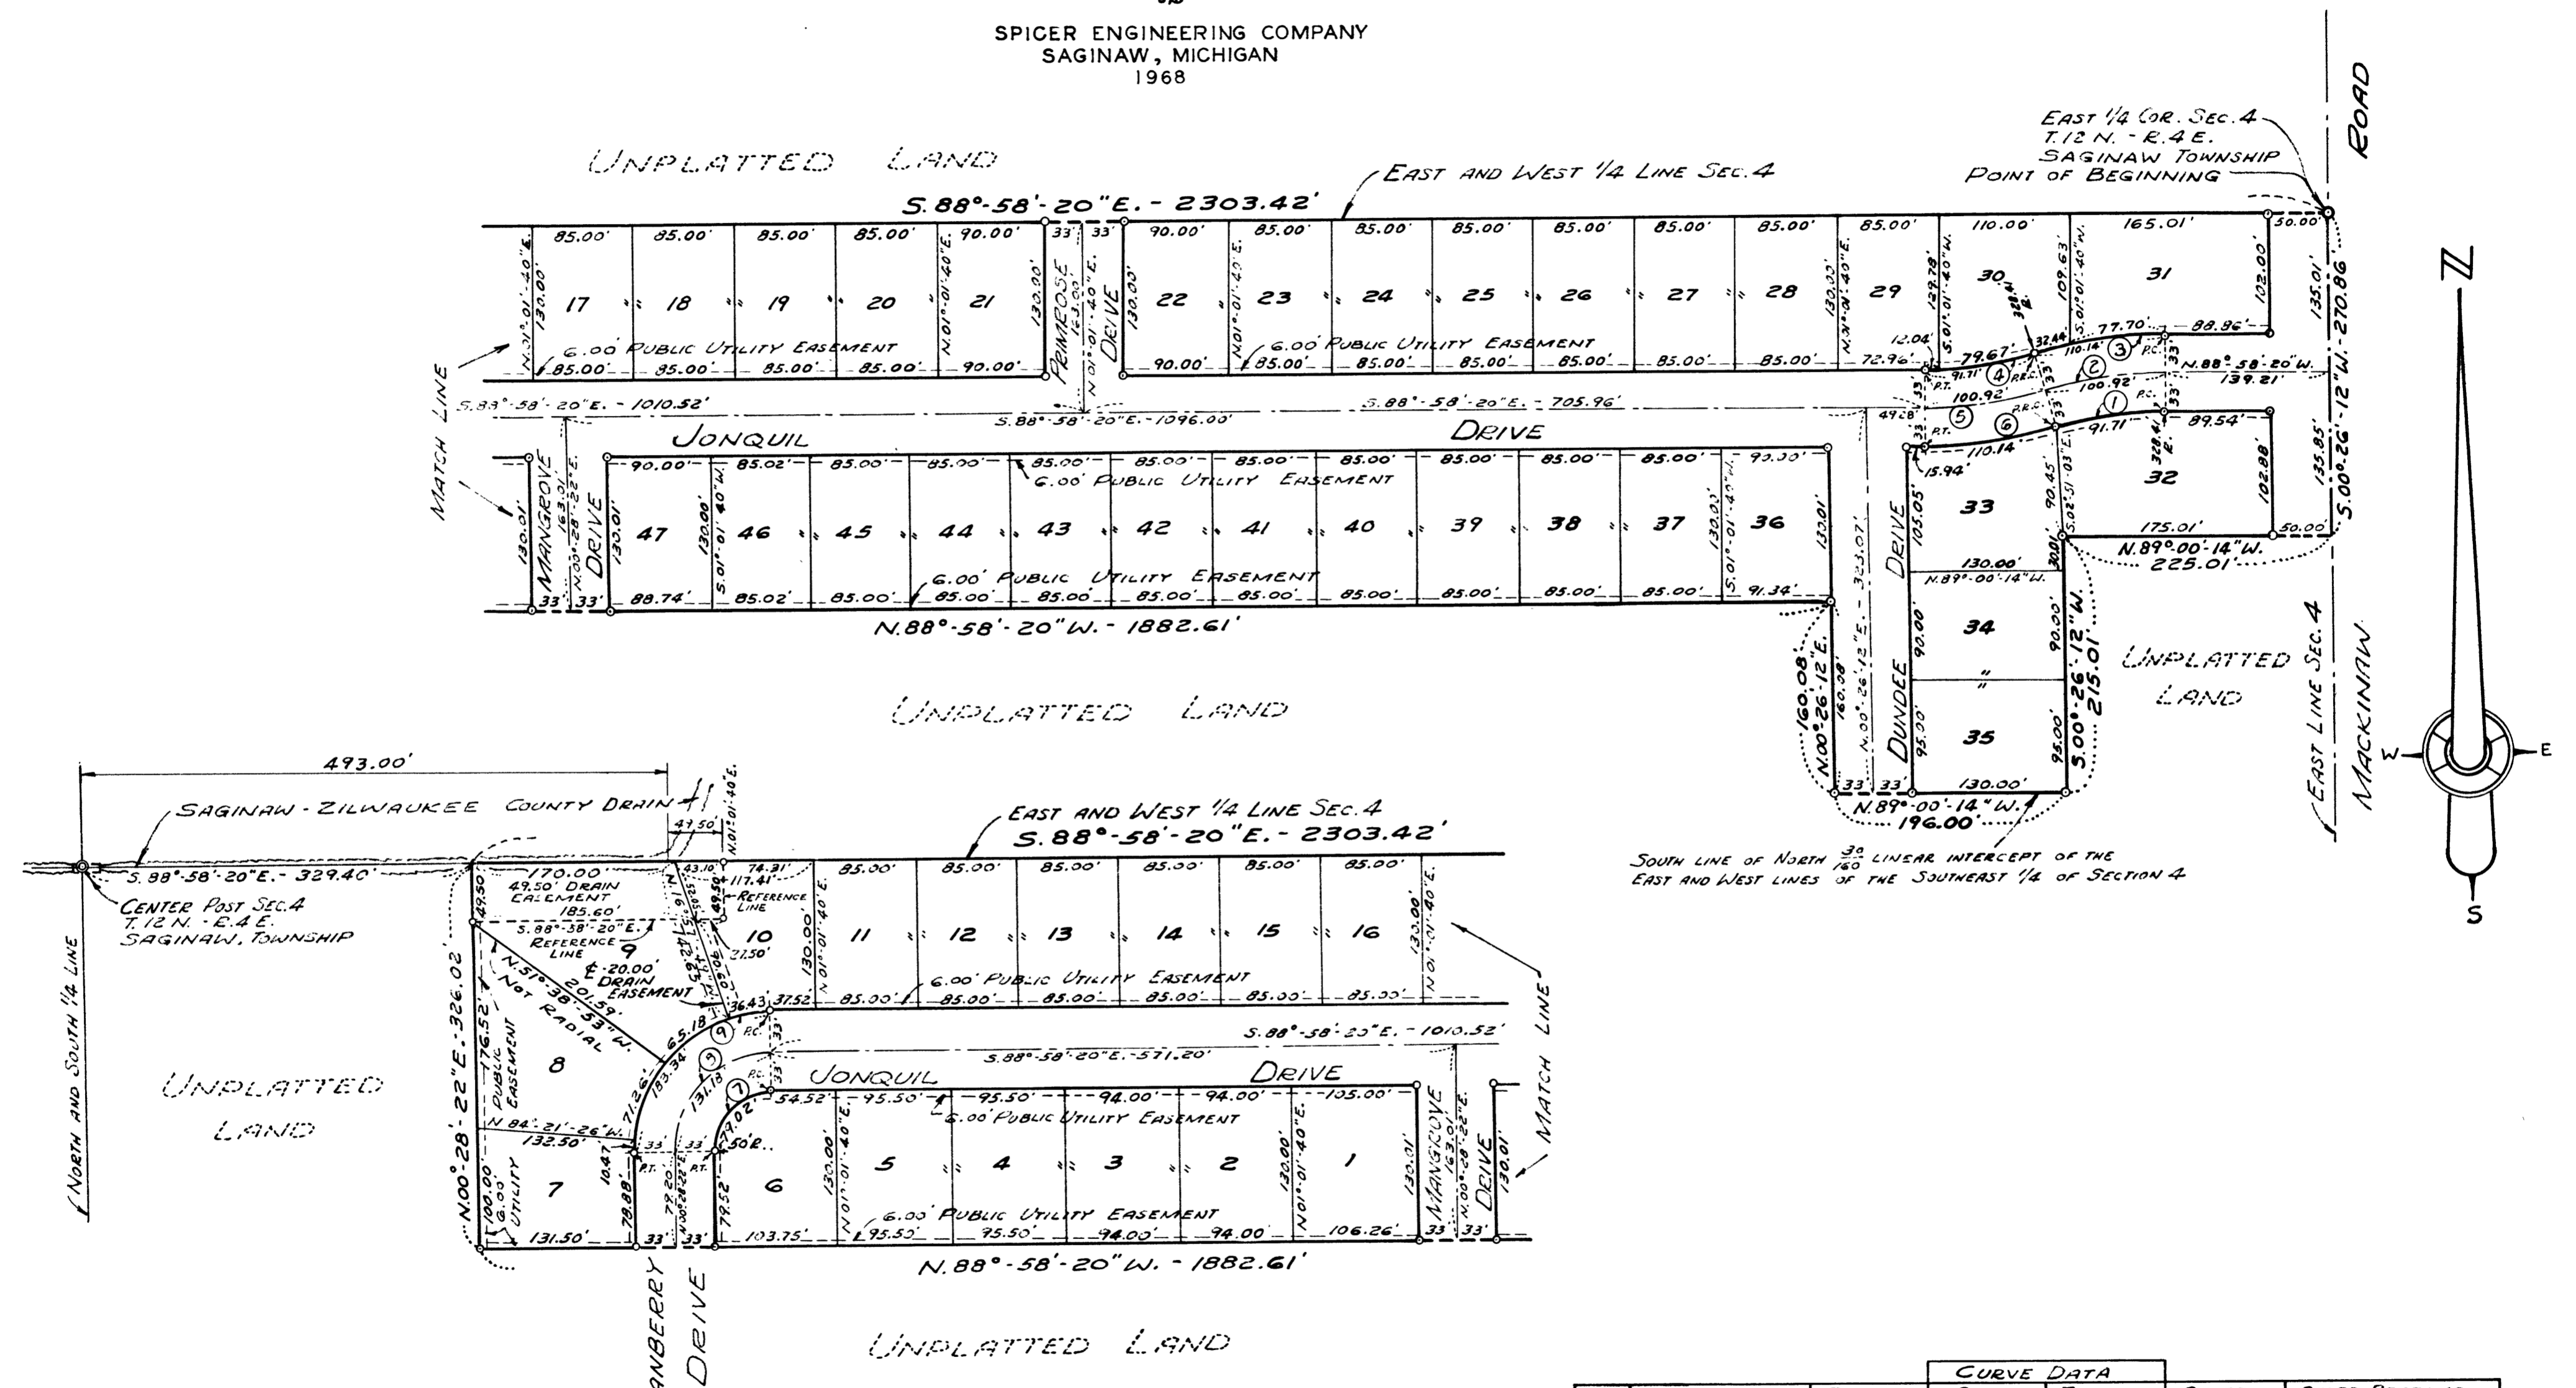

CURVE DATA						
NO.	DELTA ANGLE	RADIUS	ARC	TANGENT	CHORD	CHORD BEARING
1	15°-59'-59"	328.41'	91.71'	46.15'	91.41'	N.83°-01'-40"E.
2	15°-59'-59"	361.41'	100.92'	50.79'	100.60'	N.83°-01'-40"E.
3	15°-59'-59"	394.41'	110.14'	55.43'	109.78'	N.83°-01'-40"E.
4	16°-00'-00"	328.41'	91.71'	46.16'	91.41'	S.83°-01'-40"W.
5	16°-00'-00"	361.41'	100.92'	50.79'	100.60'	S.83°-01'-40"W.
6	16°-00'-00"	394.41'	110.14'	55.43'	109.78'	S.83°-01'-40"W.
7	90°-33'-18"	50.00'	79.02'	50.49'	71.05'	N.45°-45'-01"E.
8	90°-33'-18"	83.00'	131.18'	83.81'	117.95'	N.45°-45'-01"E.
9	90°-33'-18"	116.00'	183.34'	117.13'	164.84'	N.45°-45'-01"E.

BEARINGS ARE TRUE AS DETERMINED FROM A SOLAR OBSERVATION OF 2-5-68
ALL DIMENSIONS ALONG THE CURVES ARE ARC MEASUREMENTS.