


MACKINAW WOODS NUMBER TWO

PART OF THE SOUTHEAST 1/4 OF SECTION 4, T.12N.-R.4E.


SAGINAW TOWNSHIP, SAGINAW COUNTY, MICHIGAN

SPICER ENGINEERING COMPANY
SAGINAW, MICHIGAN
1971

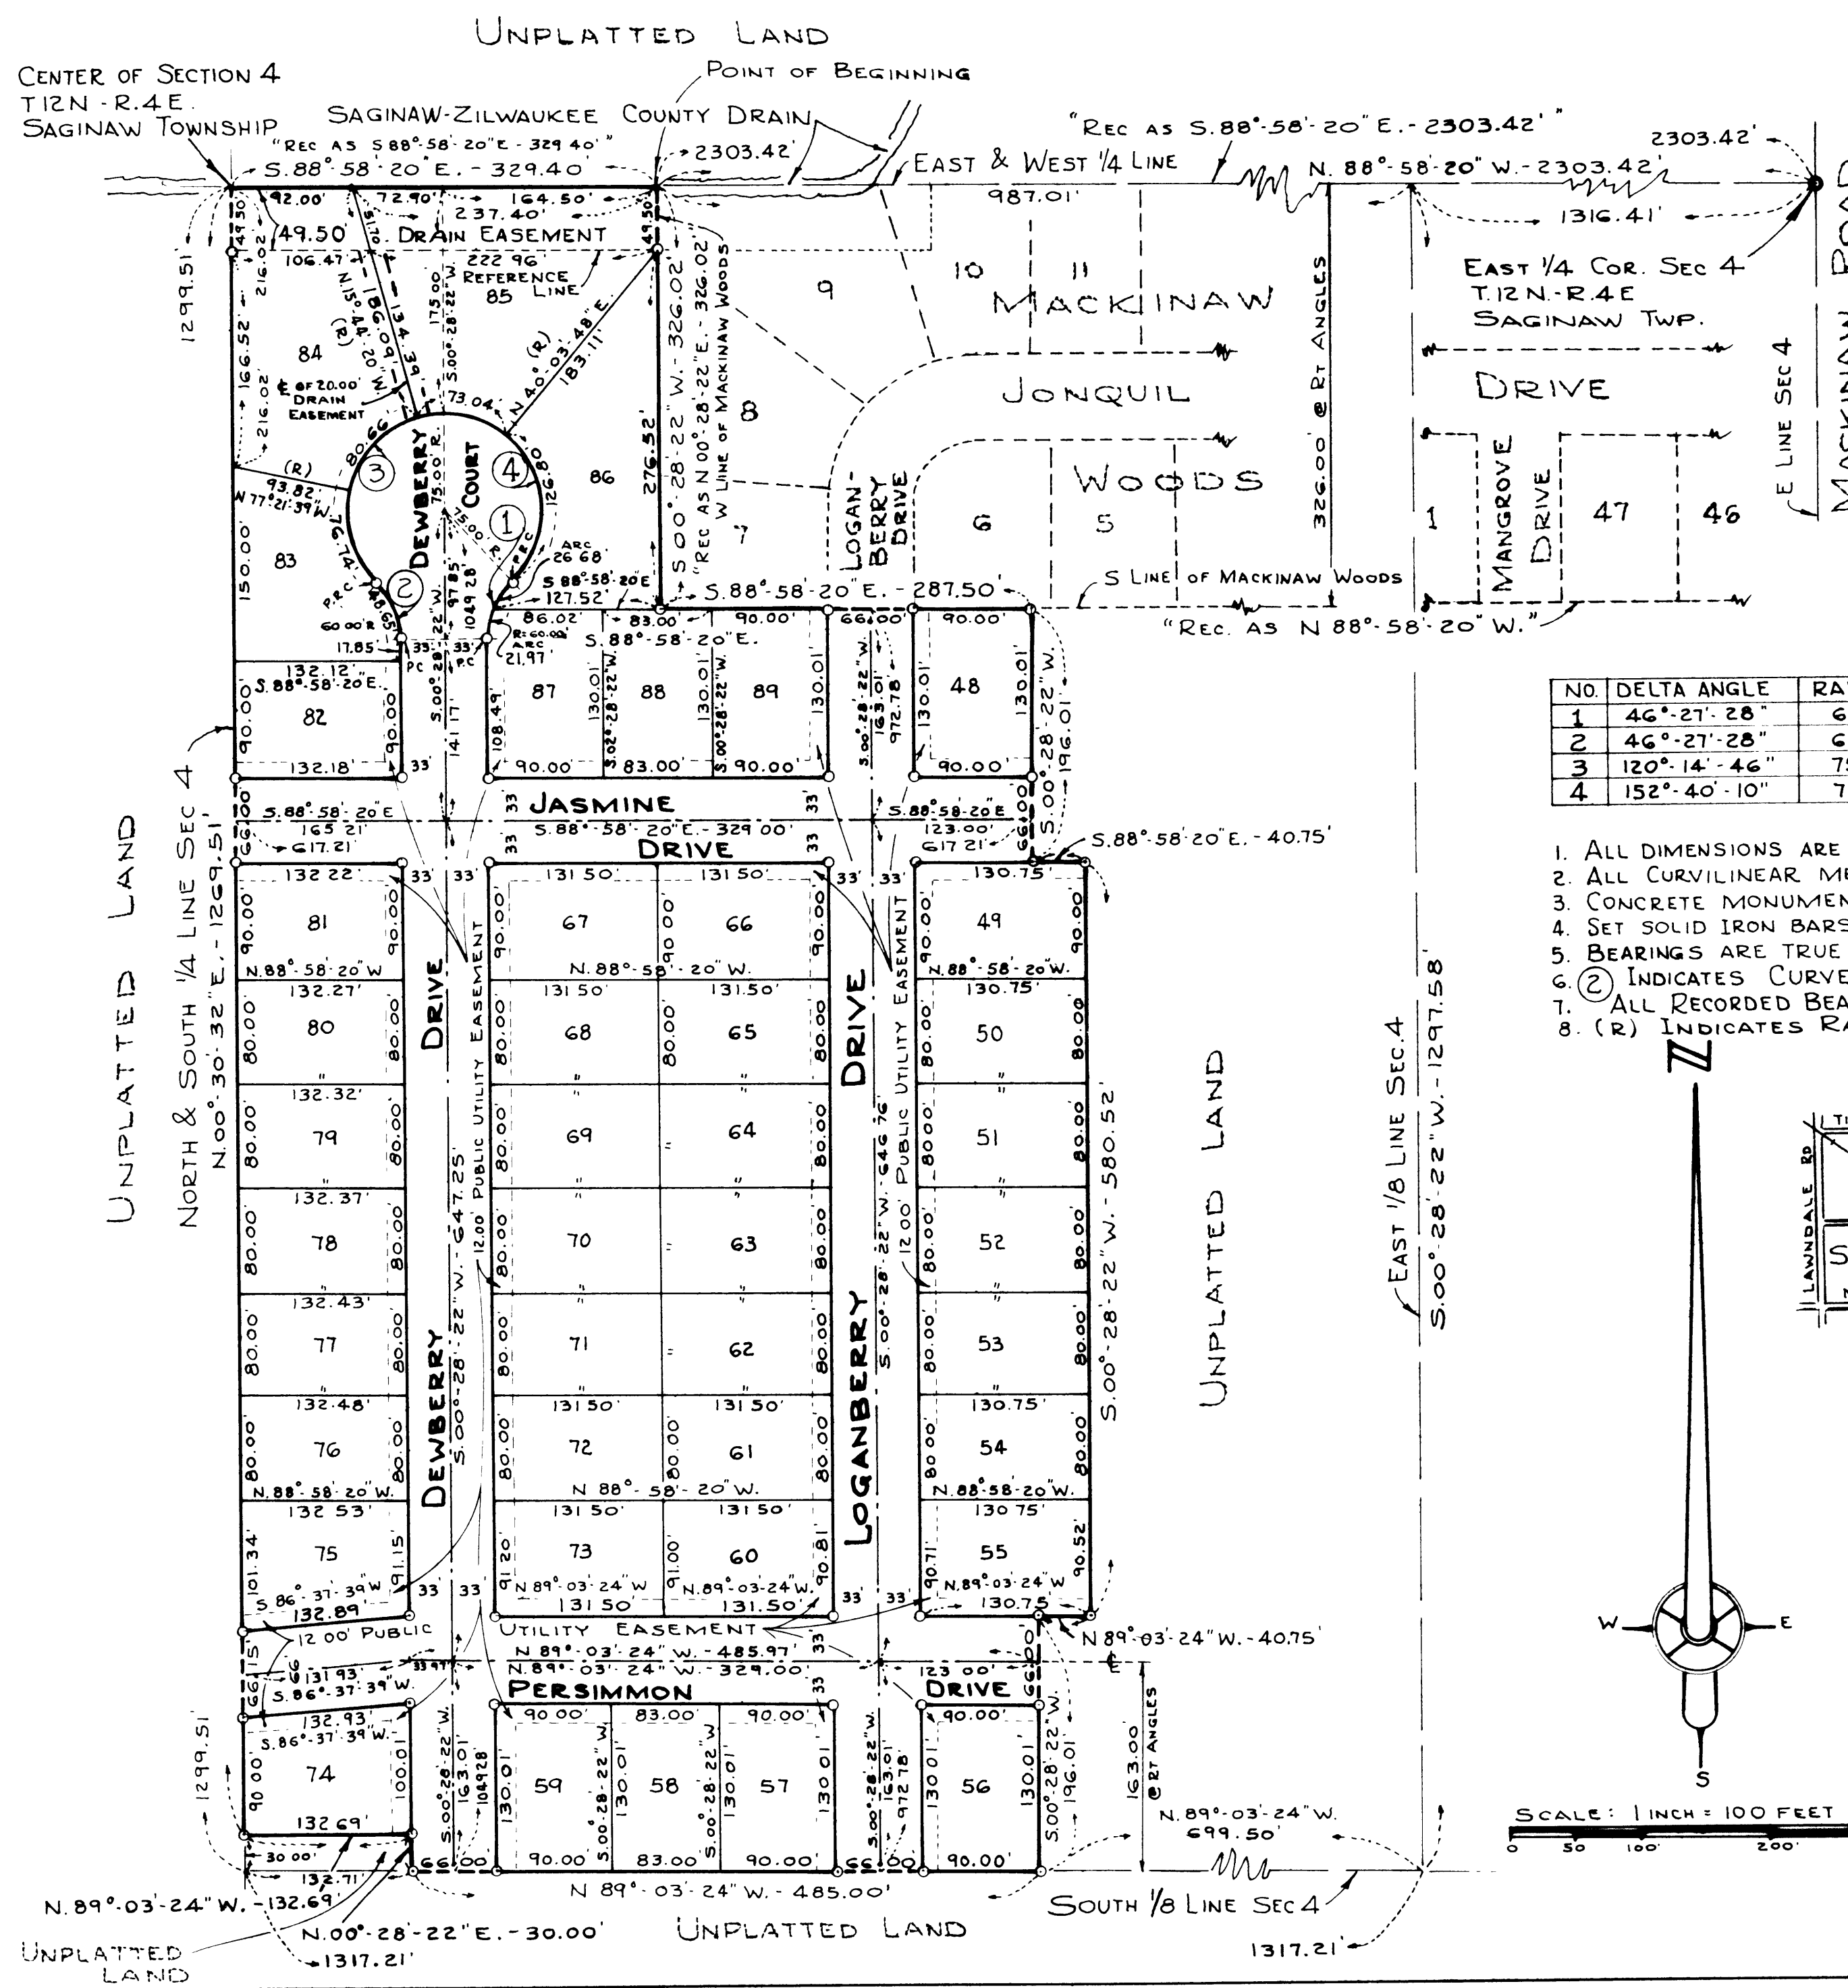

CURVE DATA						
NO.	DELTA ANGLE	RADIUS	ARC	CHORD	CHORD BEARING	TANGENT
1	46°-27'-28"	60.00'	48.65'	47.33'	N.23°-42'-06" E.	25.75'
2	46°-27'-28"	60.00'	48.65'	47.33'	S.22°-45'-22" E.	25.75'
3	120°-14'-46"	75.00'	157.40'	130.06'	N.14°-08'-17" E.	130.55'
4	152°-40'-10"	75.00'	199.84'	145.75'	S.29°-24'-15" E.	308.47'

1. ALL DIMENSIONS ARE GIVEN IN FEET
2. ALL CURVILINEAR MEASUREMENTS ARE ARC DISTANCES
3. CONCRETE MONUMENTS HAVE BEEN PLACED AT ALL POINTS MARKED "O"
4. SET SOLID IRON BARS 1/2" DIA. BY 18" IN LENGTH AT ALL LOT CORNERS
5. BEARINGS ARE TRUE AS DETERMINED FROM A SOLAR OBSERVATION ON 2-5-68
6. (2) INDICATES CURVE NUMBER (SEE CURVE DATA TABLE HEREON)
7. ALL RECORDED BEARINGS OF THE ADJOINING PLAT ARE SHOWN HEREON.
8. (R) INDICATES RADIAL LINE

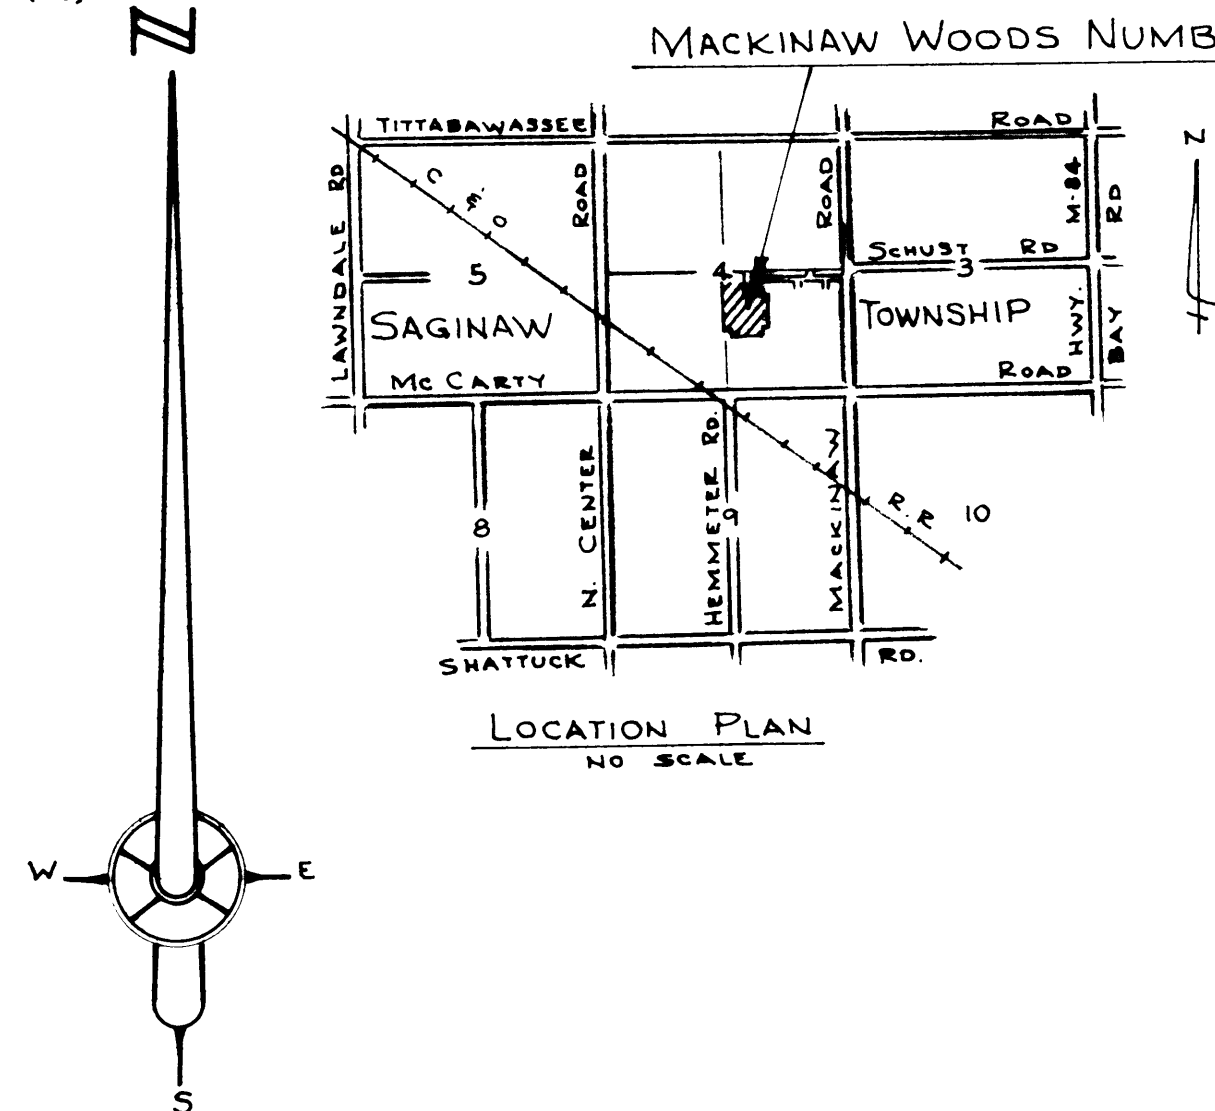

SCALE: 1 INCH = 100 FEET
0 50 100 200 300