
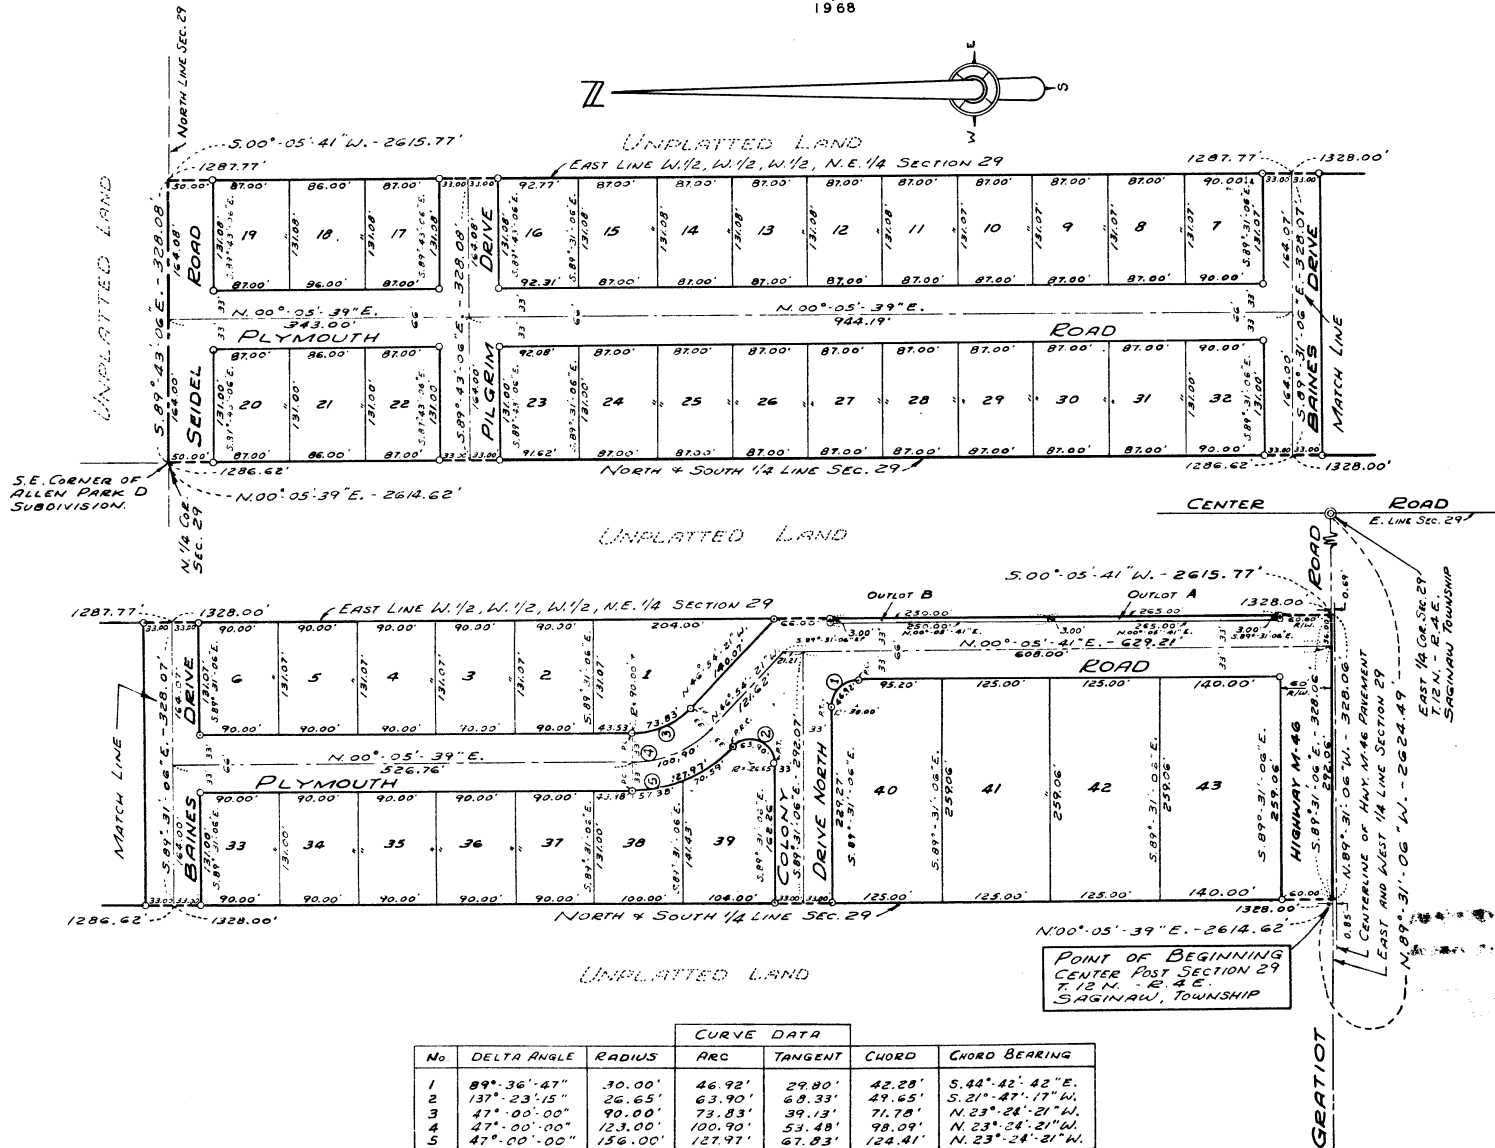


MAYFLOWER ESTATES

SECTION 29, TOWNSHIP 12 NORTH, RANGE 4 EAST
SAGINAW TOWNSHIP, SAGINAW COUNTY, MICHIGAN

SCALE: 1 INCH = 100 FEET
0 50 100 200 300 400
ALL DIMENSIONS ARE GIVEN IN FEET AND DECIMALS THEREOF

SPICER ENGINEERING COMPANY
SAGINAW, MICHIGAN
1968

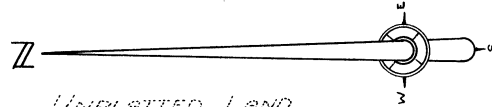

CURVE DATA

| No. | DELTA ANGLE | RADIUS | ARC | TANGENT | CHORD | CHORD BEARING |
|-----|--------------|---------|---------|---------|---------|-------------------|
| 1 | 89°-36'-47" | 30.00' | 46.92' | 29.80' | 42.28' | 5.44°-42'-42"E. |
| 2 | 137°-23'-15" | 26.65' | 63.90' | 63.33' | 49.65' | S. 21°-47'-17" W. |
| 3 | 47°-00'-00" | 90.00' | 73.83' | 39.13' | 71.78' | N. 23°-24'-21" W. |
| 4 | 47°-00'-00" | 123.00' | 100.90' | 53.48' | 98.09' | N. 23°-24'-21" W. |
| 5 | 47°-00'-00" | 156.00' | 127.97' | 67.83' | 124.41' | N. 23°-24'-21" W. |

ALL DIMENSIONS ALONG THE CURVES ARE ARC MEASUREMENTS
BEARINGS ARE TRUE AS DETERMINED FROM A SOLAR OBSERVATION OF 12-13-67