



PLEASANTVIEW ESTATES NO. 3

PART OF THE SW 1/4 OF FRACTIONAL SECTION 6, T.12N.-R.4E.
SAGINAW TOWNSHIP, SAGINAW COUNTY, MICHIGAN

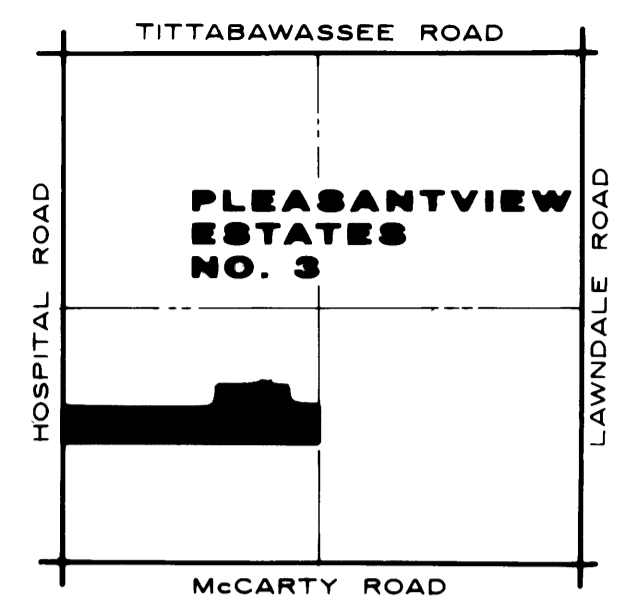


VICINITY MAP
NO SCALE

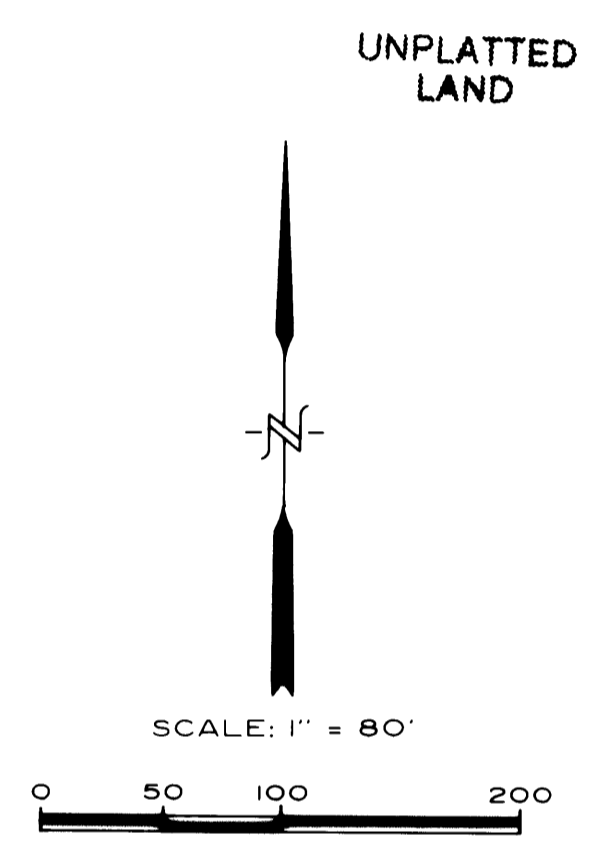

LEGEND

- 1. ALL DIMENSIONS ARE GIVEN IN FEET.
- 2. MONUMENTS, CONSISTING OF IRON RODS, ONE HALF INCH IN DIAMETER AND 36 INCHES IN LENGTH WITH CAP NO. 26454, ENCASED IN CONCRETE CYLINDERS, 4 INCHES IN DIAMETER AND 36 INCHES IN LENGTH HAVE BEEN PLACED AT ALL POINTS SHOWN BY SYMBOL "○".
- 3. "●" INDICATES FOUND CONCRETE MONUMENT.
- 4. SET 1/2 INCH IRON ROD, 18 INCHES IN LENGTH WITH CAP NO. 26454, AT ALL PROPERTY CORNERS.
- 5. (R) INDICATES A RADIAL LINE.
- 6. (NR) INDICATES A NON-RADIAL LINE.
- 7. ALL CURVILINEAR MEASUREMENTS ARE ARC DISTANCES.
- 8. BEARINGS WERE DERIVED FROM "PLEASANTVIEW ESTATES", RECORDED IN LIBER 22, PAGES 32, 33 AND 34.

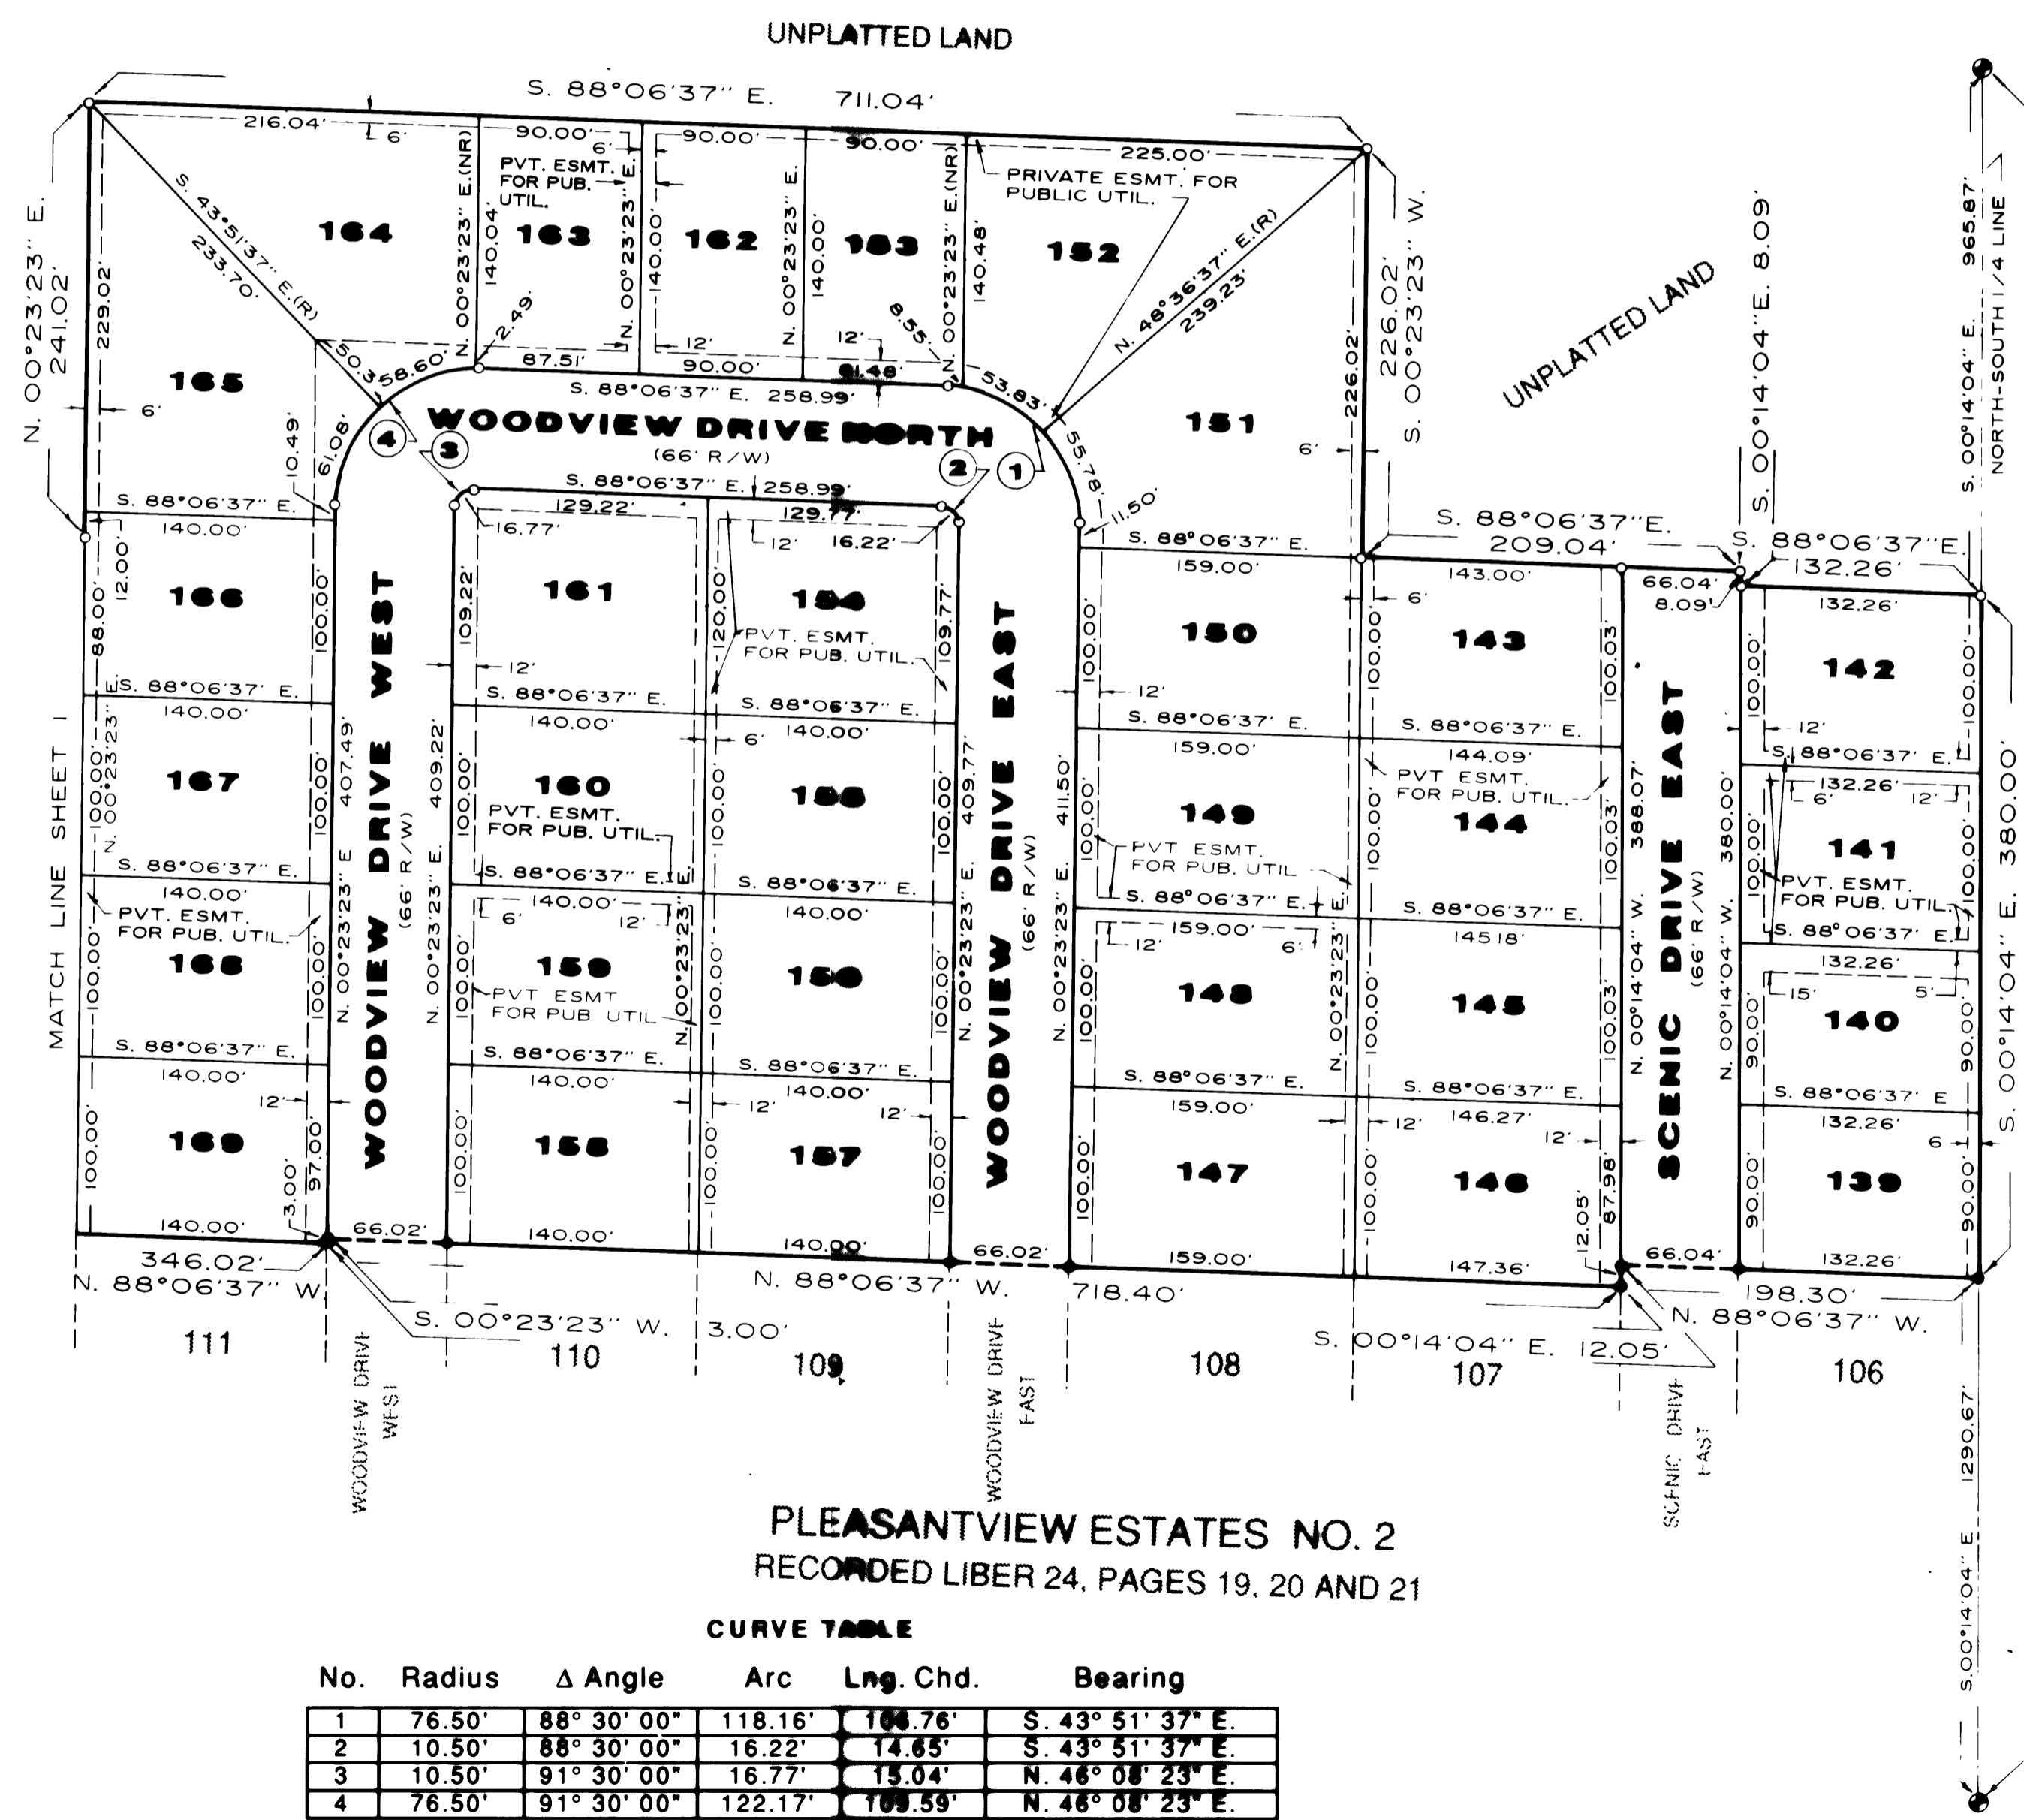


CENTER SECTION 6, T. 12 N. - R. 4 E. LIBER 5, PAGE 14

UNPLATTED LAND

PLEASANTVIEW ESTATES NO. 2
RECORDED LIBER 24, PAGES 19, 20 AND 21

CURVE TABLE

No.	Radius	Δ Angle	Arc	Lng. Chd.	Bearing
1	76.50'	88° 30' 00"	118.16'	166.76'	S. 43° 51' 37" E.
2	10.50'	88° 30' 00"	16.22'	14.65'	S. 43° 51' 37" E.
3	10.50'	91° 30' 00"	16.77'	15.04'	N. 46° 08' 23" E.
4	76.50'	91° 30' 00"	122.17'	169.59'	N. 46° 08' 23" E.

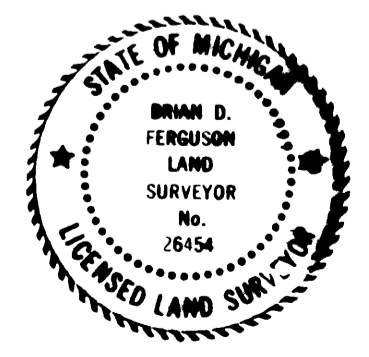

Brian D Ferguson
Brian D Ferguson, L.L.S.
Licensed Land Surveyor No. 26454

SOUTH 1/4 CORNER SECTION 6, T. 12 N. - R. 4 E. LIBER 5, PAGE 14