


# PLETSCHER SUBDIVISION

## SECTION 20, TOWN 12 NORTH, - RANGE 4 EAST.

### SAGINAW TOWNSHIP, SAGINAW COUNTY, MICHIGAN.



ALL DIMENSIONS ARE GIVEN IN FEET AND DECIMALS THEREOF  
 CARL H. PETERSON REG. C.E.  
 SAGINAW MICH.,

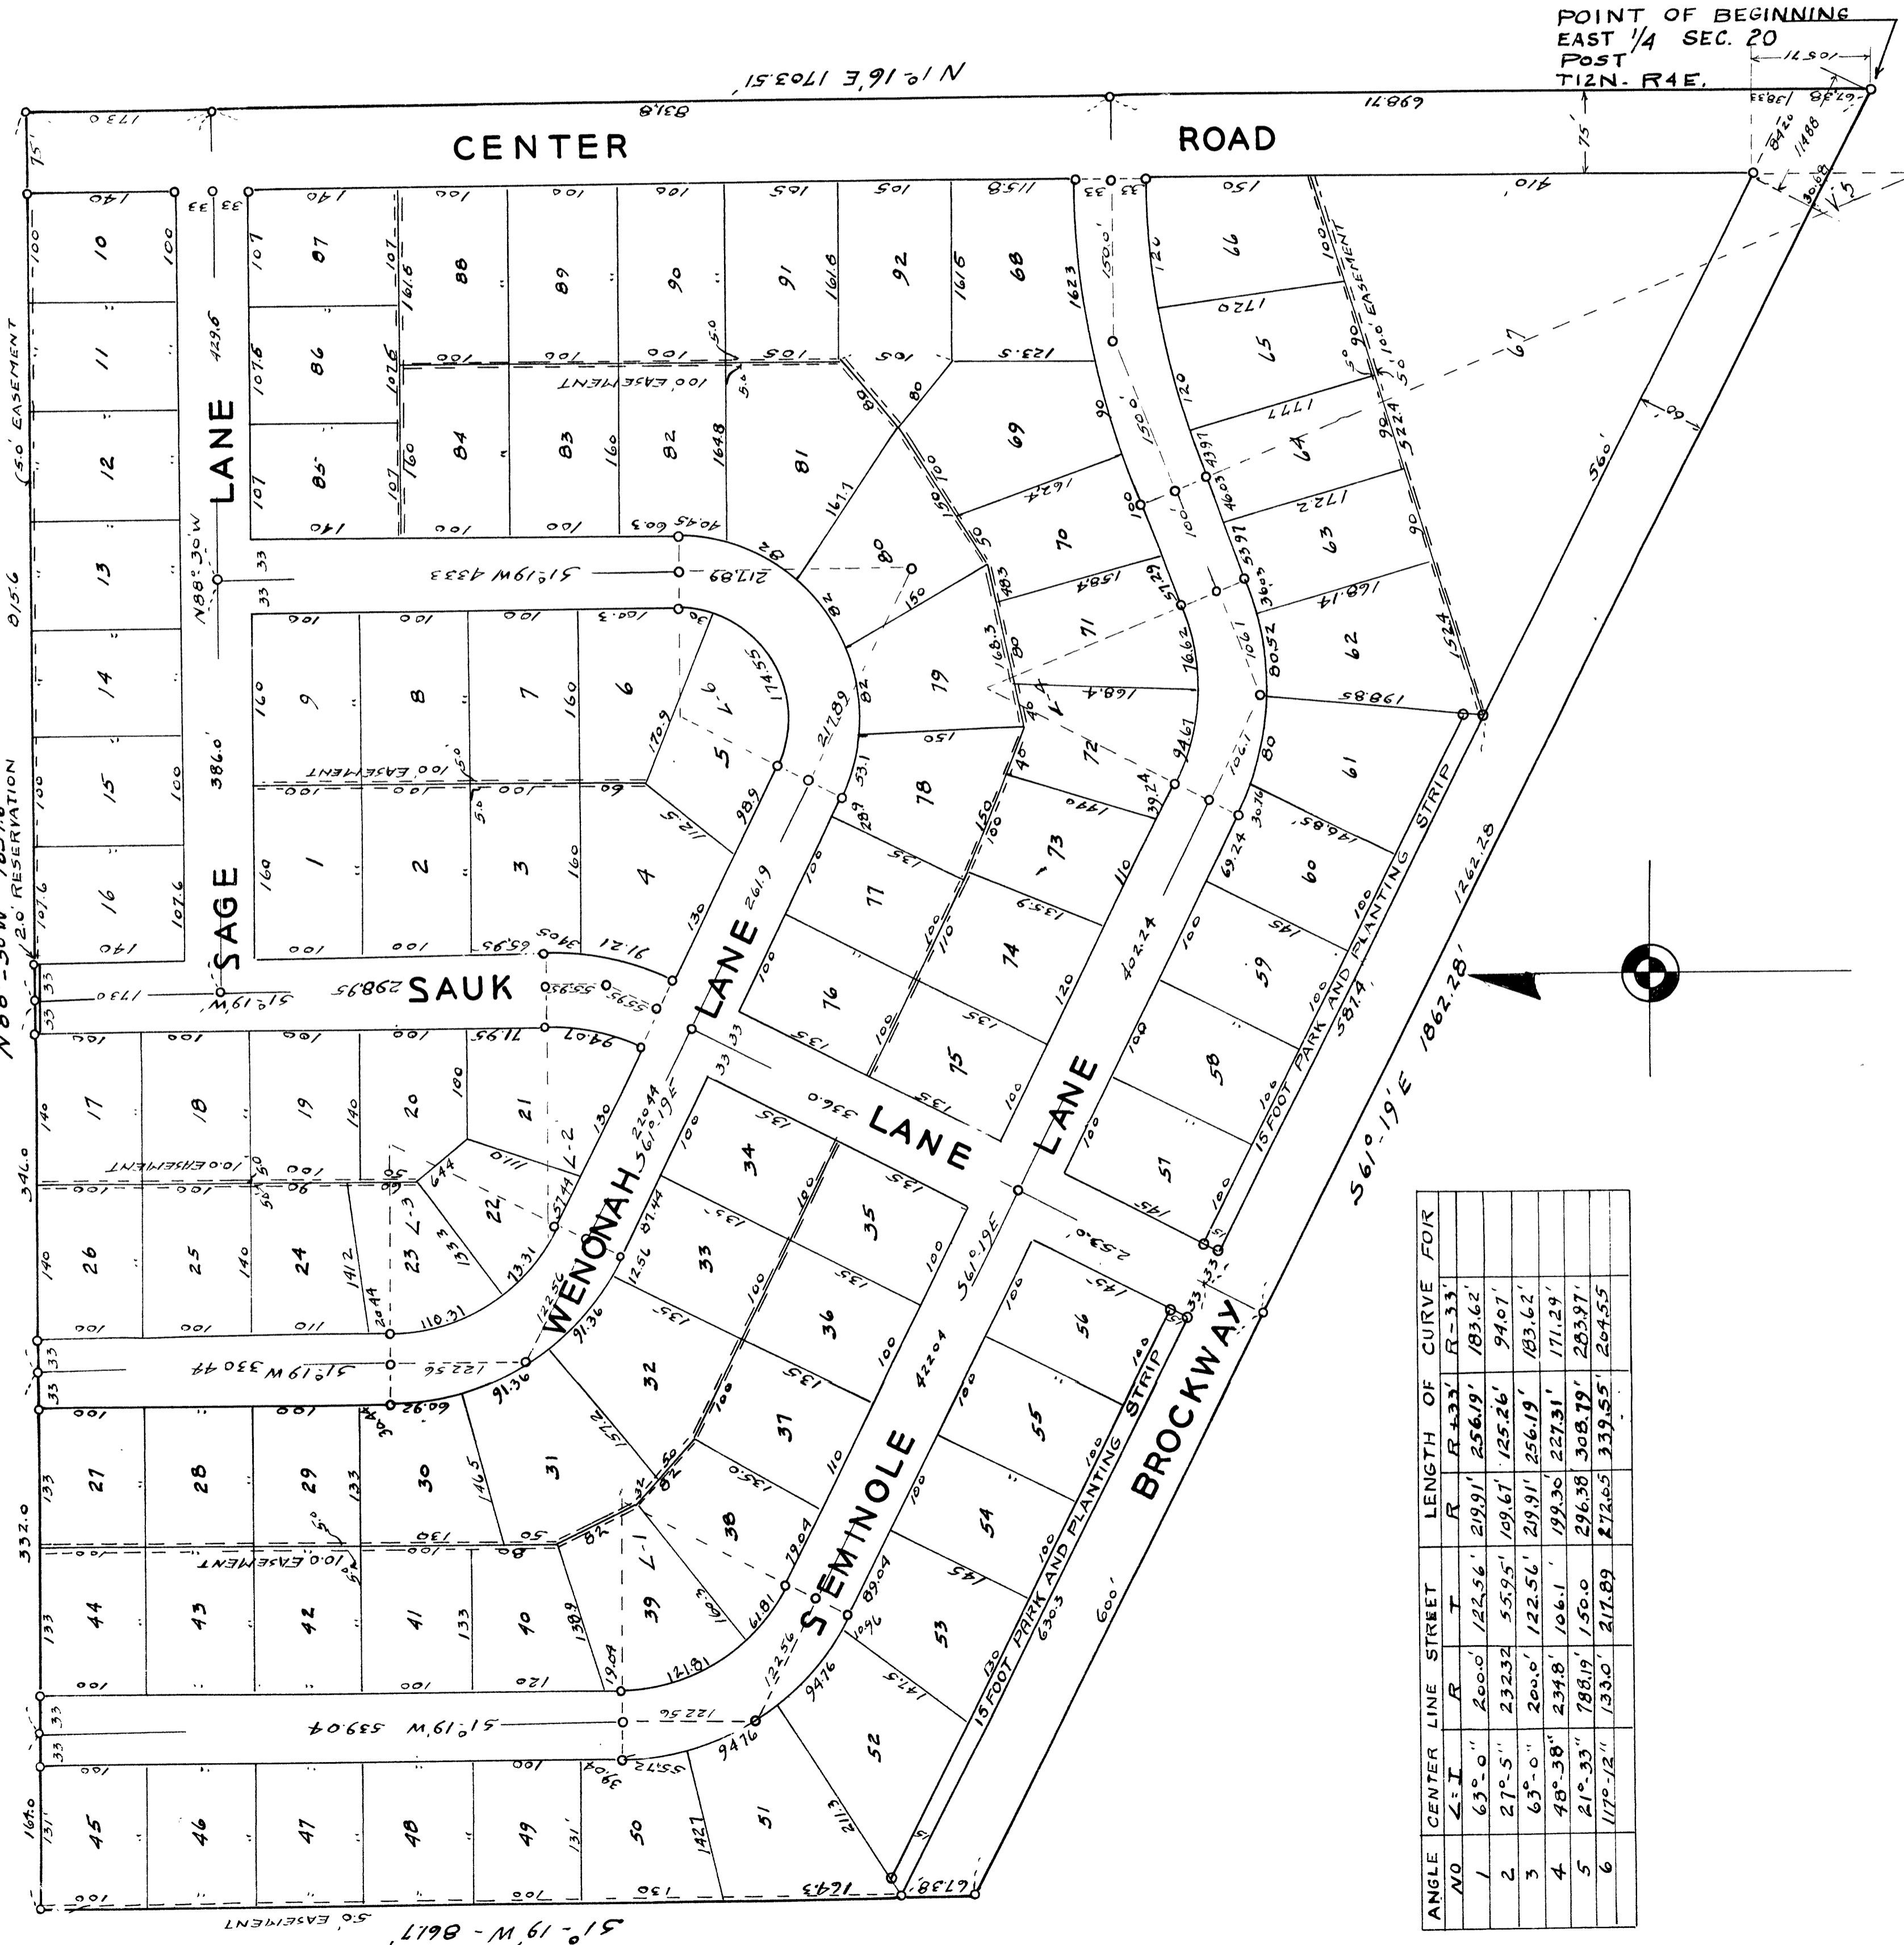

ANGLE NO	CENTER LINE STREET		LENGTH OF CURVE FOR	
	L	R	L	R
1	65°-0"	200.0'	219.91'	256.19'
2	27°-5"	232.32'	109.67'	125.26'
3	63°-0"	200.0'	122.56'	219.91'
4	48°-38"	234.8'	106.1'	199.30'
5	21°-33"	788.19'	150.0'	296.38'
6	117°-12"	133.0'	217.89'	272.65'